
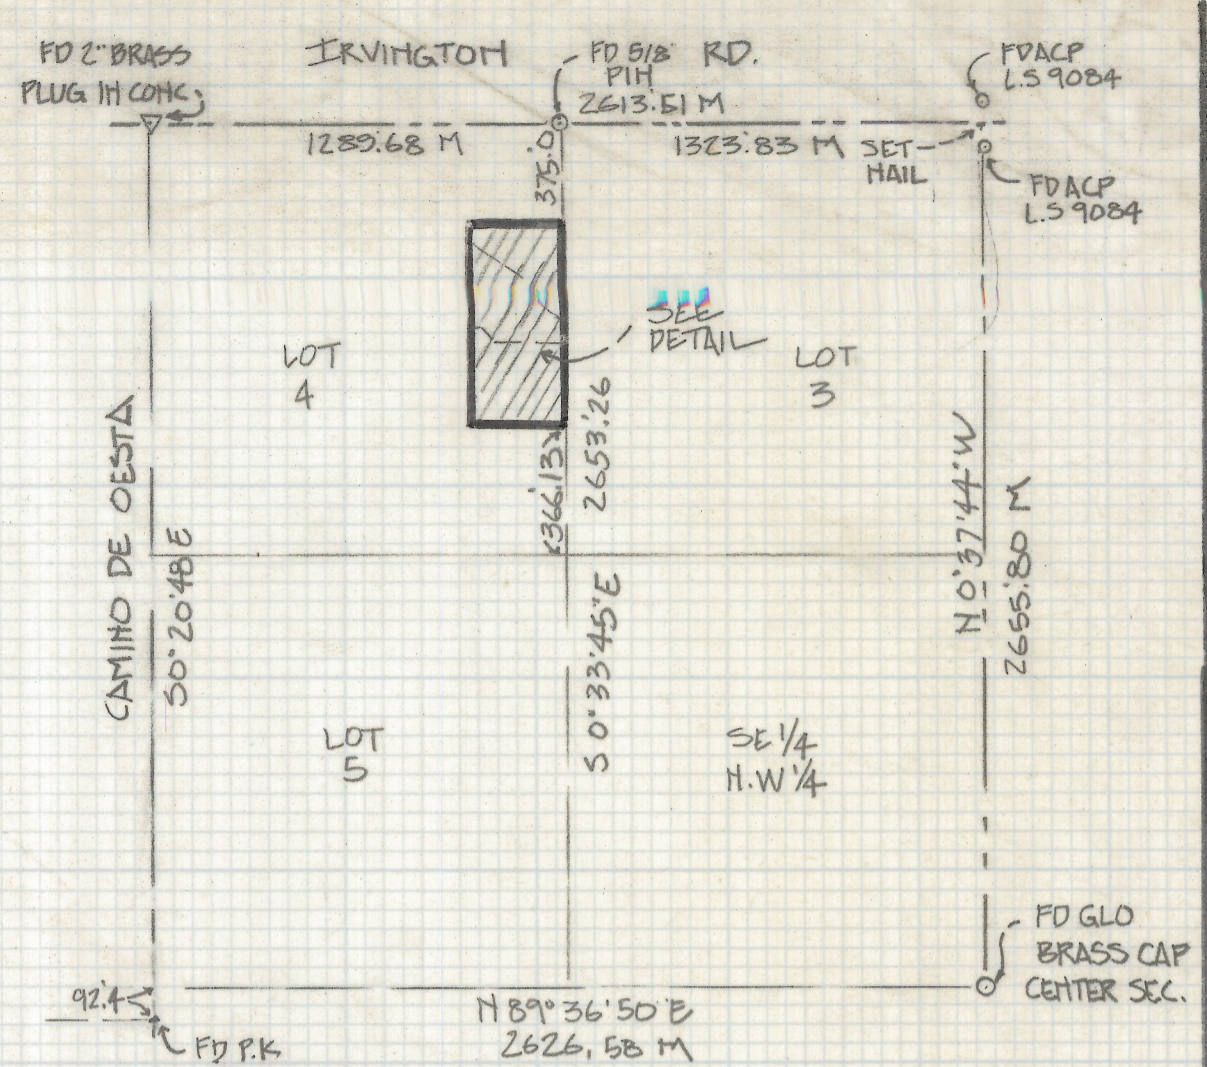


DISCLAIMER:

This unrecorded Record of Survey was donated to the City of Tucson. The City of Tucson provides this data for your personal use "as is." Additionally, the City of Tucson provides this information with the understanding that it is not guaranteed to be accurate, correct or complete and conclusions drawn from such information are the responsibility of the user.

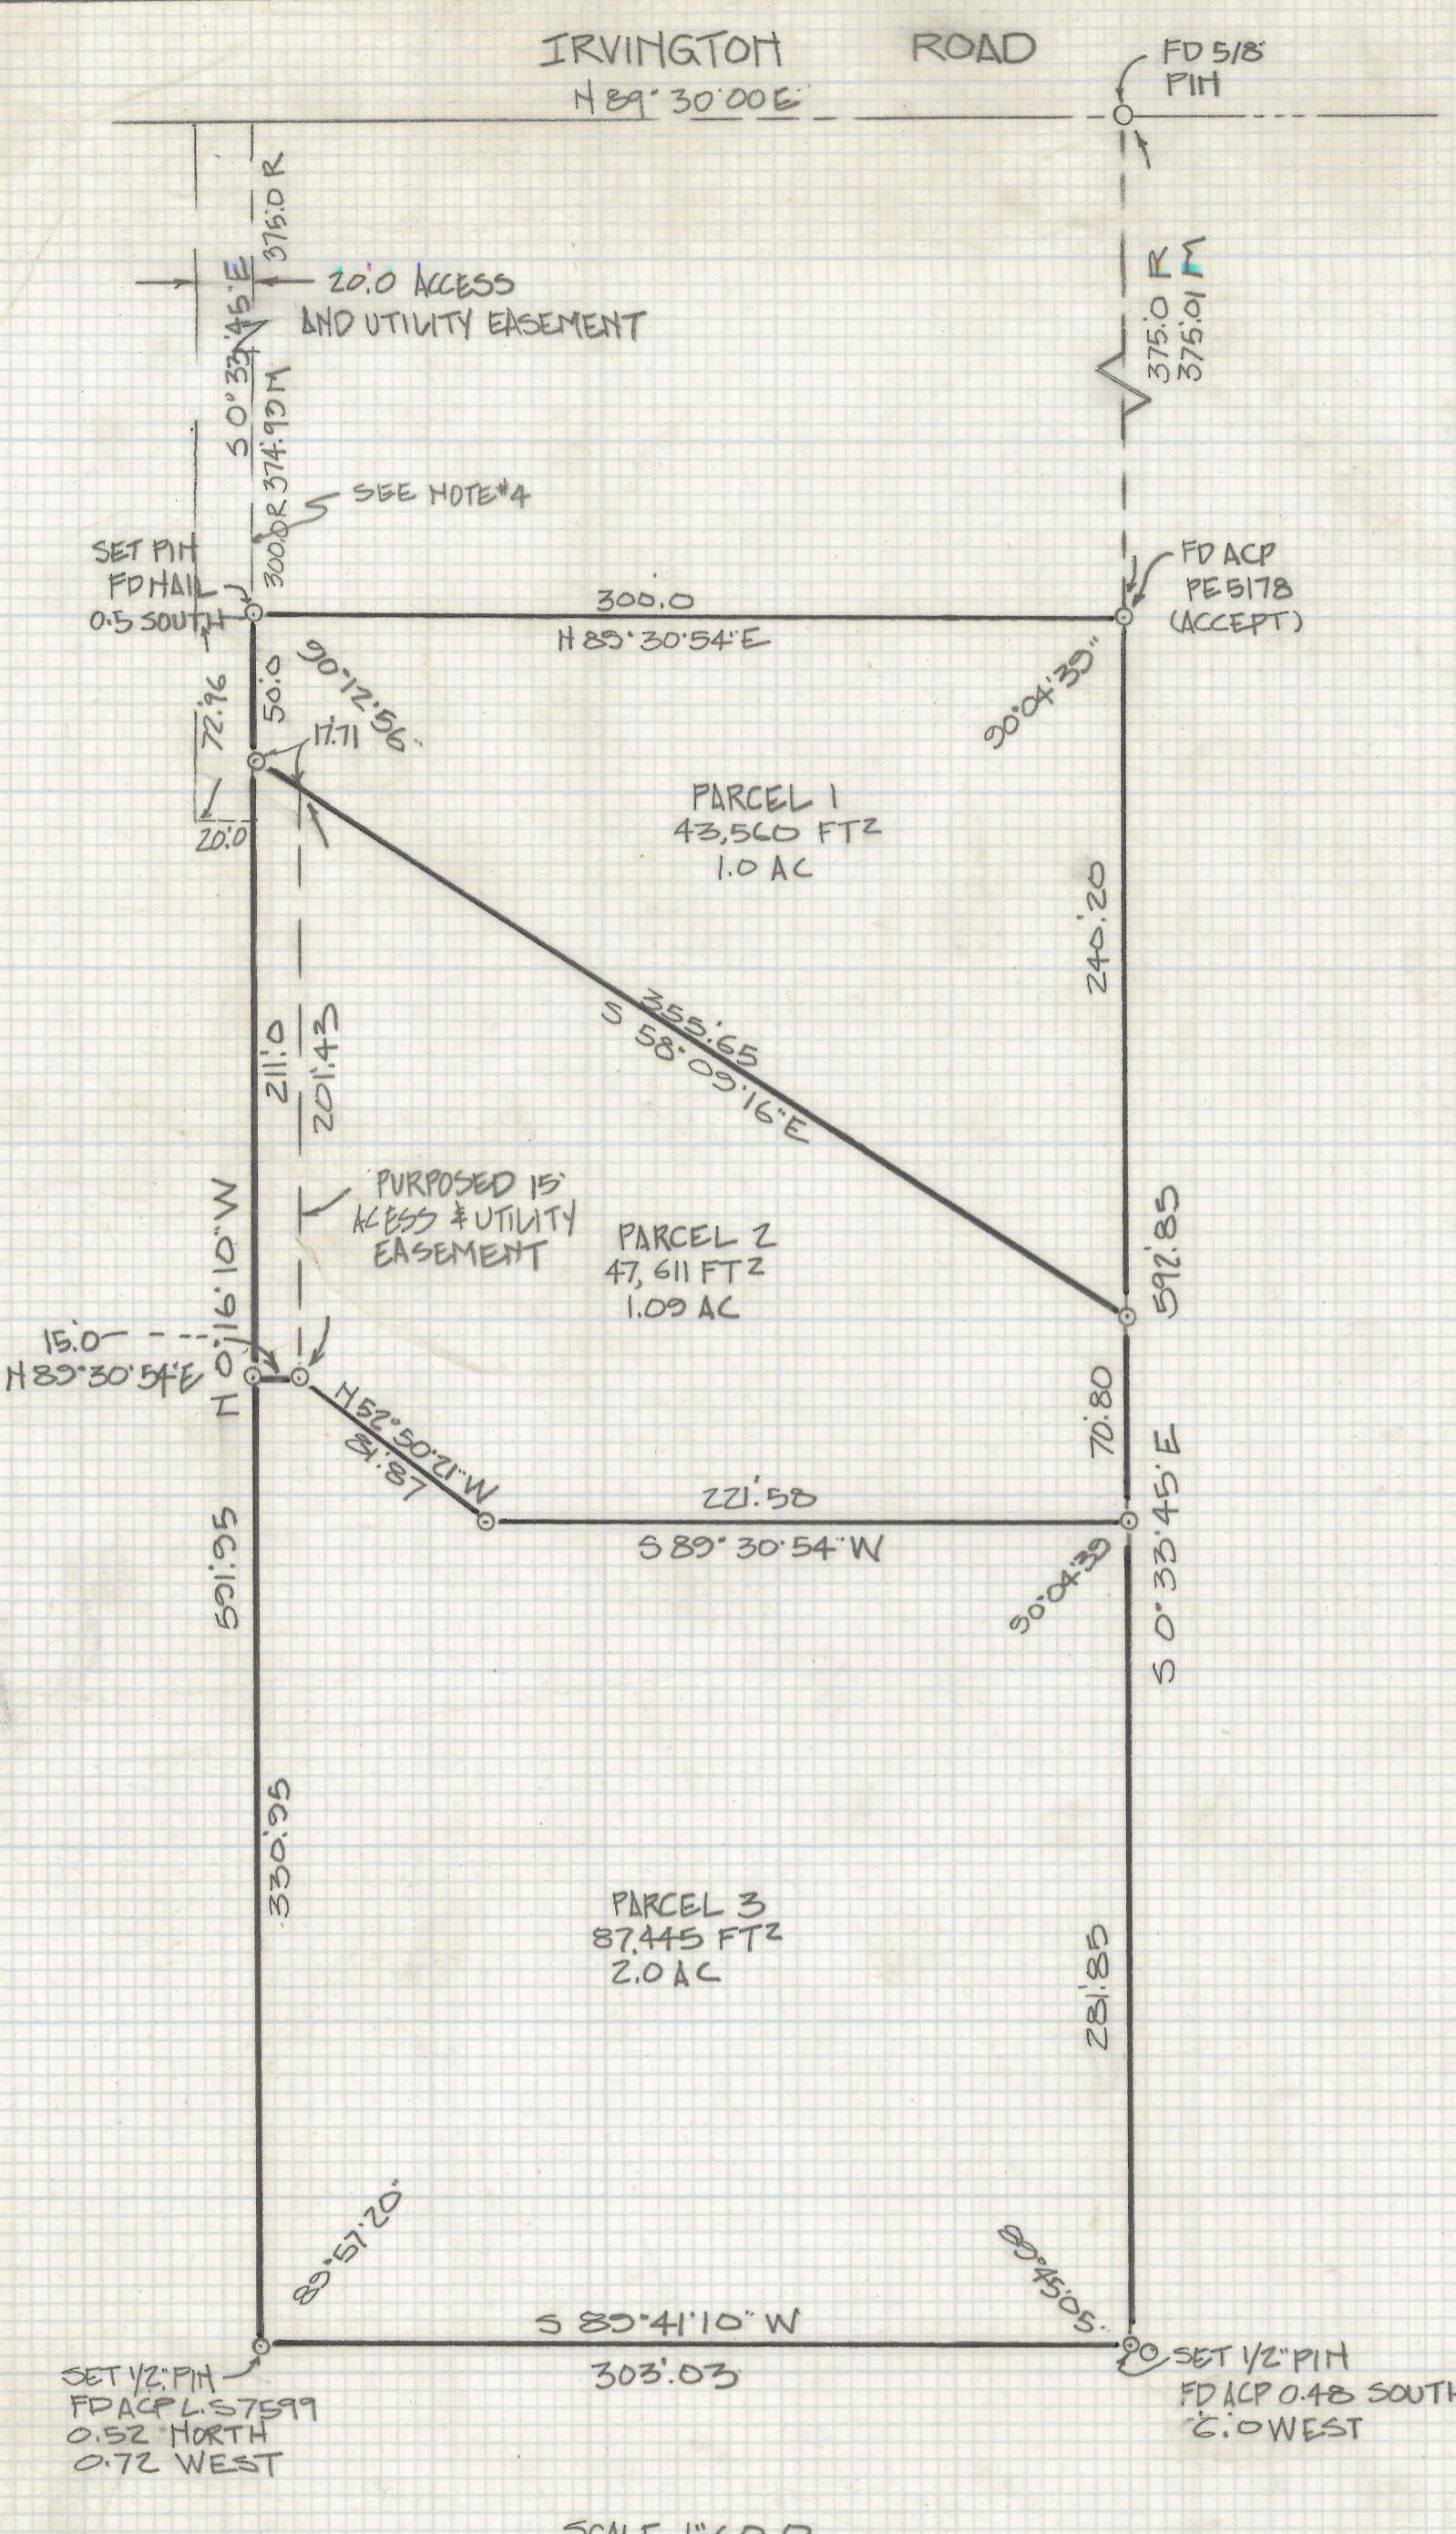

LOCATION PLAN
 GOVT LOT 4 SEC 6 TWP 15 S
 R 13 E G. SRB & M PIMA,
 COUNTY ARIZONA
 SCALE 1"=600'

NOTES

- (1) INDICATES SET 1/2 PIN MKD L.S 4680 UNLESS NOTED
- (2) M- MEASURED
- (3) R- MAP OR DEED RECORD
- (4) WE FIND NO RECORD OF THIS EASEMENT
- (5) SEE RECORD OF SURVEY BOOK 1 PAGE 77

RESULTS OF SURVEY

OF A PORTION OF GOVERNMENT LOT 4 SECTION 6 TOWNSHIP 15 SOUTH OF RANGE 13 EAST GILA AND SALT RIVER BASE AND MERIDIAN PIMA COUNTY, ARIZONA



Z-2018-245
 ROBERT F. MELLEM
 REGISTERED LAND SURVEYOR
 TUCSON, ARIZONA
 JOB# 86-118