
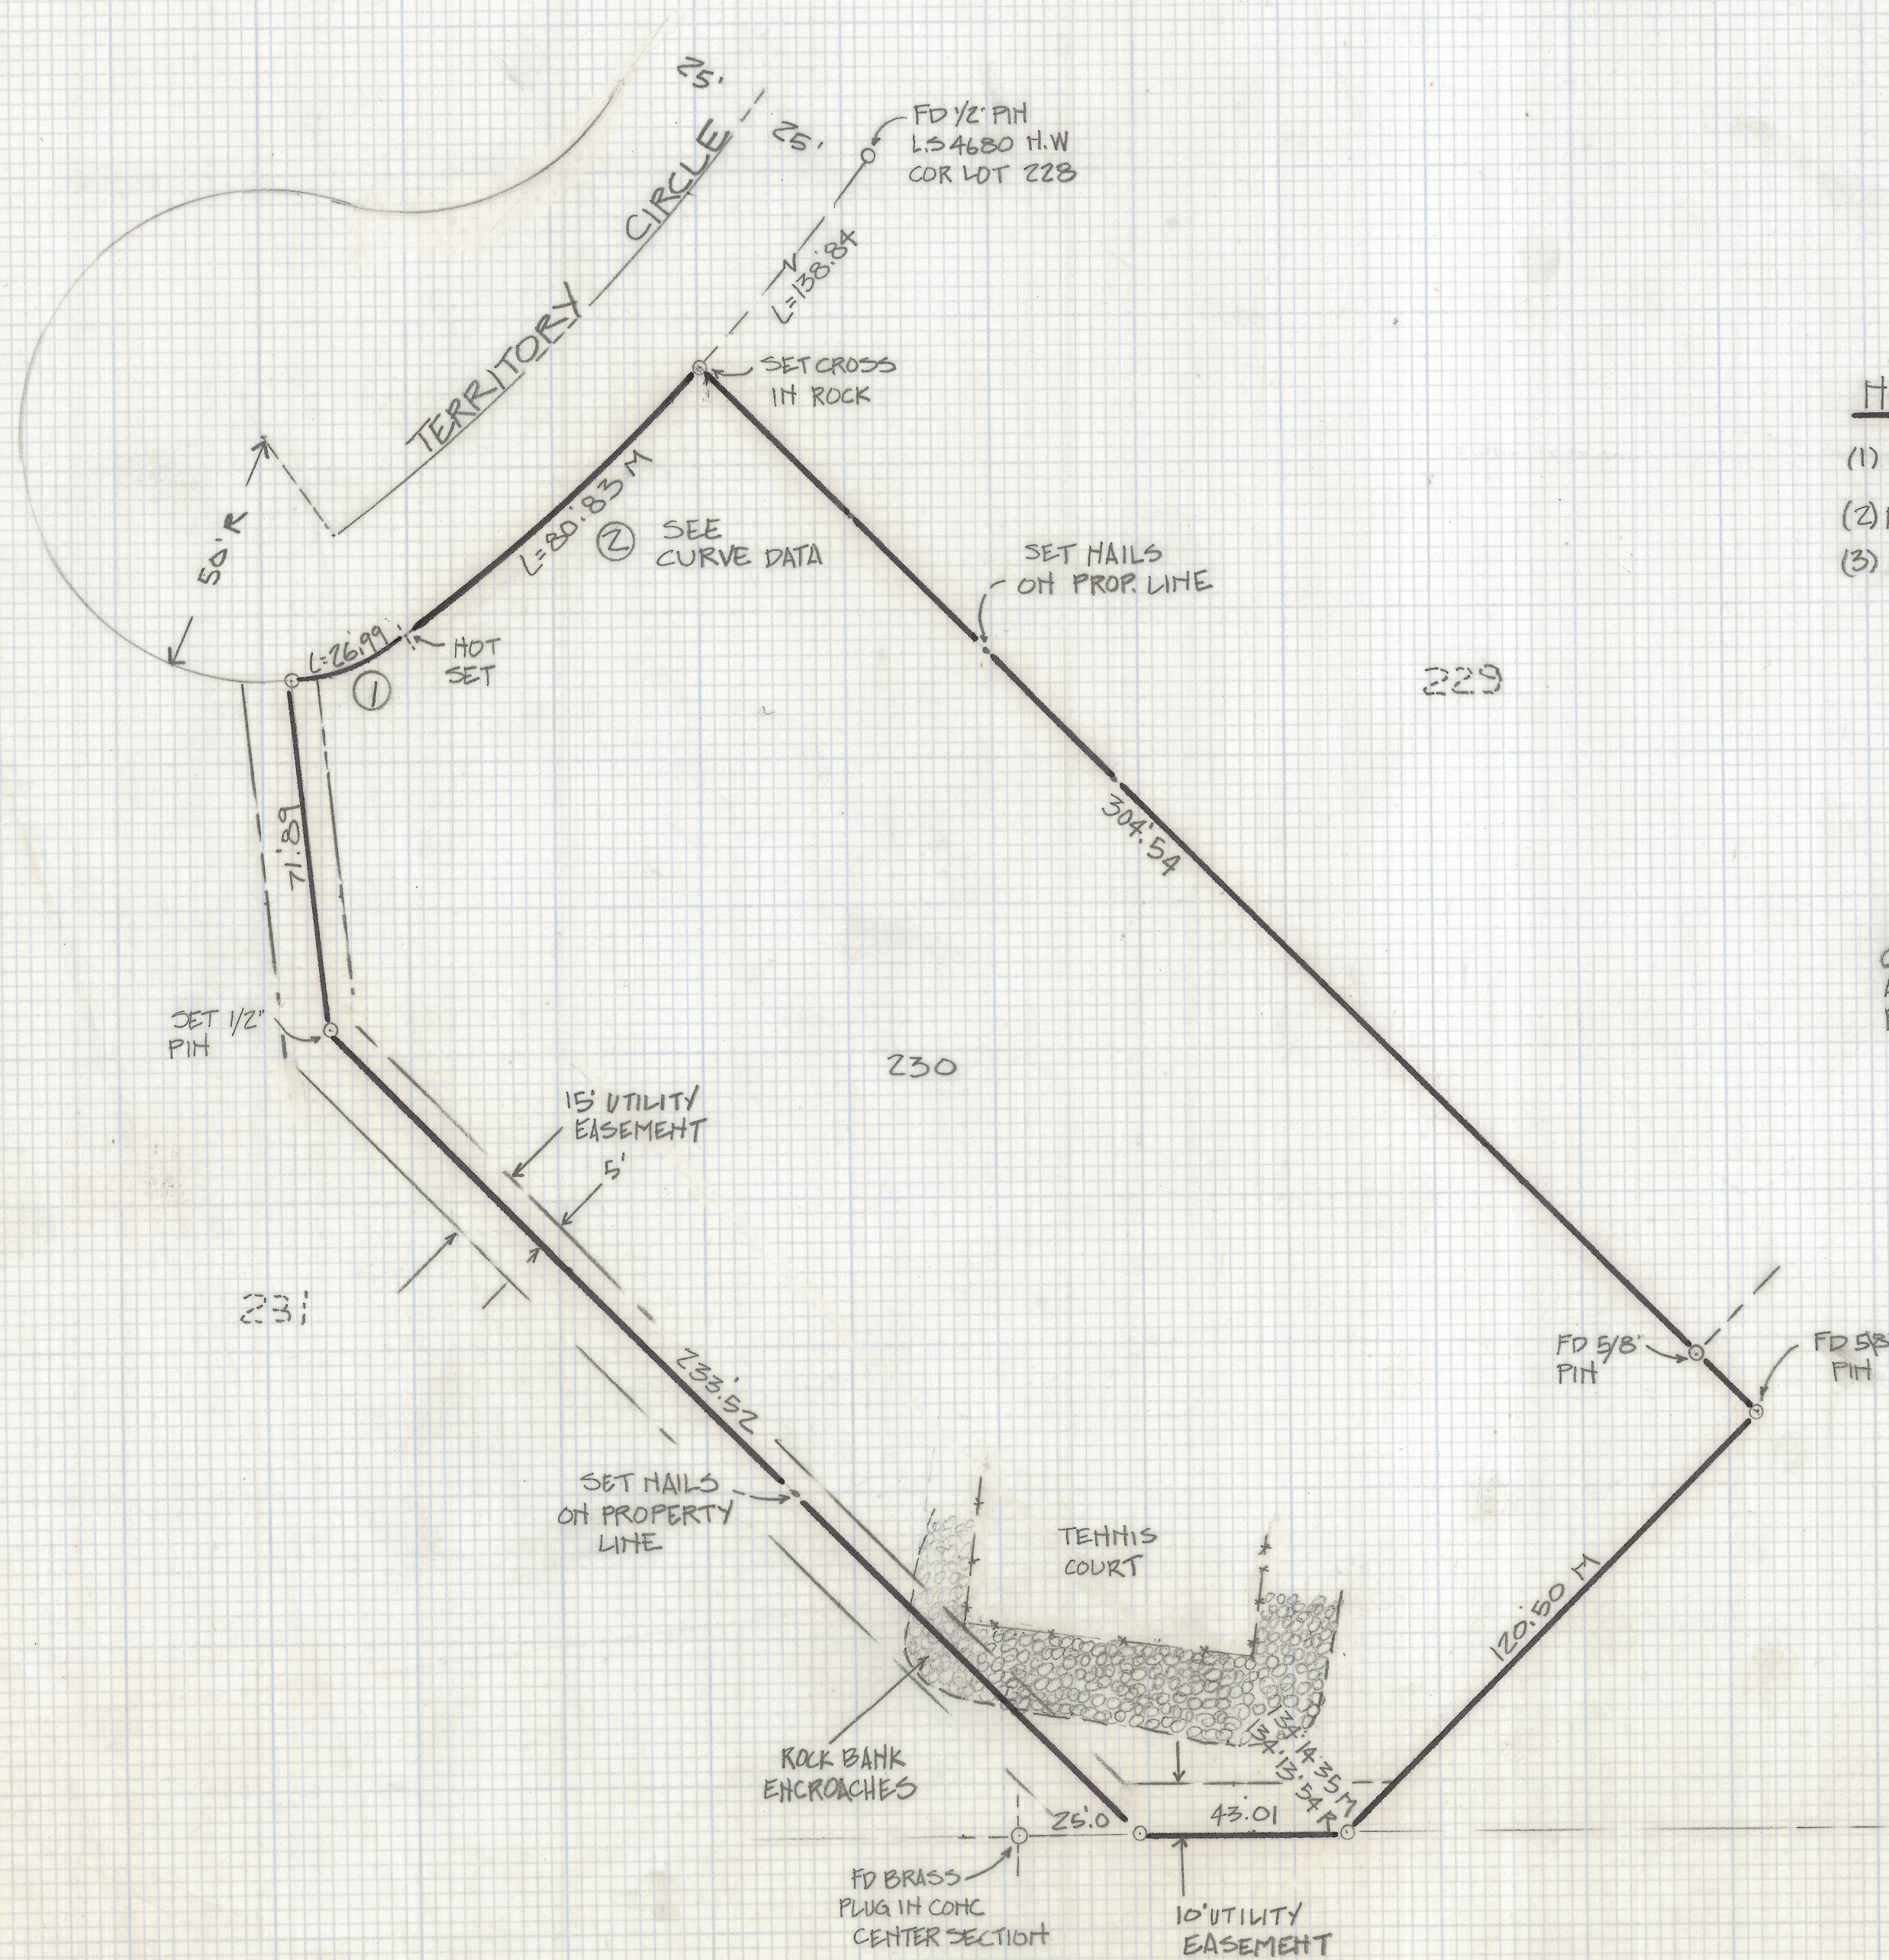


# **DISCLAIMER:**

**This unrecorded Record of Survey was donated to the City of Tucson. The City of Tucson provides this data for your personal use "as is." Additionally, the City of Tucson provides this information with the understanding that it is not guaranteed to be accurate, correct or complete and conclusions drawn from such information are the responsibility of the user.**

CURVE DATA					
M <sup>o</sup>	RADIUS	DELTA	TANGENT	LENGTH	CHORD
1	50.0	30°55'42"	13.83	26.99	26.66
2	445.0	10°24'26"	40.53	80.83	80.72

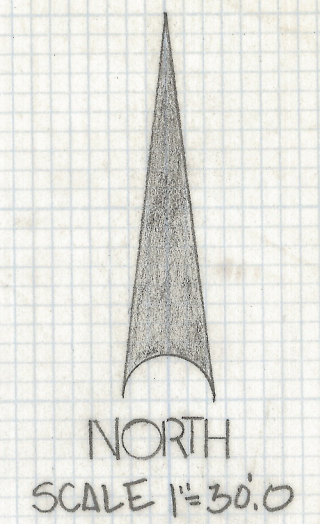

**NOTES**

- (1) ♀ INDICATES SET 1/2" PIH MKD LS 4680 UNLESS NOTED
- (2) M - MEASURED
- (3) R - MAP OR DEED RECORD

**RESULTS OF SURVEY**

OF LOT 230 SUNRISE PRESIDIO VILLAGE BOOK 29 OF MAPS AND PLATS AT PAGE 64 IN THE OFFICE OF THE PIMA COUNTY RECORDER PIMA COUNTY, ARIZONA



Z-2018-247  
 ROBERT F. MELLEM  
 REGISTERED LAND SURVEYOR  
 TUCSON, ARIZONA  
 JOB # 86-123