
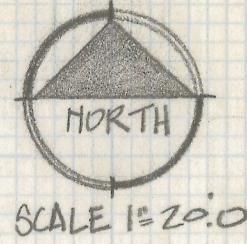


DISCLAIMER:

This unrecorded Record of Survey was donated to the City of Tucson. The City of Tucson provides this data for your personal use "as is." Additionally, the City of Tucson provides this information with the understanding that it is not guaranteed to be accurate, correct or complete and conclusions drawn from such information are the responsibility of the user.

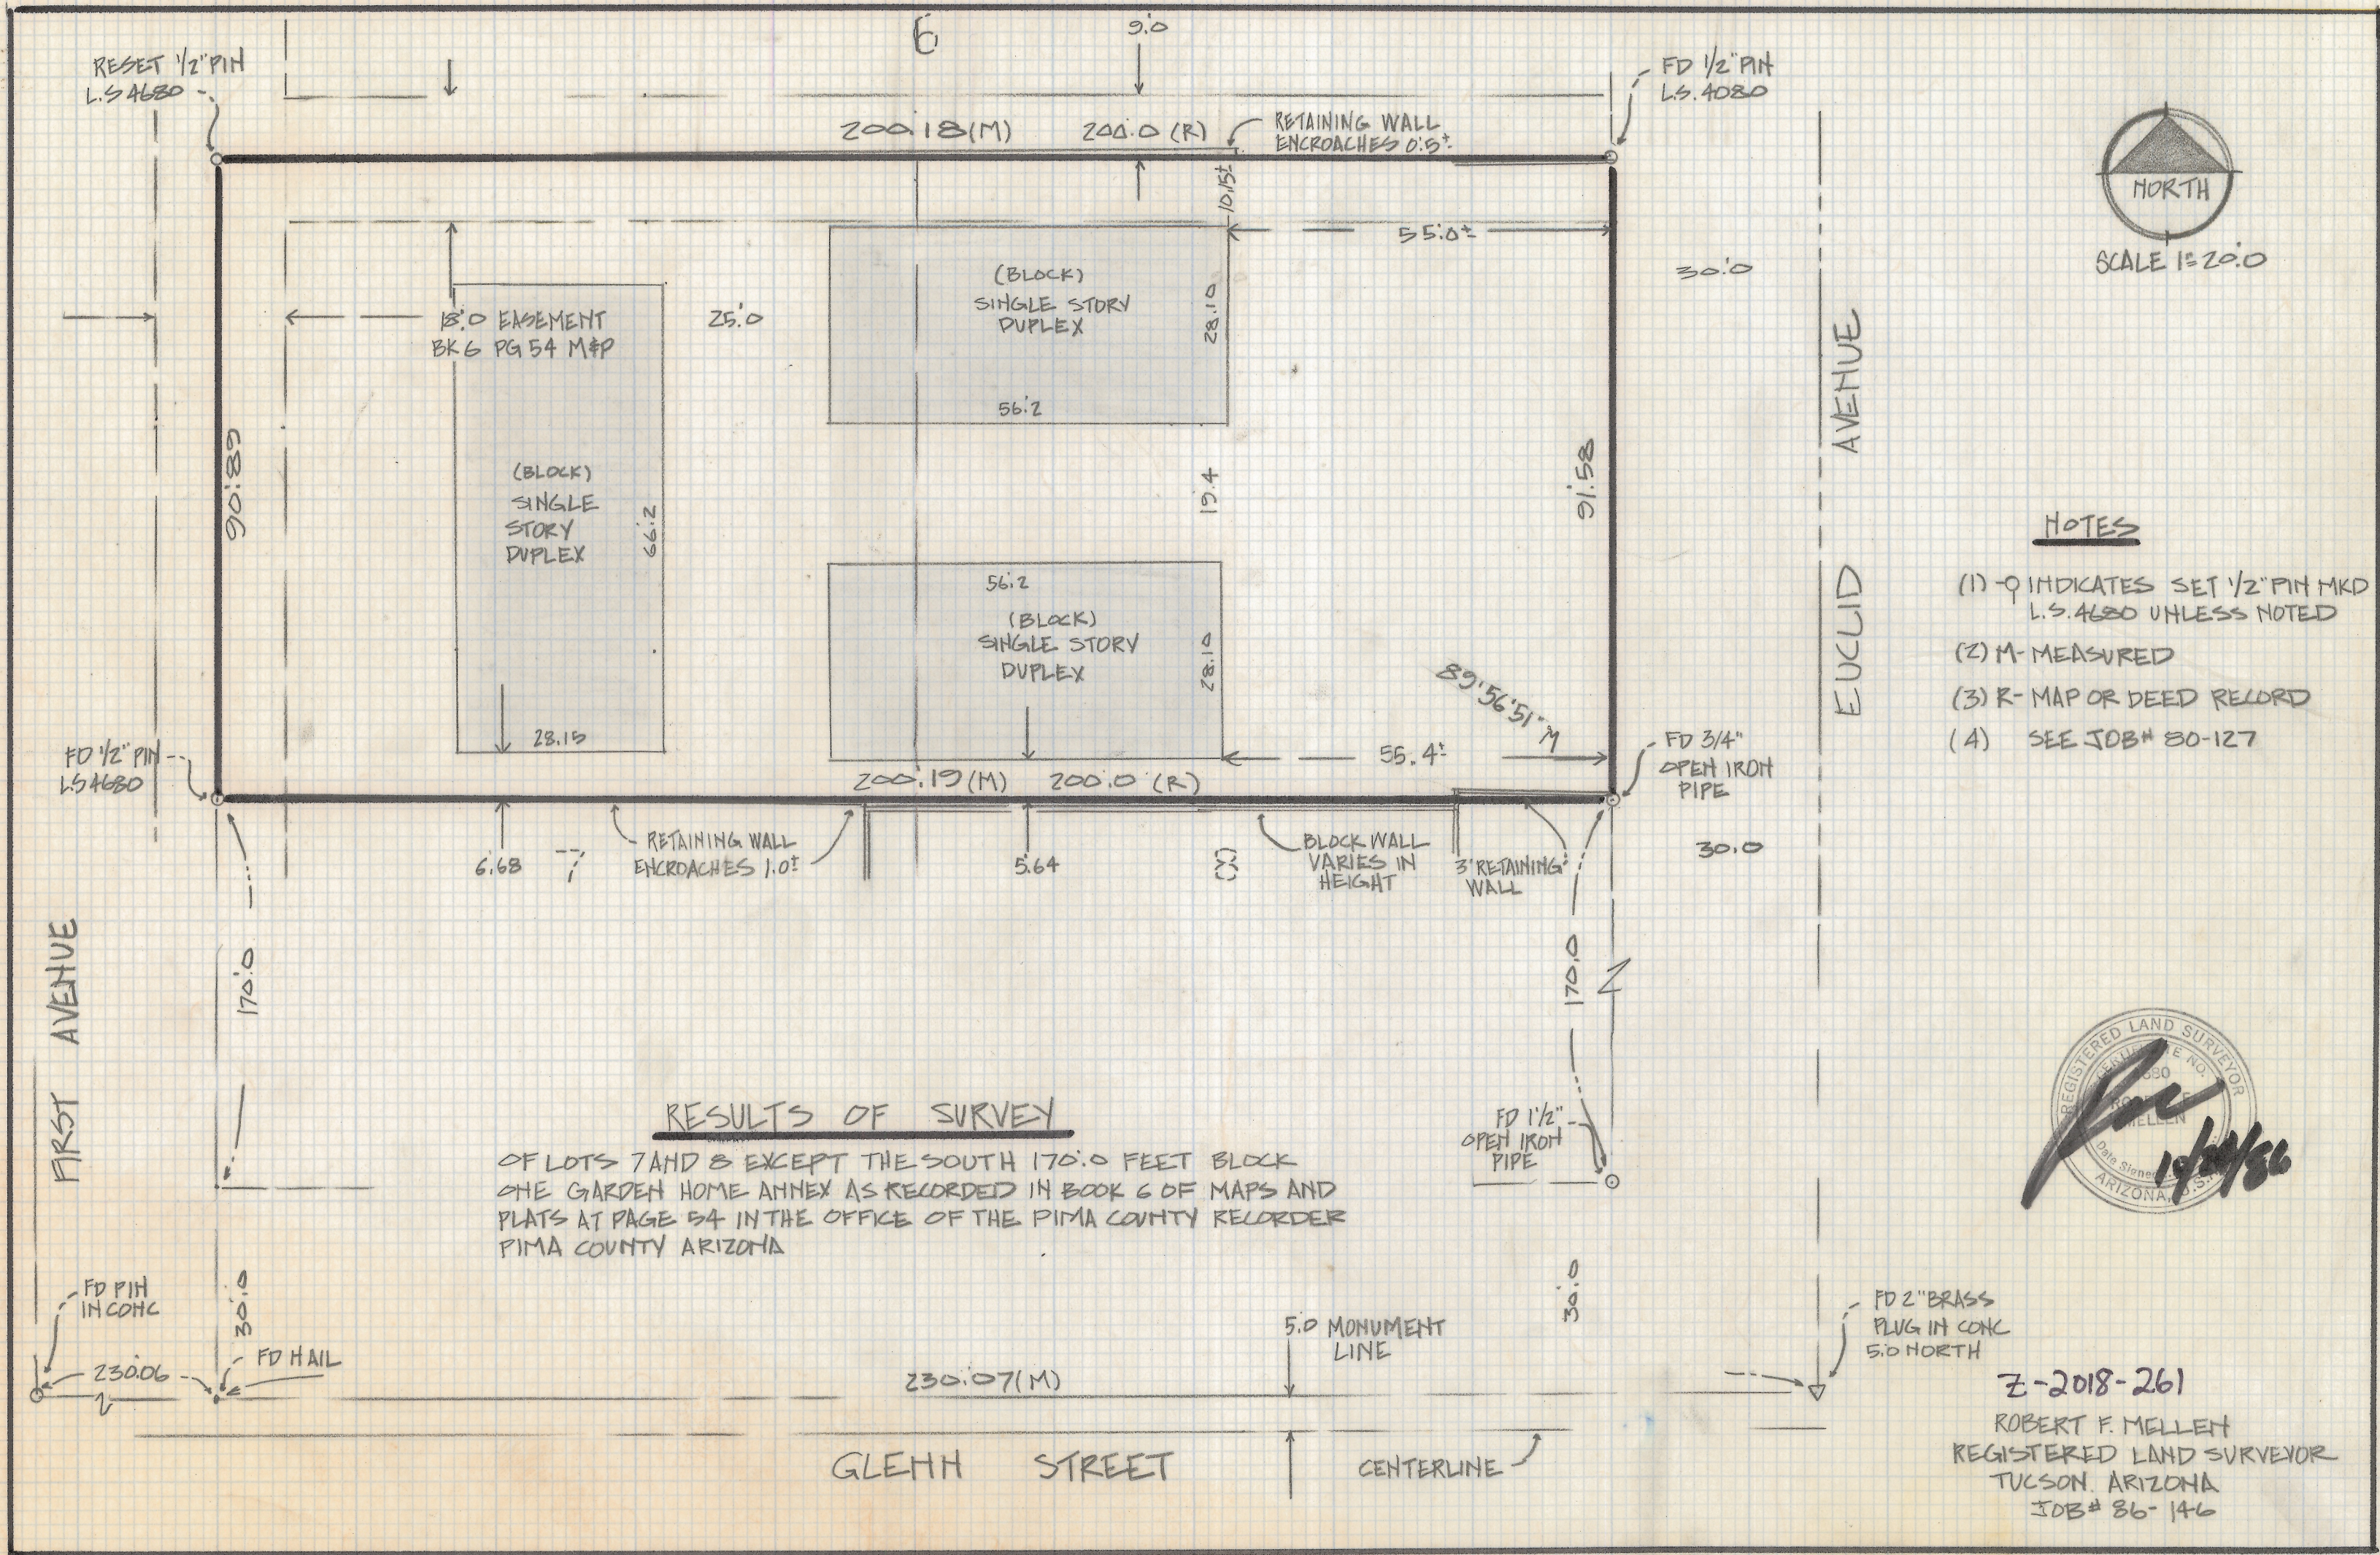

NOTES

- (1) Q INDICATES SET 1/2" PIN MKD L.S. 4680 UNLESS NOTED
- (2) M- MEASURED
- (3) R- MAP OR DEED RECORD
- (4) SEE JOB# 80-127

RESULTS OF SURVEY

OF LOTS 7 AND 8 EXCEPT THE SOUTH 170.0 FEET BLOCK ONE GARDEN HOME ANNEX AS RECORDED IN BOOK 6 OF MAPS AND PLATS AT PAGE 54 IN THE OFFICE OF THE PIMA COUNTY RECORDER PIMA COUNTY ARIZONA



Z-2018-261
 ROBERT F. MELLETT
 REGISTERED LAND SURVEYOR
 TUCSON, ARIZONA
 JOB# 86-146