
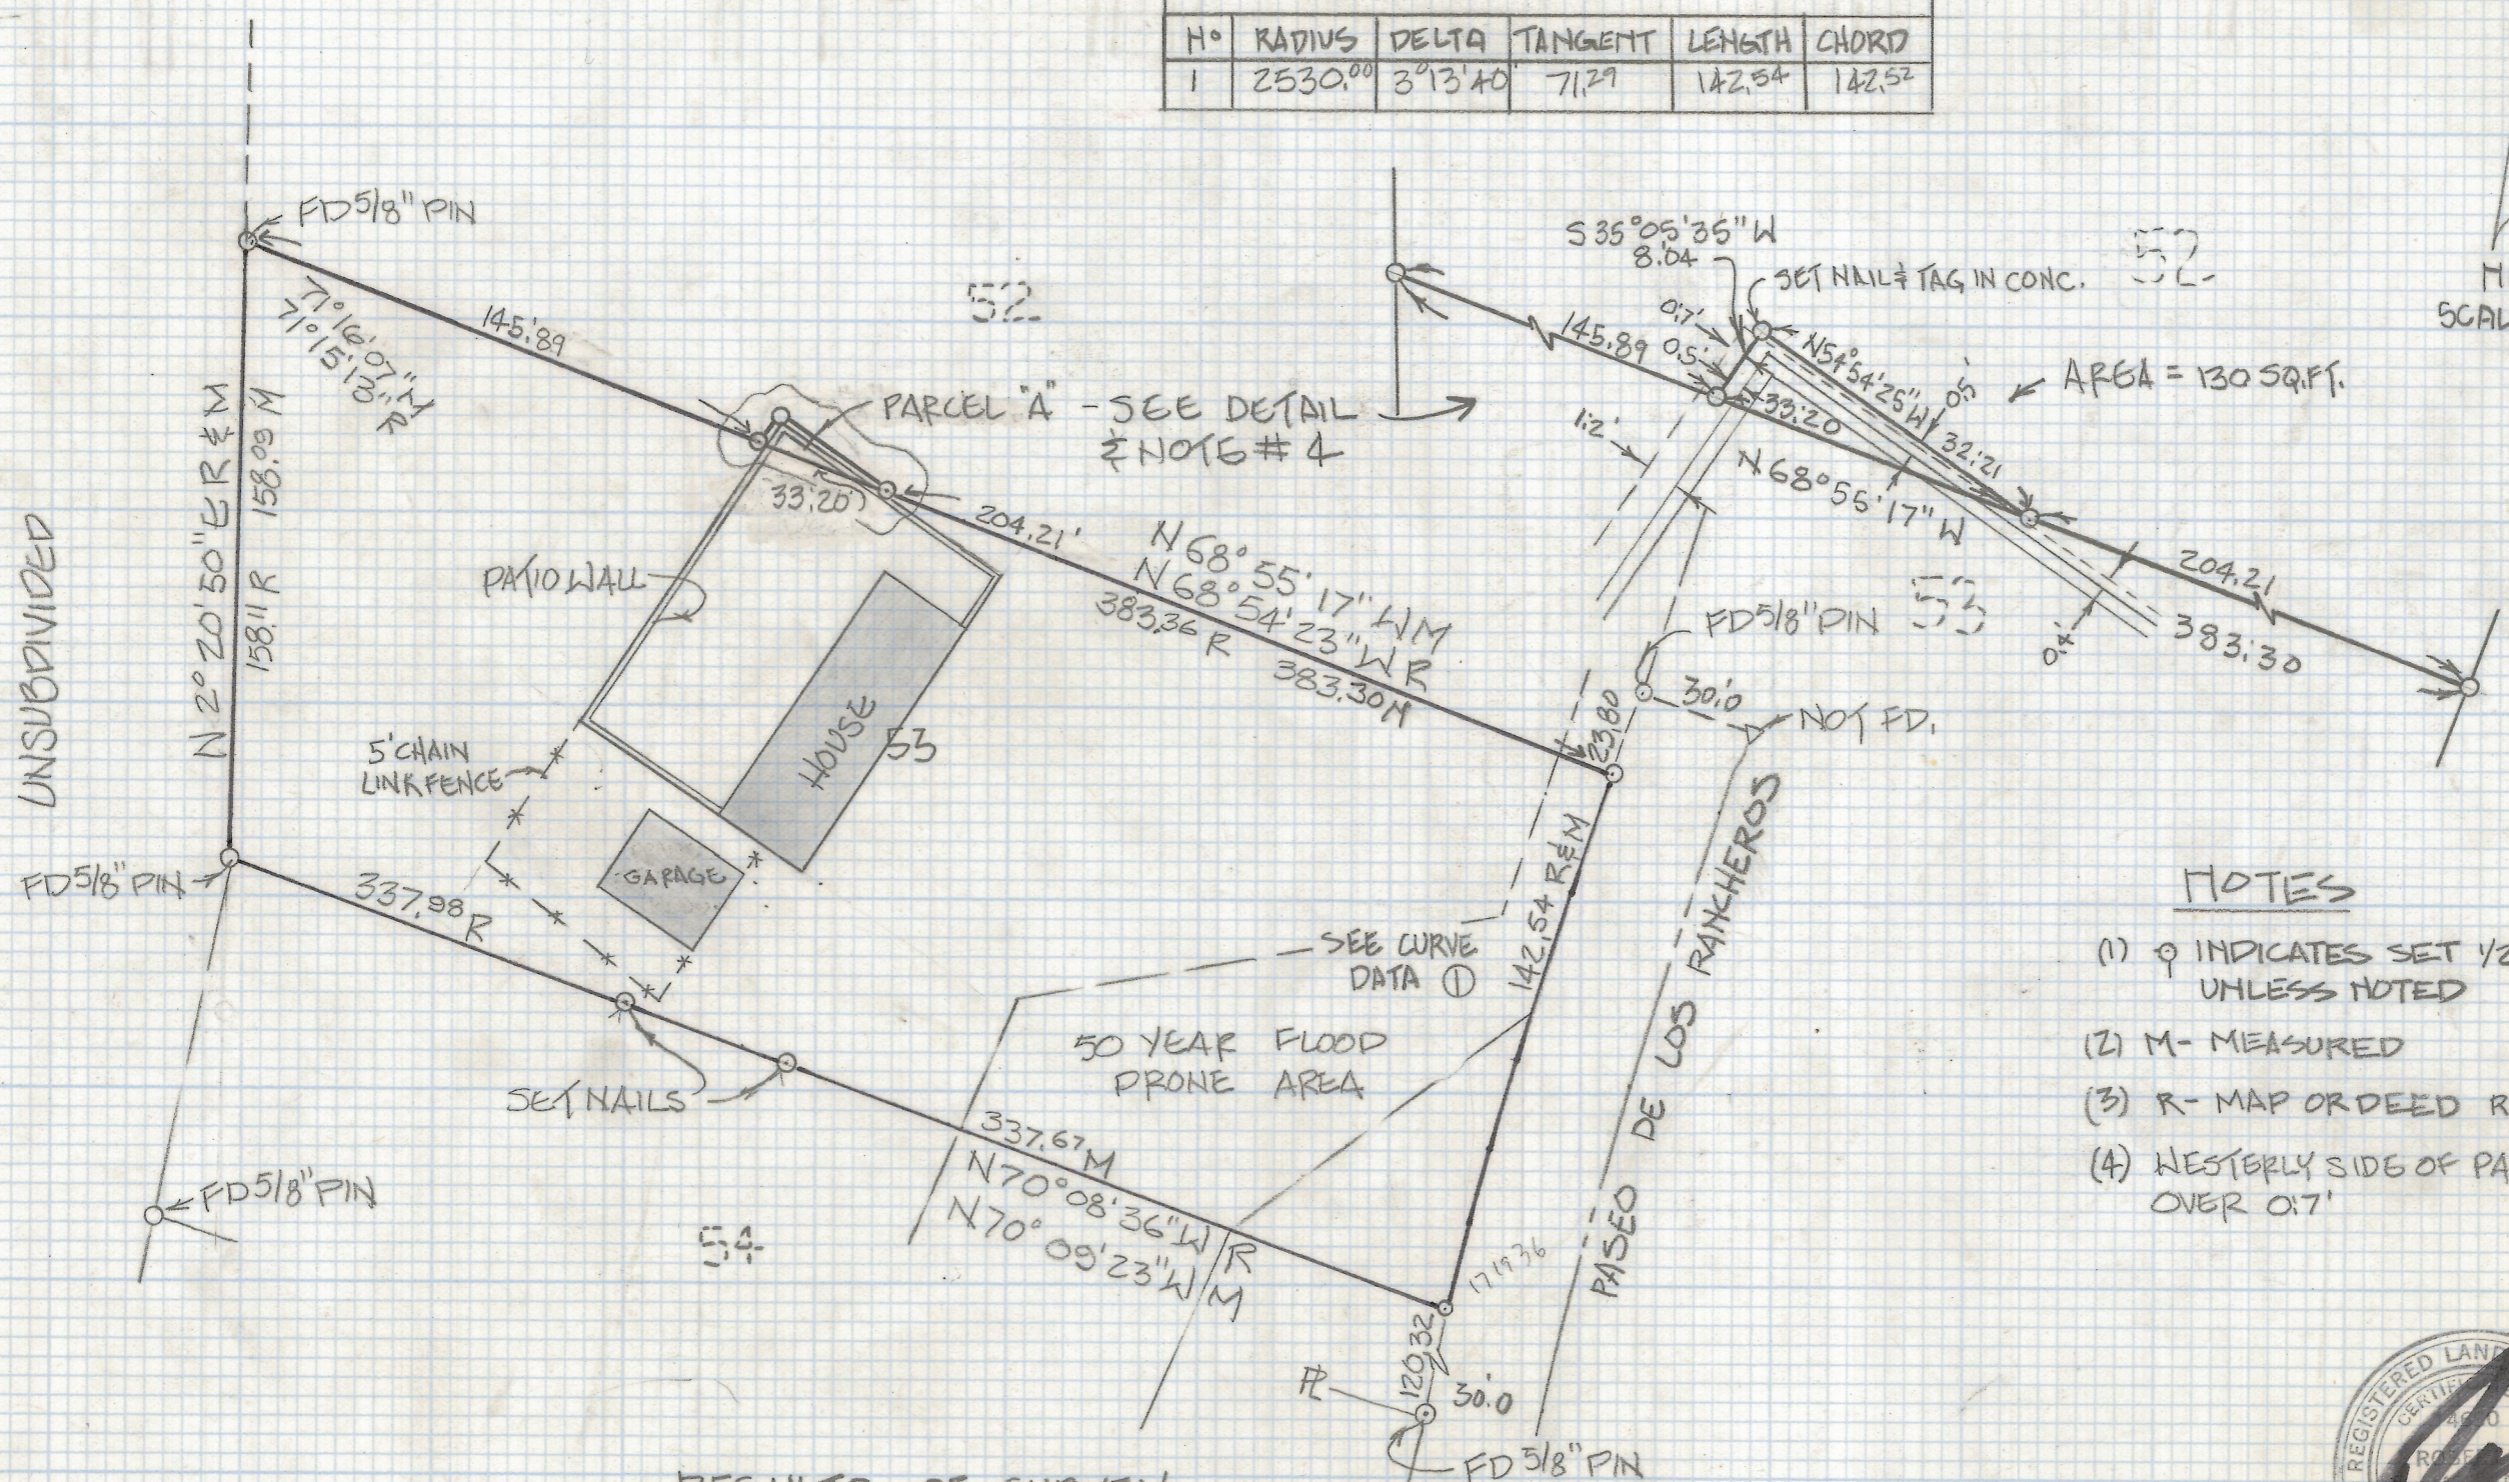


DISCLAIMER:

This unrecorded Record of Survey was donated to the City of Tucson. The City of Tucson provides this data for your personal use "as is." Additionally, the City of Tucson provides this information with the understanding that it is not guaranteed to be accurate, correct or complete and conclusions drawn from such information are the responsibility of the user.

CURVE DATA					
H°	RADIUS	DELTA	TANGENT	LENGTH	CHORD
1	2530.00	3°13'40"	71.29	142.54	142.52

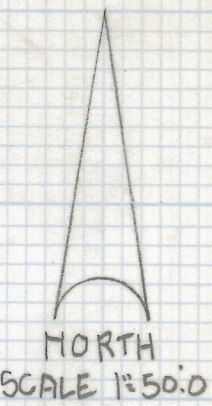

NOTES

- (1) ϕ INDICATES SET 1/2" PIN MKD L.S. 4680 UNLESS NOTED
- (2) M - MEASURED
- (3) R - MAP OR DEED RECORD
- (4) WESTERLY SIDE OF PATIO ROOF HANGS OVER 0.7'

RESULTS OF SURVEY

OF LOT 53 RANCHO DEL CERRO RECORDED IN BOOK 25 OF MAPS AND PLATS AT PAGE 37 IN THE OFFICE OF THE PIMA COUNTY RECORDER PIMA COUNTY ARIZONA



Z-2018-265
 ROBERT F. MELLEH
 REGISTERED LAND SURVEYOR
 TUCSON, ARIZONA
 JOB# 86-155