
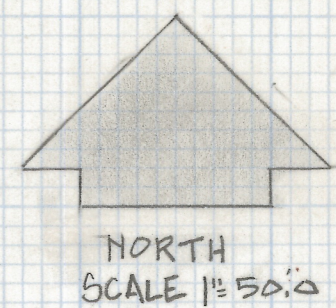


# **DISCLAIMER:**

**This unrecorded Record of Survey was donated to the City of Tucson. The City of Tucson provides this data for your personal use "as is." Additionally, the City of Tucson provides this information with the understanding that it is not guaranteed to be accurate, correct or complete and conclusions drawn from such information are the responsibility of the user.**

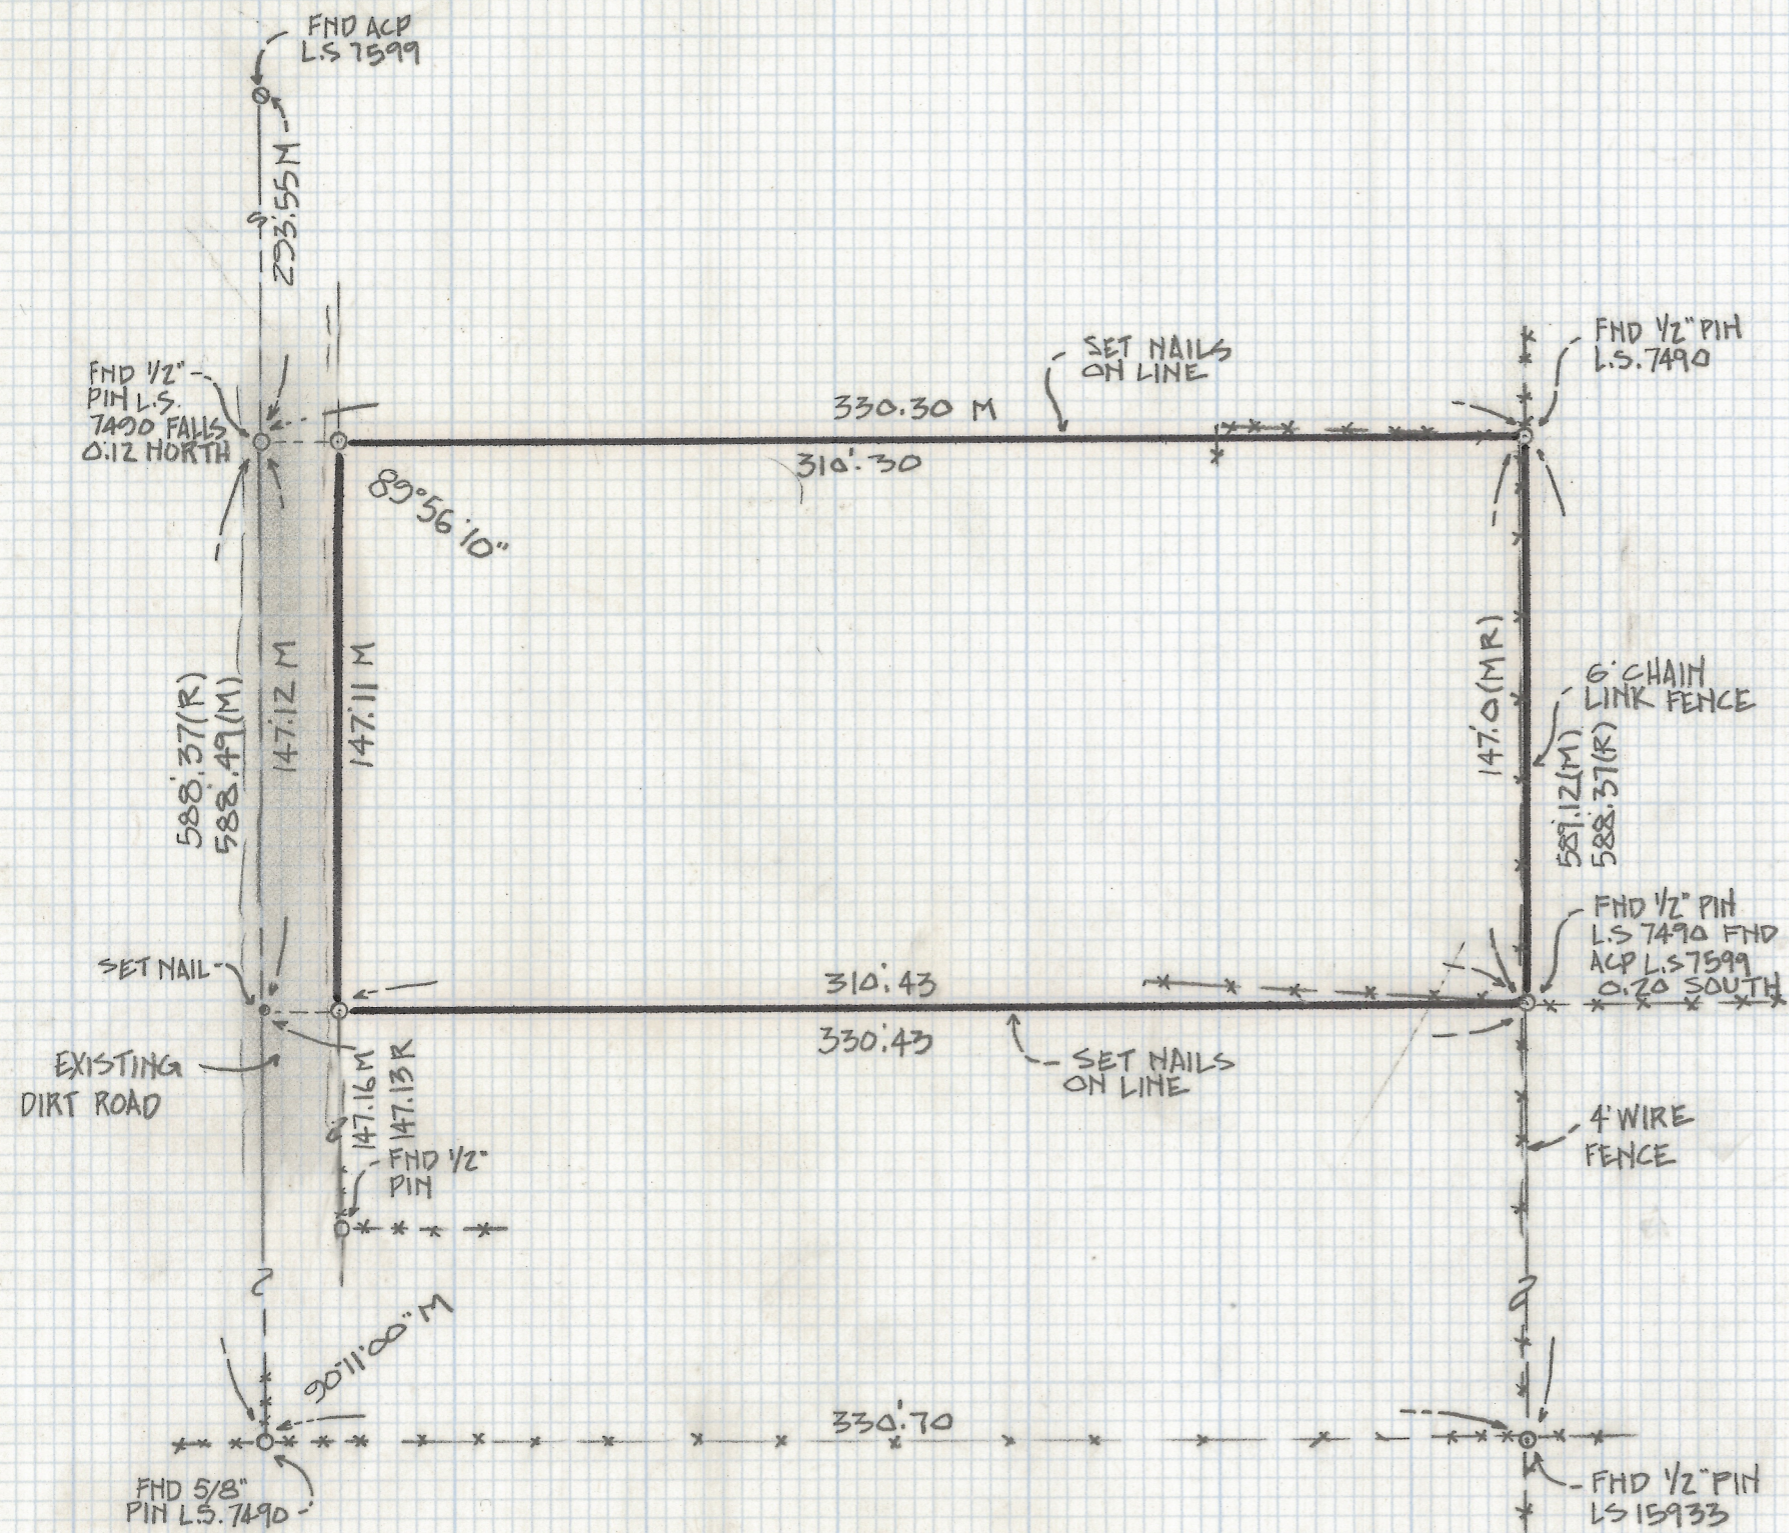

NOTES

- (1) -  $\circ$  INDICATES SET 1/2" PIN MKD L.S. 4680 UNLESS NOTED
- (2) M- MEASURED
- (3) R- MAP OR DEED RECORD

RESULTS OF SURVEY

OF A PORTION OF THE WEST HALF OF THE WEST HALF LOT 6 SECTION 35 TOWNSHIP 12 SOUTH RANGE 11 EAST GILA AND SALT RIVER BASE AND MERIDIAN, PIMA COUNTY, ARIZONA



Z-2018-267  
 ROBERT F. MELLEM  
 REGISTERED LAND SURVEYOR  
 TUCSON, ARIZONA  
 JOB# 86-157