
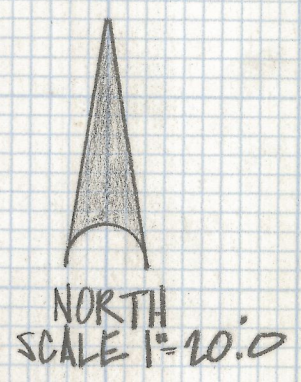


DISCLAIMER:

This unrecorded Record of Survey was donated to the City of Tucson. The City of Tucson provides this data for your personal use "as is." Additionally, the City of Tucson provides this information with the understanding that it is not guaranteed to be accurate, correct or complete and conclusions drawn from such information are the responsibility of the user.

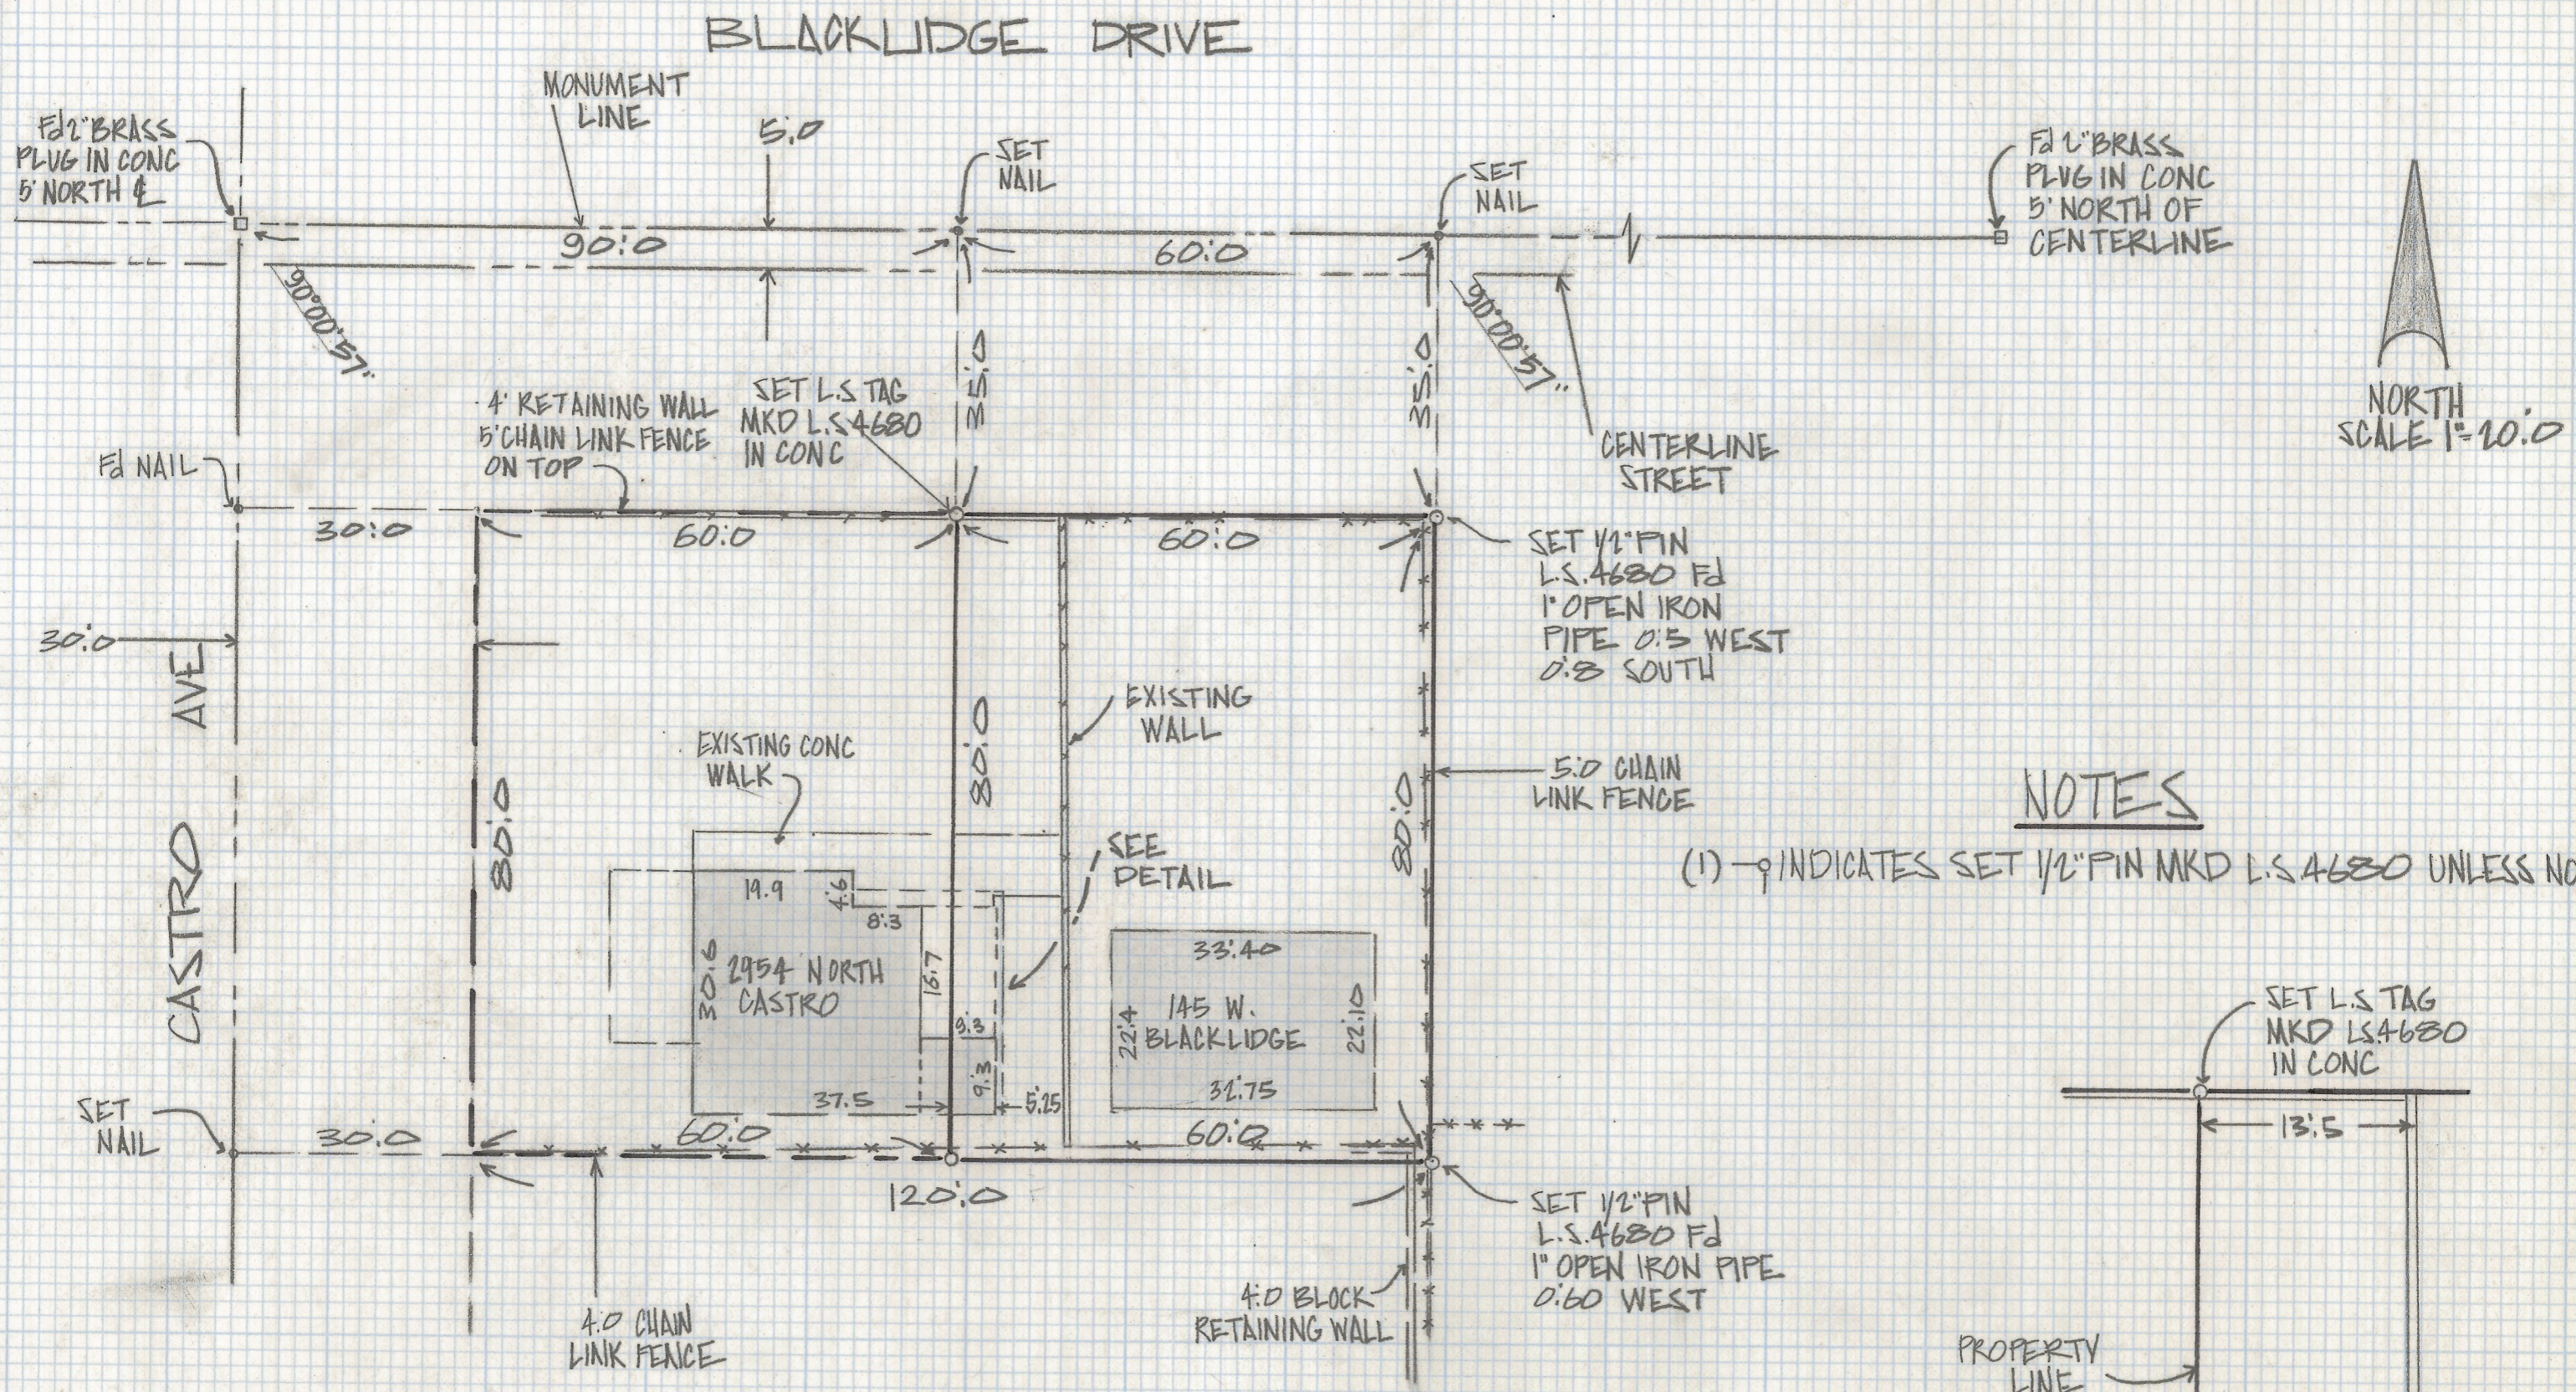


NOTES

(1) - indicates SET 1/2" PIN MKD L.S. 4680 UNLESS NOTED

RESULTS OF SURVEY

THE EAST 60 FEET OF THE NORTH 80 FEET OF THE WEST 120.0 OF LOT 2 BLOCK 22 CORONADO HEIGHTS RECORDED IN BOOK 3 OF MAPS AND PLATS AT PAGE 115 IN THE OFFICE OF THE PIMA COUNTY RECORDER PIMA COUNTY ARIZONA

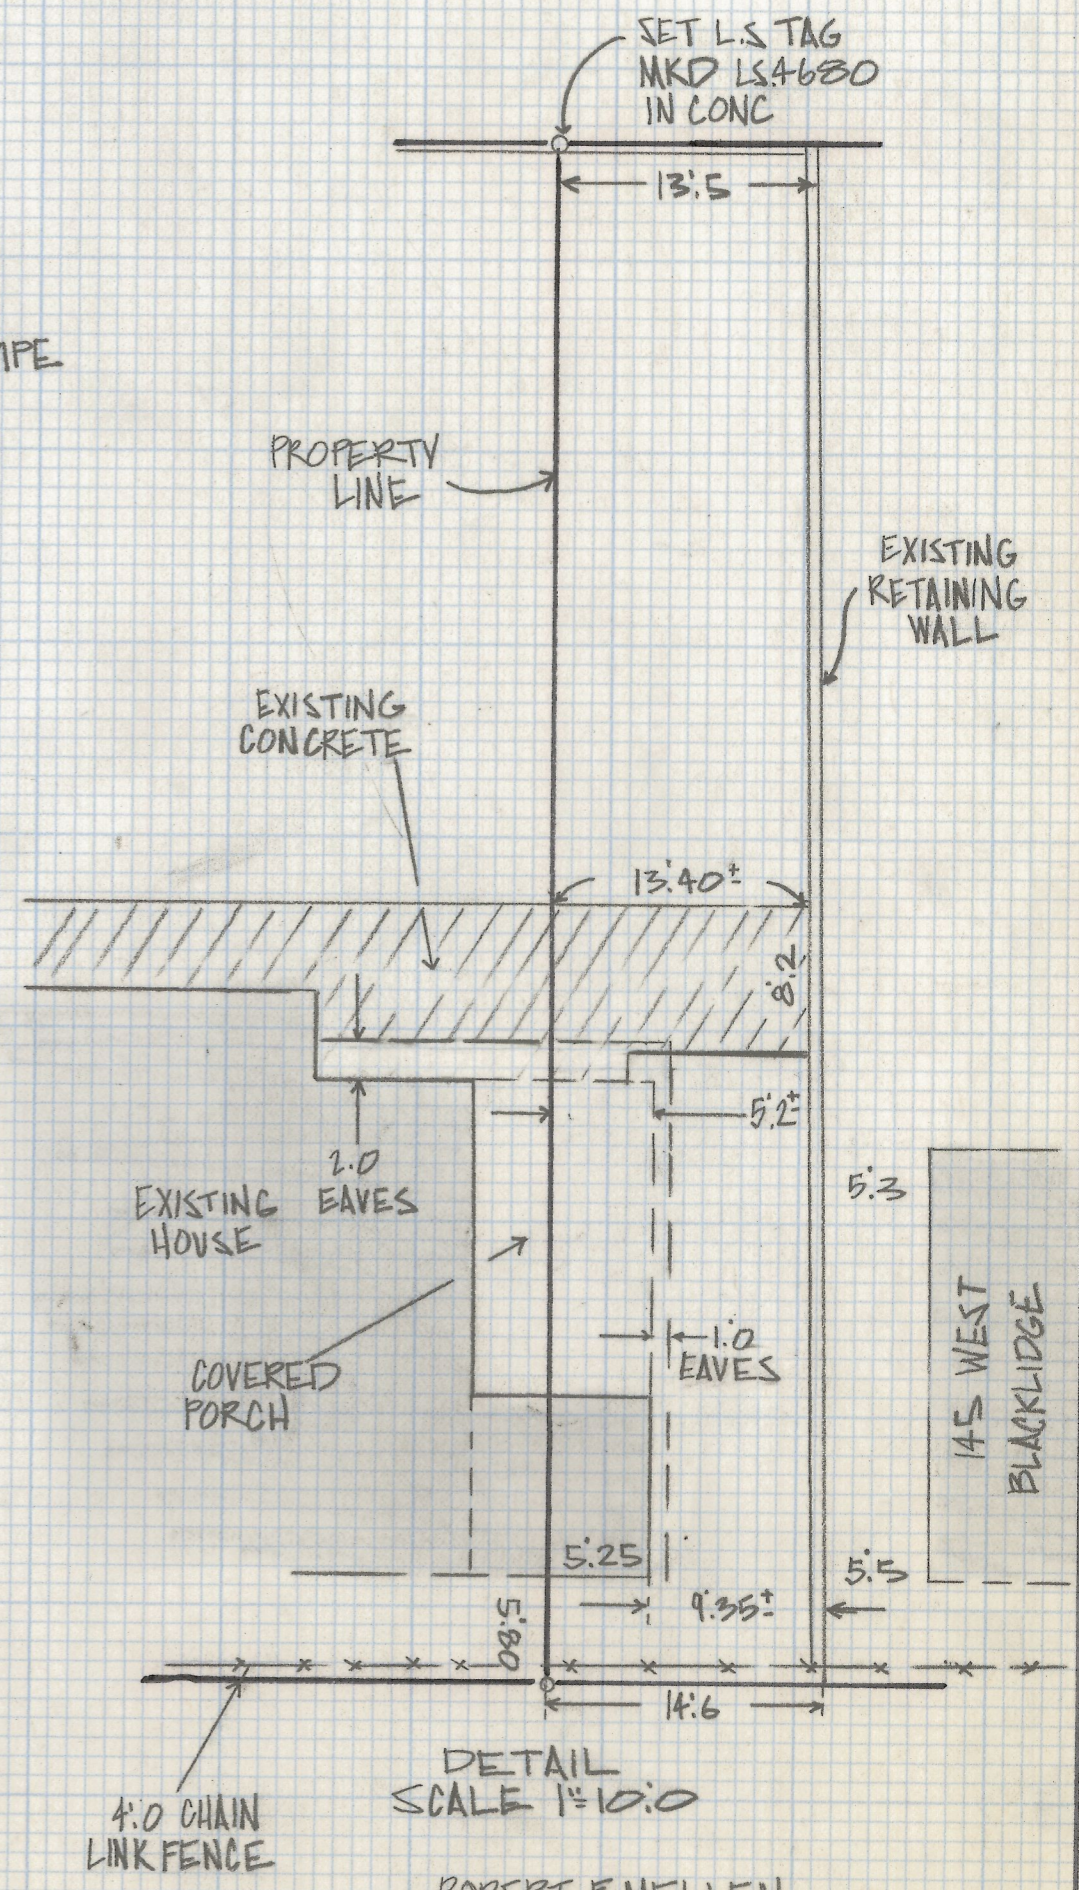

ROBERT F. MELLEN
REGISTERED LAND SURVEYOR
TUCSON, ARIZONA
JOB # 85-15