



DISCLAIMER:

This unrecorded Record of Survey was donated to the City of Tucson. The City of Tucson provides this data for your personal use "as is." Additionally, the City of Tucson provides this information with the understanding that it is not guaranteed to be accurate, correct or complete and conclusions drawn from such information are the responsibility of the user.

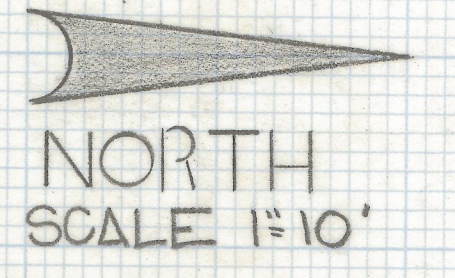

NOTES

- (1) THIS IS A PROPOSED WIDENING OF BROADWAY BLVD PER CITY OF TUCSON PLAN N° S-64-21 SHEET 1 OF 1
- (2) M- MEASURED
- (3) R- MAP OR DEED RECORD

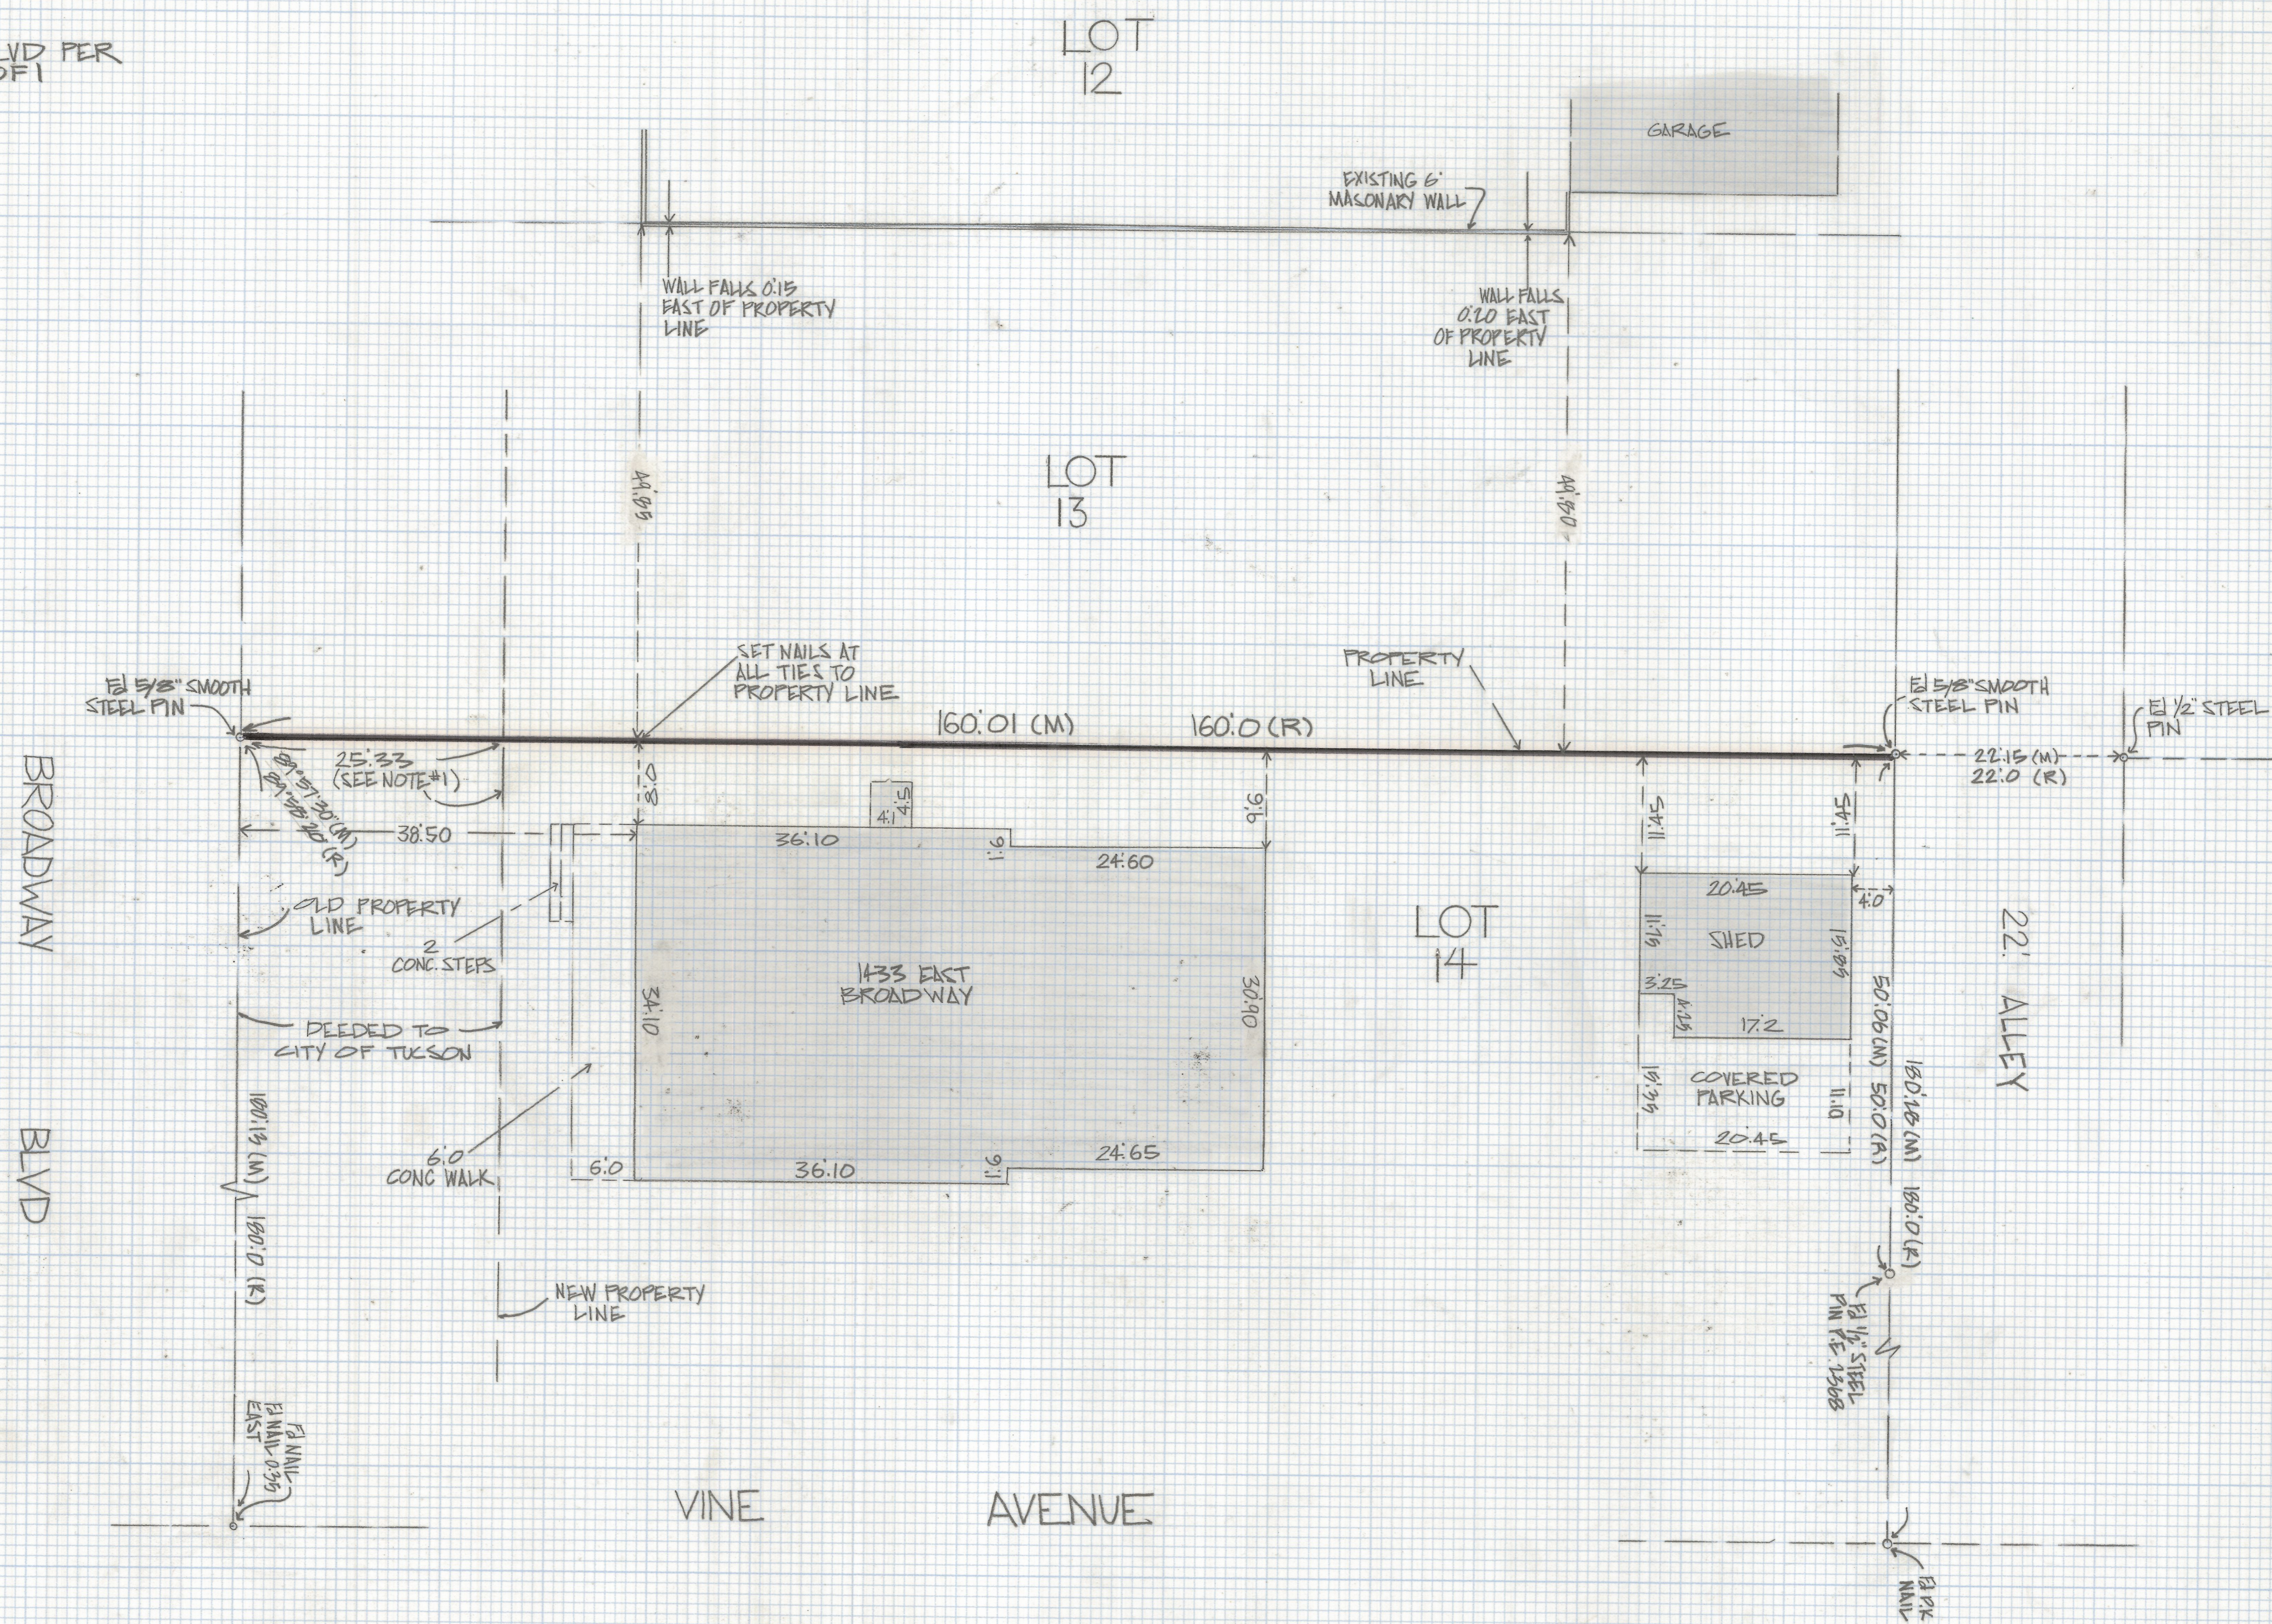

RESULTS OF SURVEY

OF THE PROPERTY LINE BETWEEN LOTS 13 AND 14 BLOCK 26
 DRAKES ADDITION RECORDED IN BOOK 4 OF MAPS AND PLATS AT
 PAGE 16 IN THE OFFICE OF THE PIMA COUNTY RECORDER PIMA
 COUNTY ARIZONA



7-2018-294
 ROBERT F. MELLEN
 REGISTERED LAND SURVEYOR
 TUCSON, ARIZONA
 JOB # 85-26