
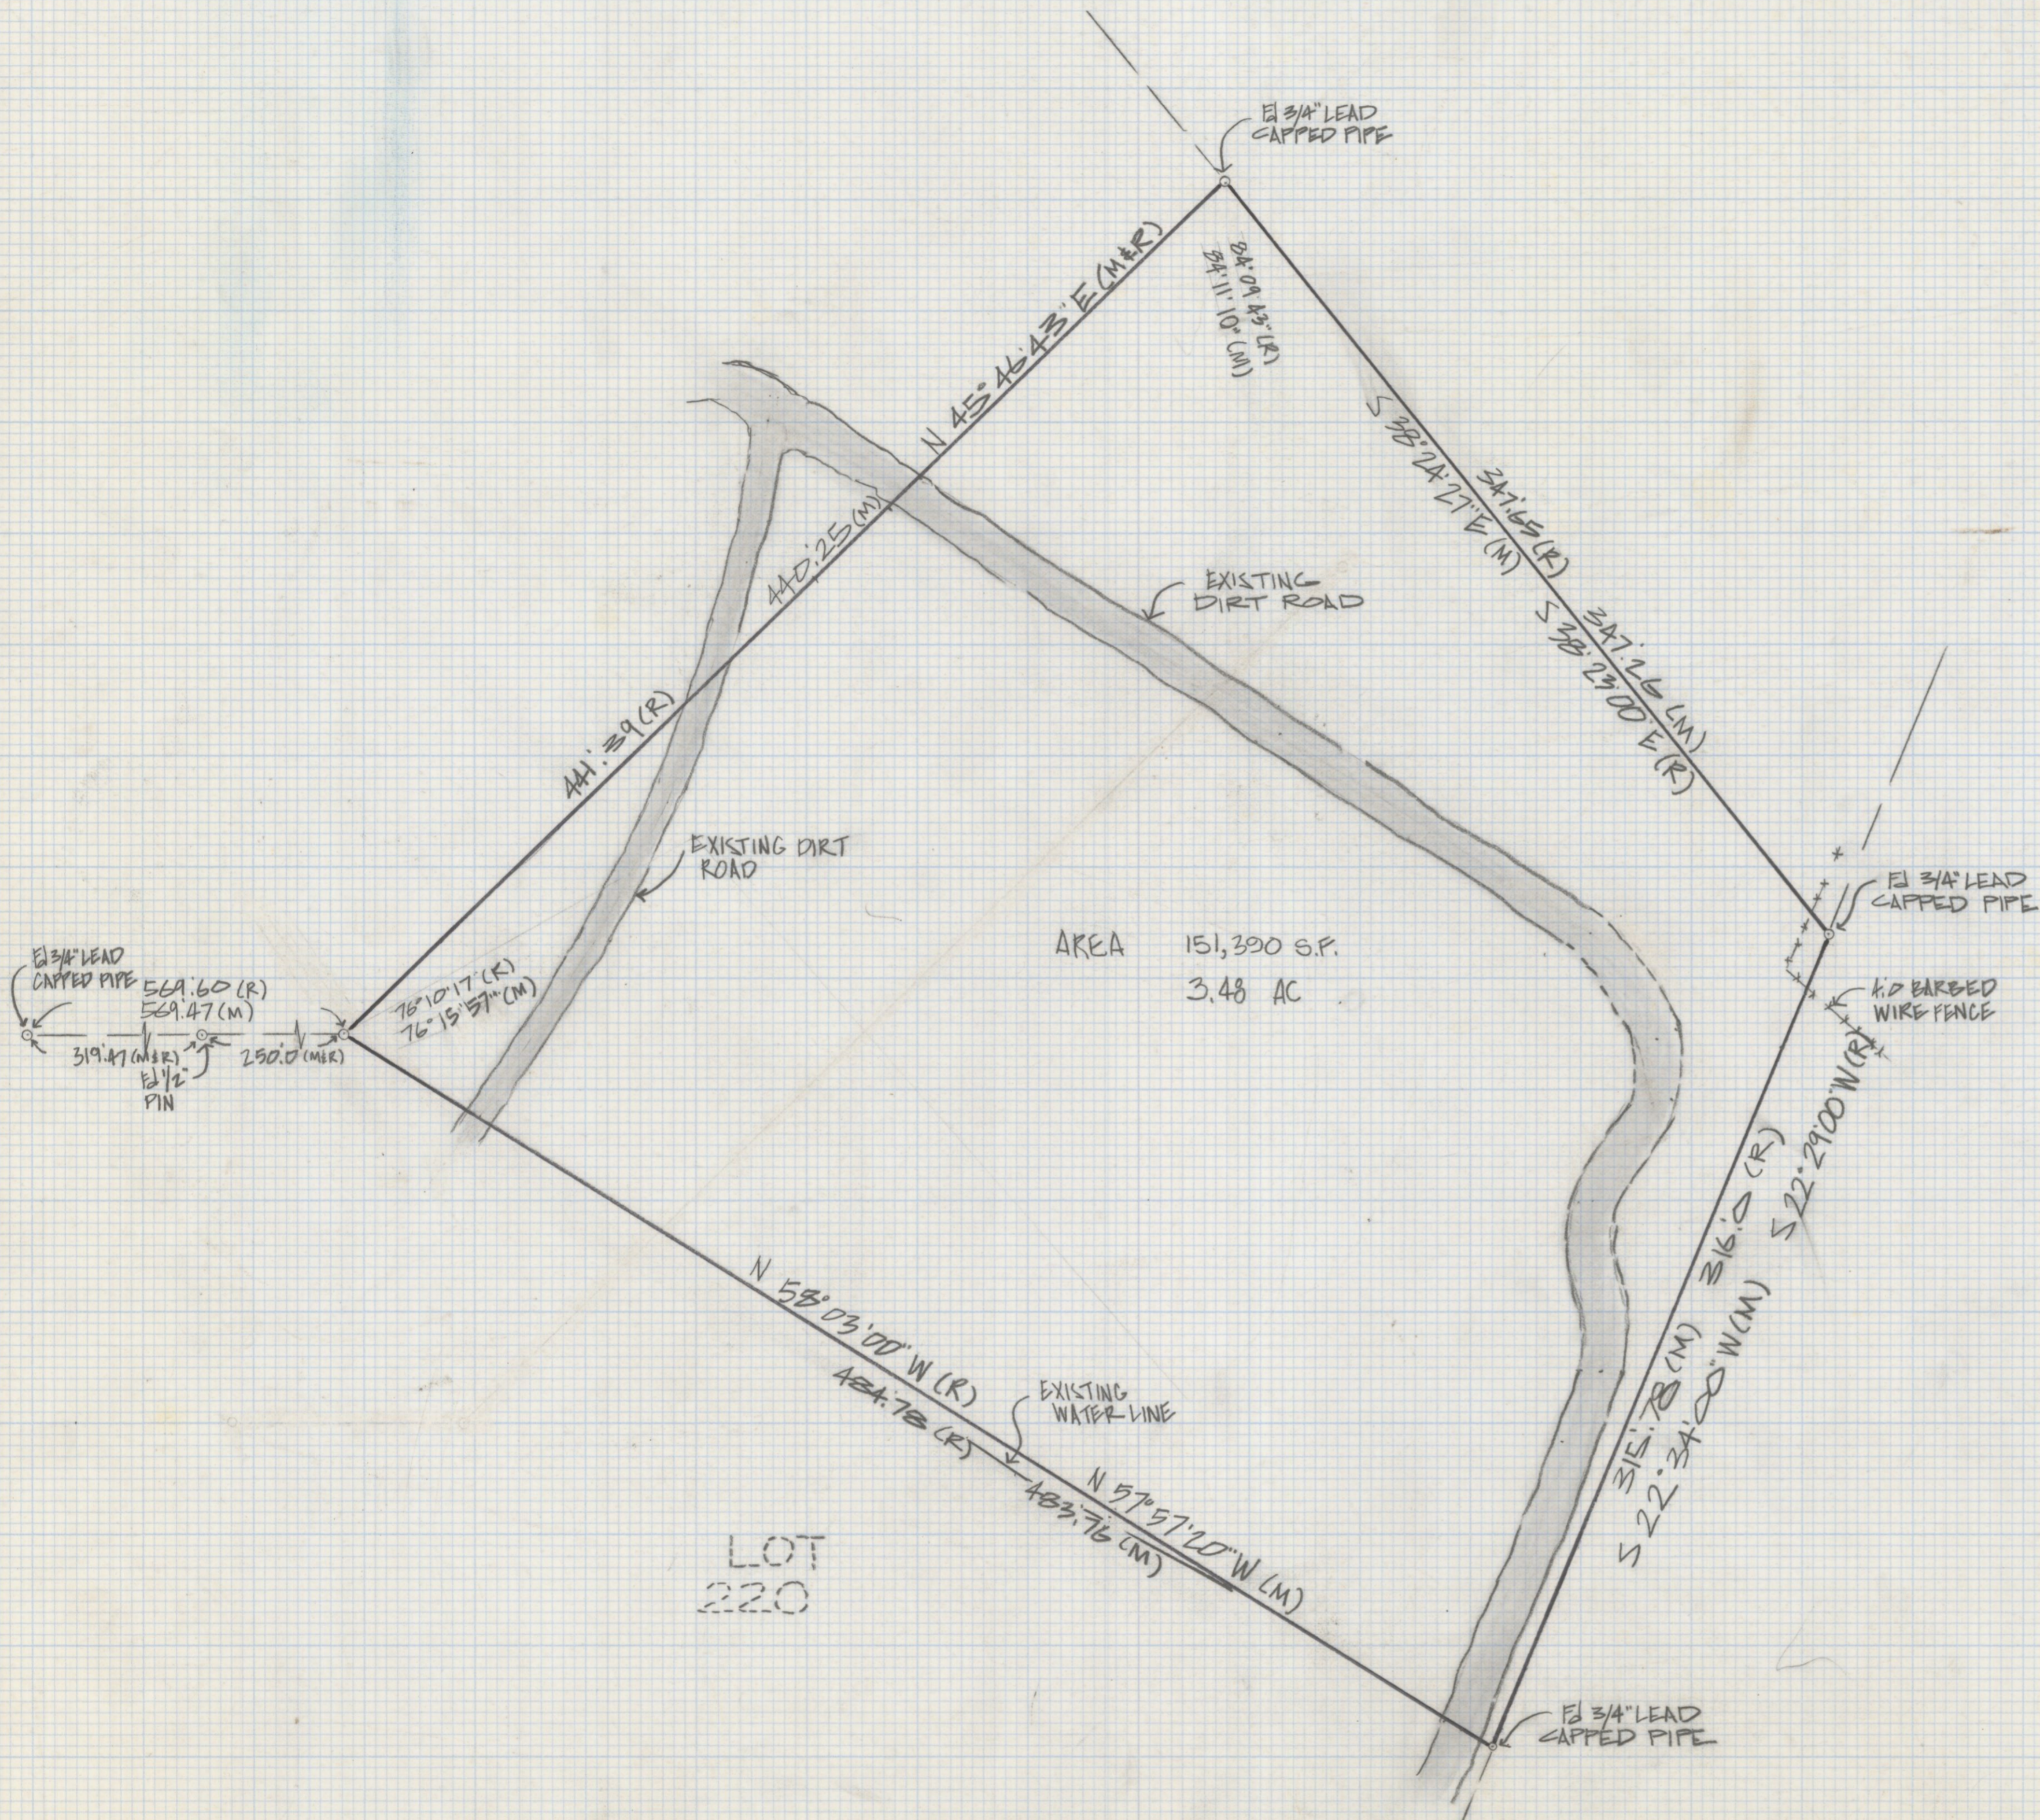


DISCLAIMER:

This unrecorded Record of Survey was donated to the City of Tucson. The City of Tucson provides this data for your personal use "as is." Additionally, the City of Tucson provides this information with the understanding that it is not guaranteed to be accurate, correct or complete and conclusions drawn from such information are the responsibility of the user.

NOTES

- (1) P INDICATES SET 1/2" PIN MKD L.S. 4680 UNLESS NOTED
- (2) M - MEASURED
- (3) R - MAP OR DEED RECORD

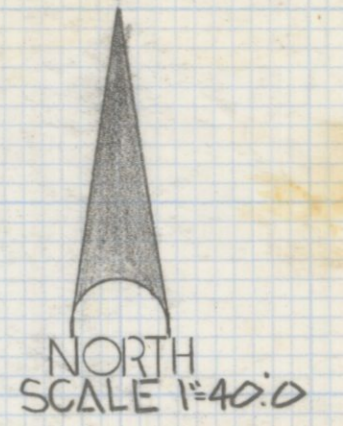

AREA 151,390 S.F.
3.48 AC

LOT 220

RESULTS OF SURVEY

OF A PORTION OF LOT 211 OF CATALINA FOOTHILLS ESTATES NO 2
RECORDED IN BOOK 8 OF MAPS AND PLATS AT PAGE 32 IN THE OFFICE
OF THE PIMA COUNTY RECORDER PIMA COUNTY ARIZONA



Z-2018-308
ROBERT F. MELLEN
REGISTERED LAND SURVEYOR
TUCSON ARIZONA
JOB# 85-52