


DISCLAIMER:

This unrecorded Record of Survey was donated to the City of Tucson. The City of Tucson provides this data for your personal use "as is." Additionally, the City of Tucson provides this information with the understanding that it is not guaranteed to be accurate, correct or complete and conclusions drawn from such information are the responsibility of the user.

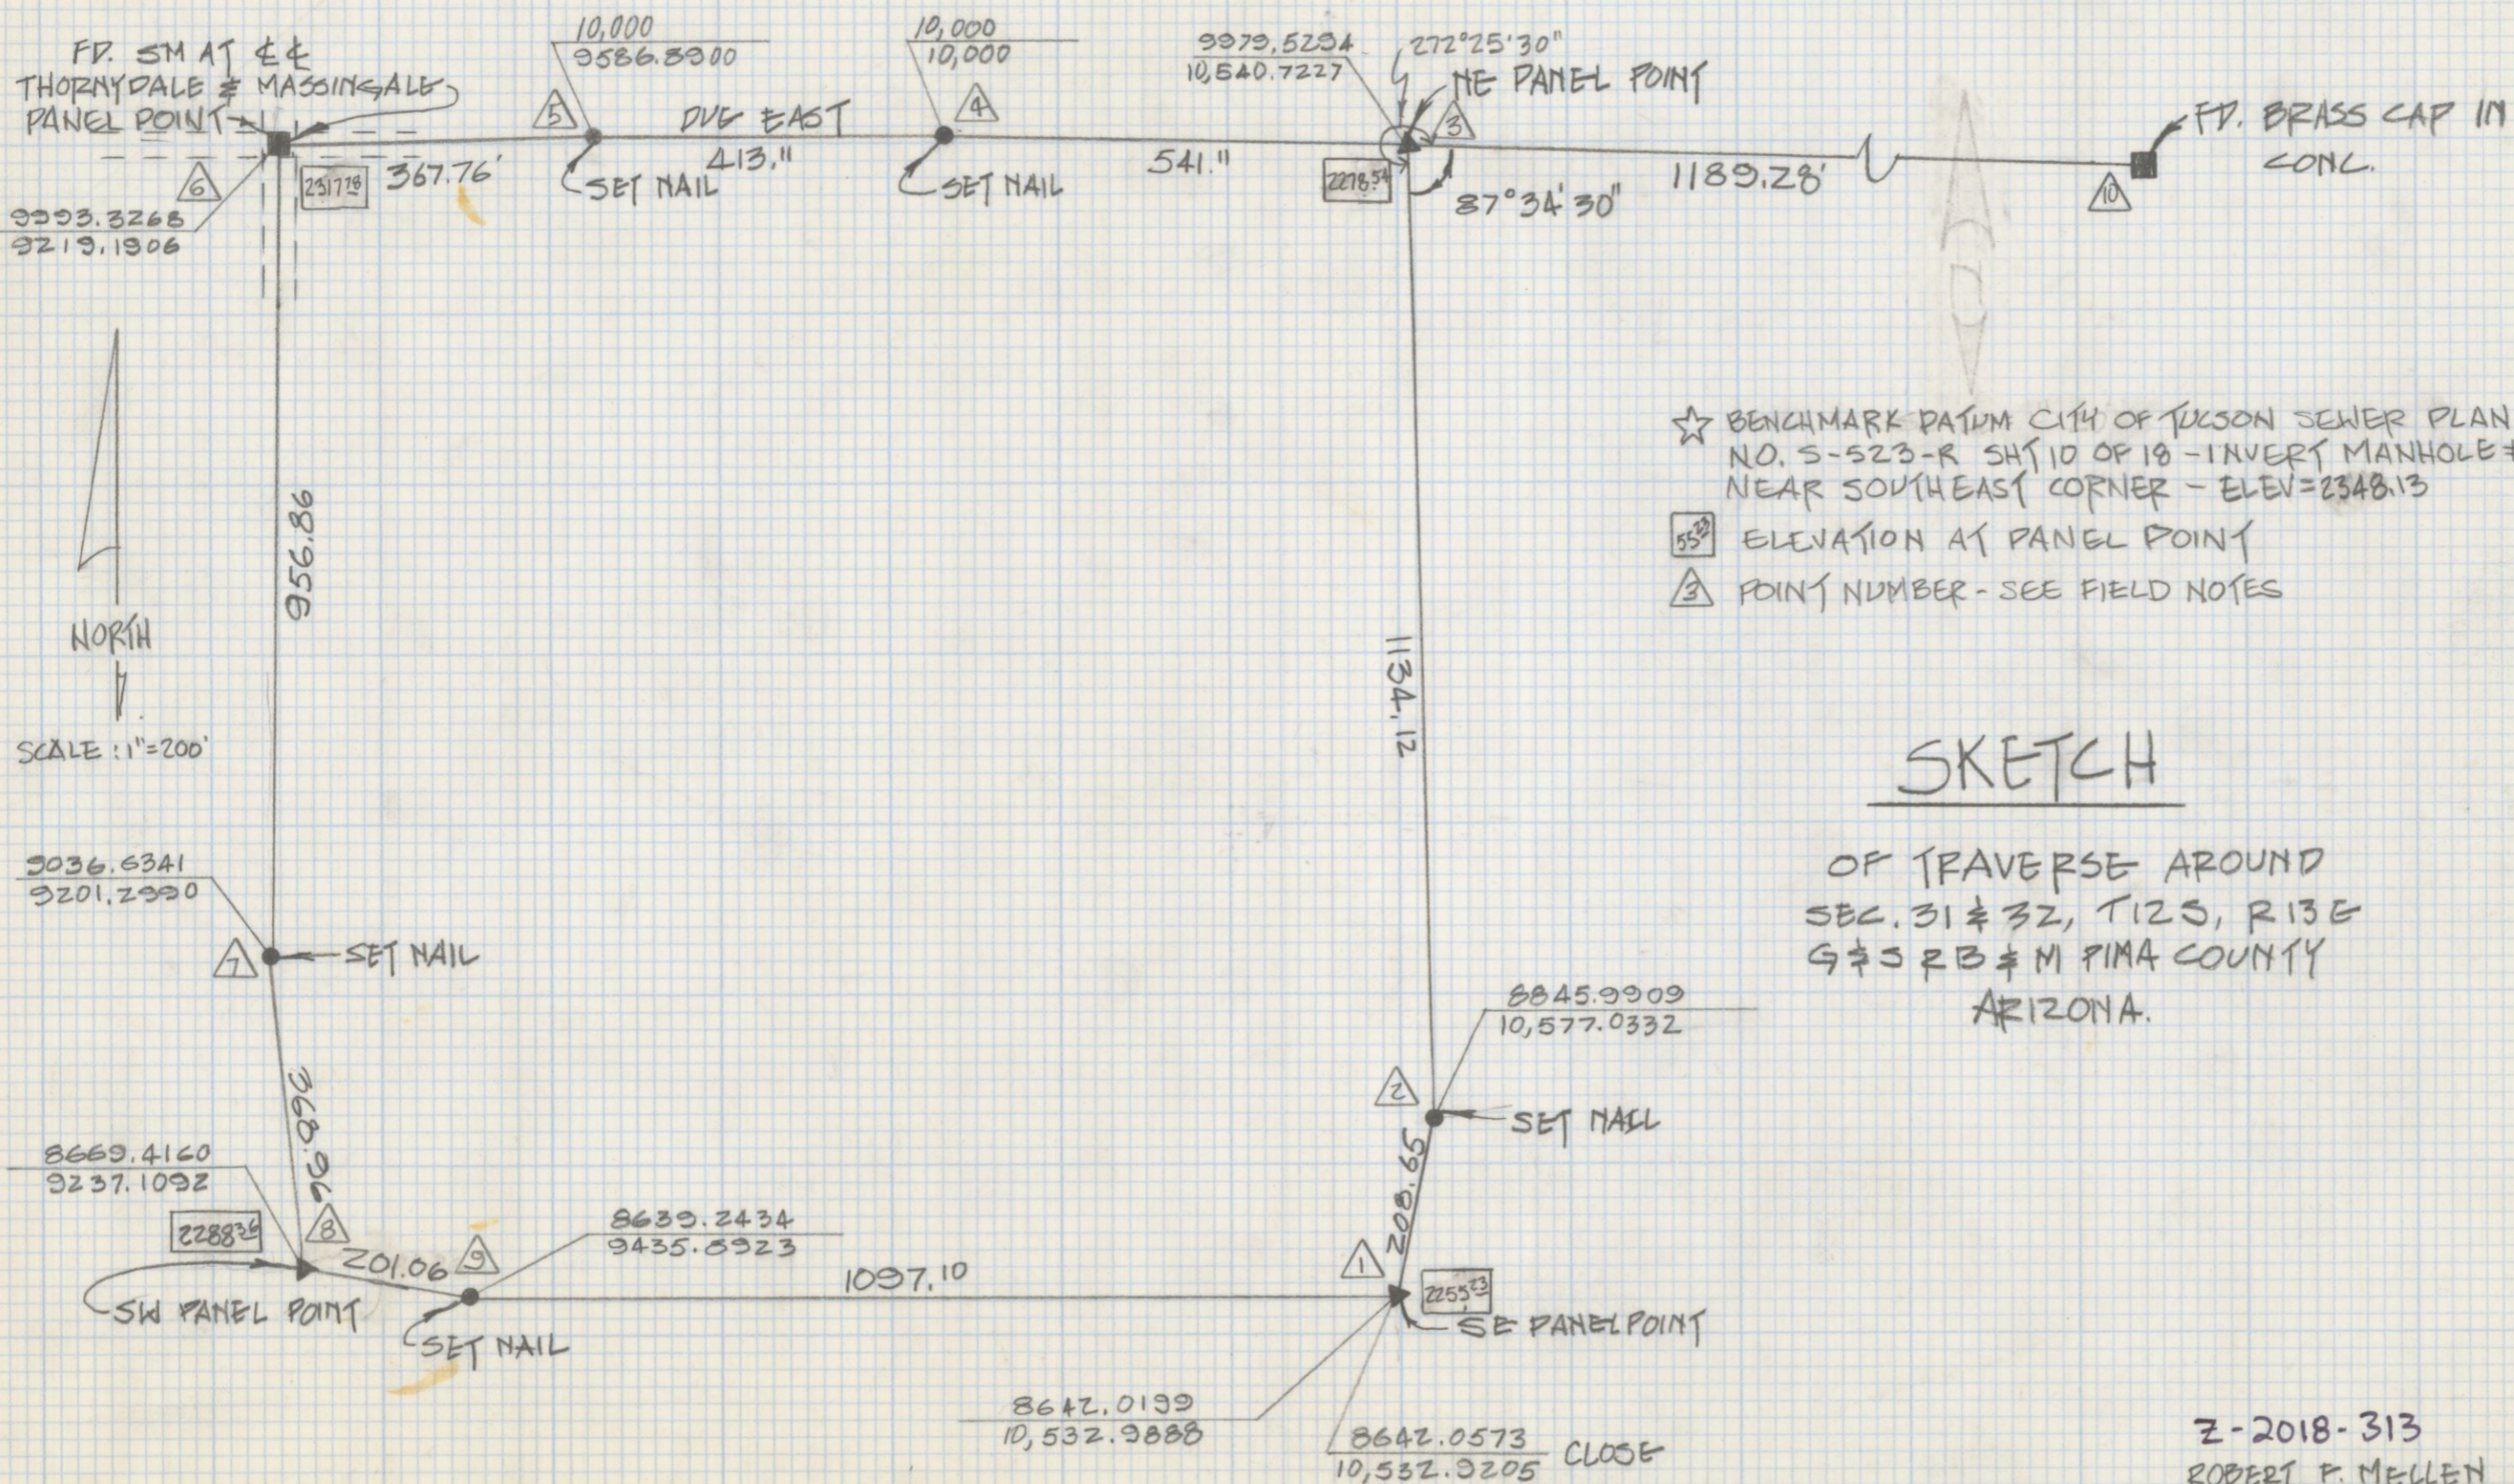

NORTH
 SCALE: 1"=200'

- ☆ BENCHMARK DATUM CITY OF TULSON SEWER PLAN NO. S-523-R SH 10 OF 18 - INVERT MANHOLE # 7 NEAR SOUTHEAST CORNER - ELEV=2348.13
- ☐ ELEVATION AT PANEL POINT
- △ POINT NUMBER - SEE FIELD NOTES

SKETCH
 OF TRAVERSE AROUND
 SEC. 31 & 32, T12S, R13E
 G & S R B & M PIMA COUNTY
 ARIZONA.

Z-2018-313
 ROBERT P. MELLEN
 REGISTERED LAND SURVEYOR
 TULSON, ARIZONA
 JOB # 85-58