


DISCLAIMER:

This unrecorded Record of Survey was donated to the City of Tucson. The City of Tucson provides this data for your personal use "as is." Additionally, the City of Tucson provides this information with the understanding that it is not guaranteed to be accurate, correct or complete and conclusions drawn from such information are the responsibility of the user.

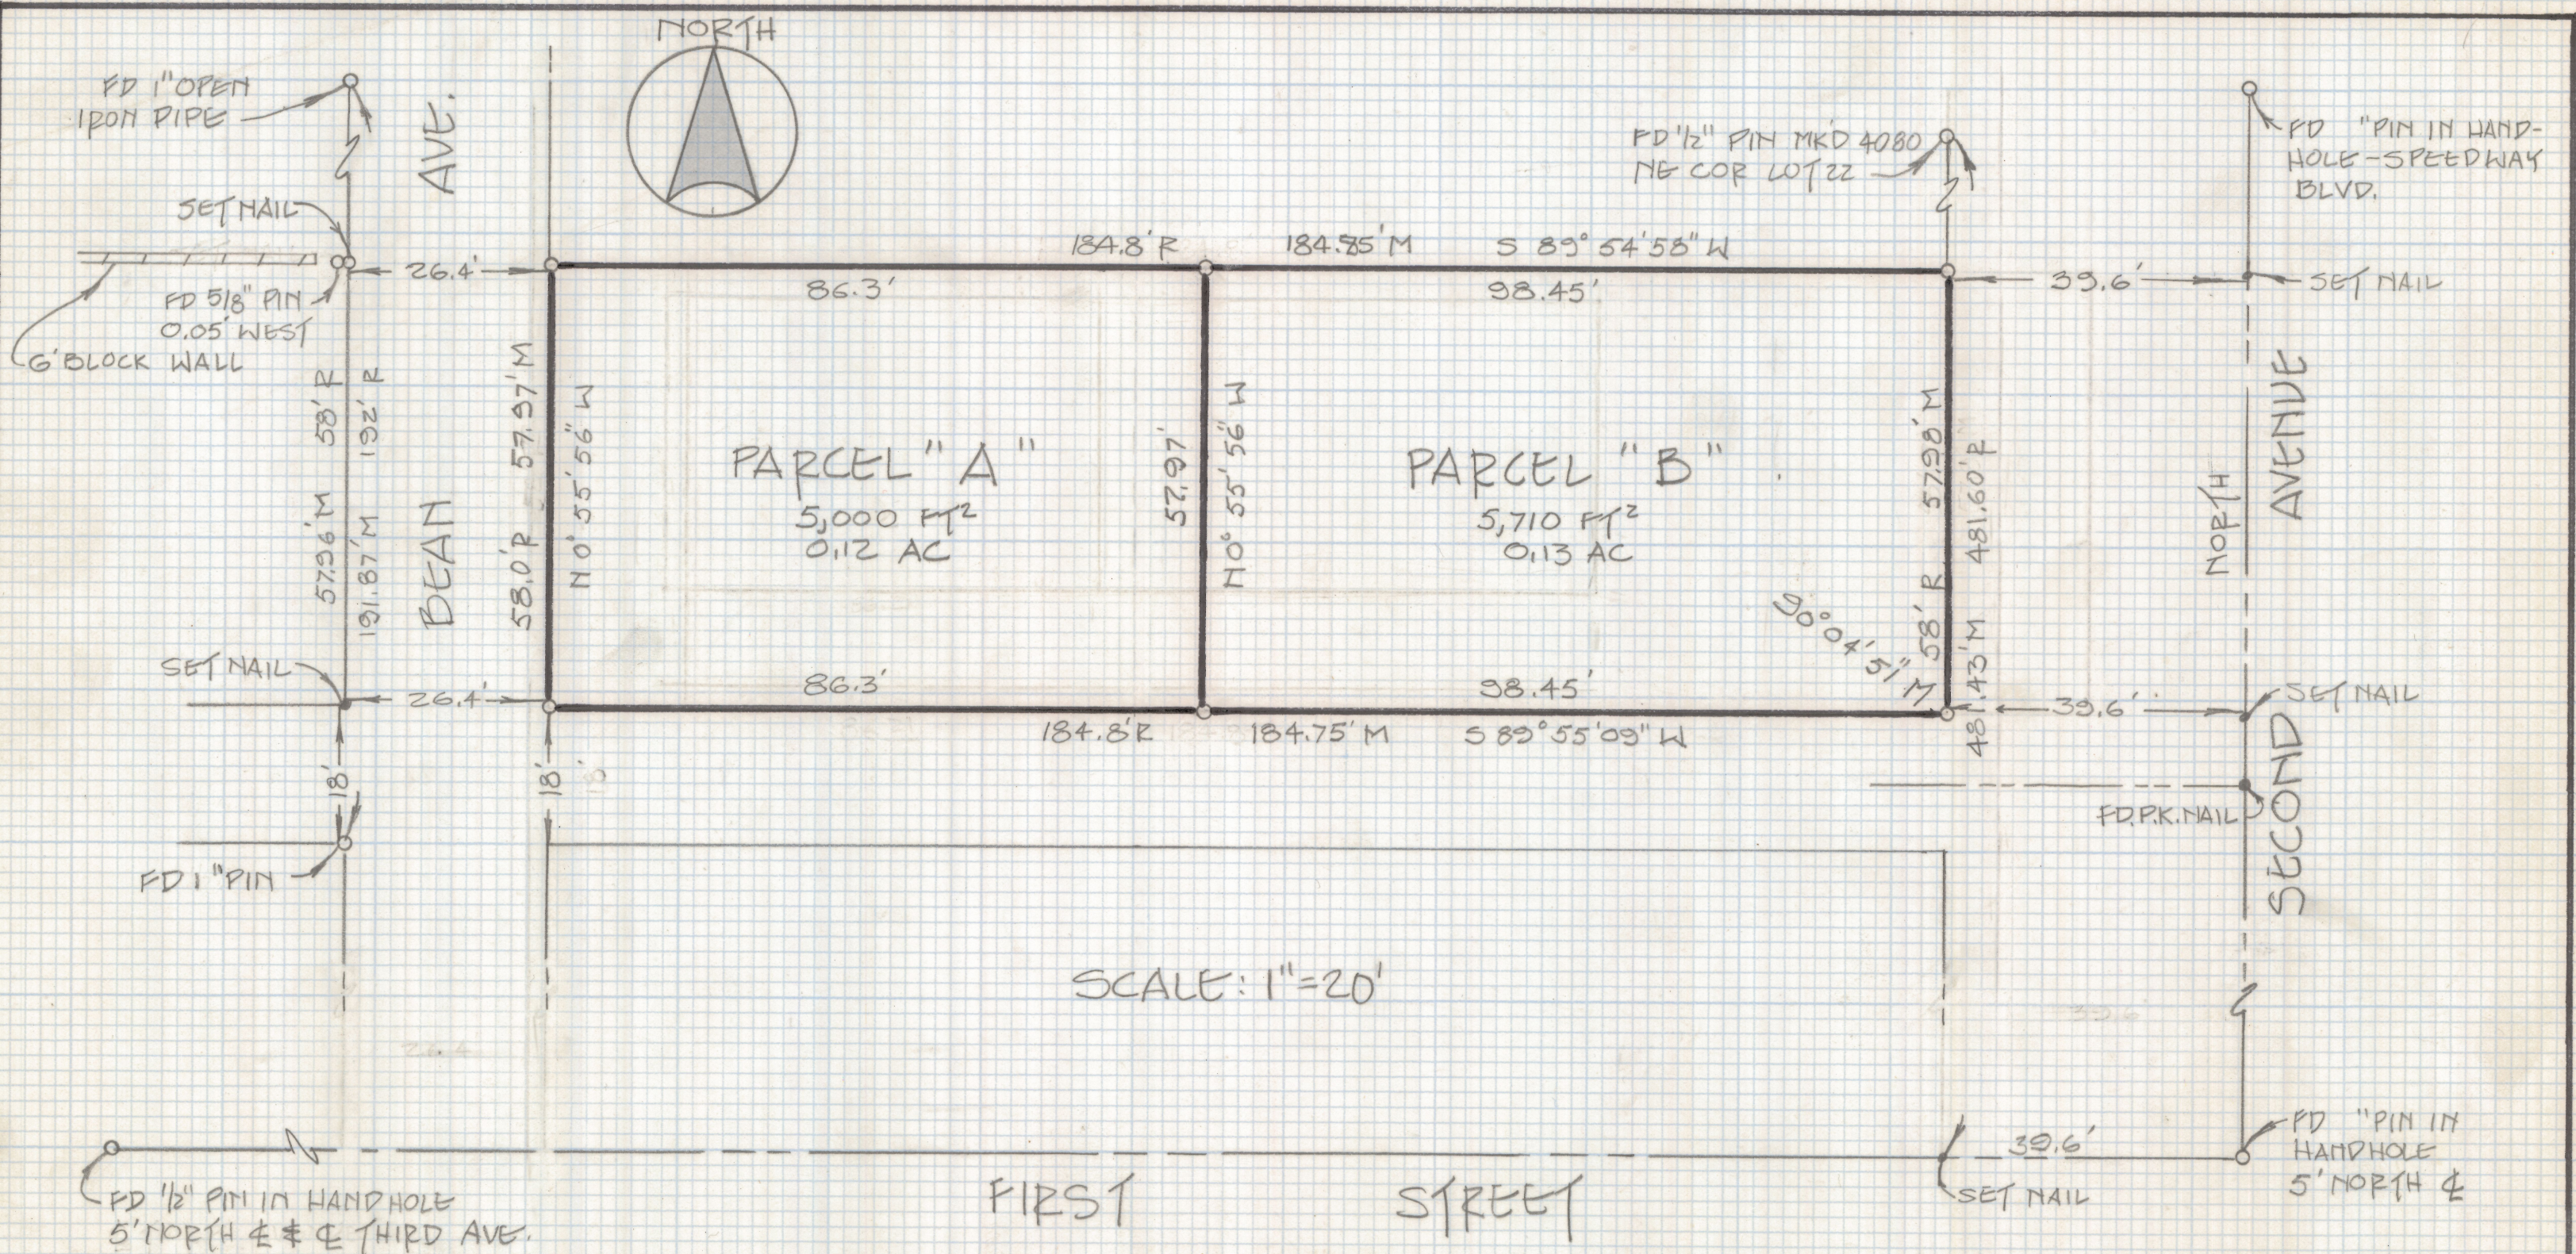

NOTES:

- (1) ♀ INDICATES 1/2" PIN MKD LS 4680 SET UNLESS OTHERWISE NOTED
- (2) R - MAP OR DEED RECORD
- (3) M - MEASURED
- (4) BASIS OF BEARINGS - NORTH ASSUMED FOR SECOND AVENUE

RESULTS OF SURVEY

OF LOT 13 BLOCK 2, CITY OF TUCSON, RECORDED IN BOOK 1 PAGE 19 OF MAPS AND PLATS IN THE OFFICE OF THE PIMA COUNTY RECORDER, PIMA COUNTY, ARIZONA



Z-2018-343

ROBERT F. MELLEN
REGISTERED LAND SURVEYOR
TUCSON, ARIZONA
JOB # 85-102