


DISCLAIMER:


This unrecorded Record of Survey was donated to the City of Tucson. The City of Tucson provides this data for your personal use "as is." Additionally, the City of Tucson provides this information with the understanding that it is not guaranteed to be accurate, correct or complete and conclusions drawn from such information are the responsibility of the user.

NOTES:

- (1) $\circ$ INDICATES 1/2" PIN MKD LS 4600 SET UNLESS OTHERWISE NOTED.
- (2) F - MAP OR DEED RECORD
- (3) M - MEASURED
- (4) OIP - OPEN IRON PIPE
- (5) $\bullet$ - INDICATES ADD NAIL SET
- (6) WELL SITE APPROXIMATE - NOT SURVEYED
SEE DOCKET 6894 PAGE 17

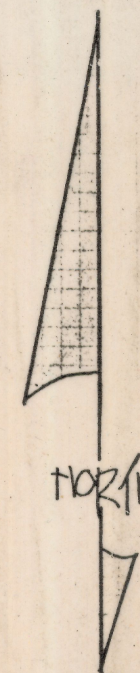


SCALE: 1" = 100'

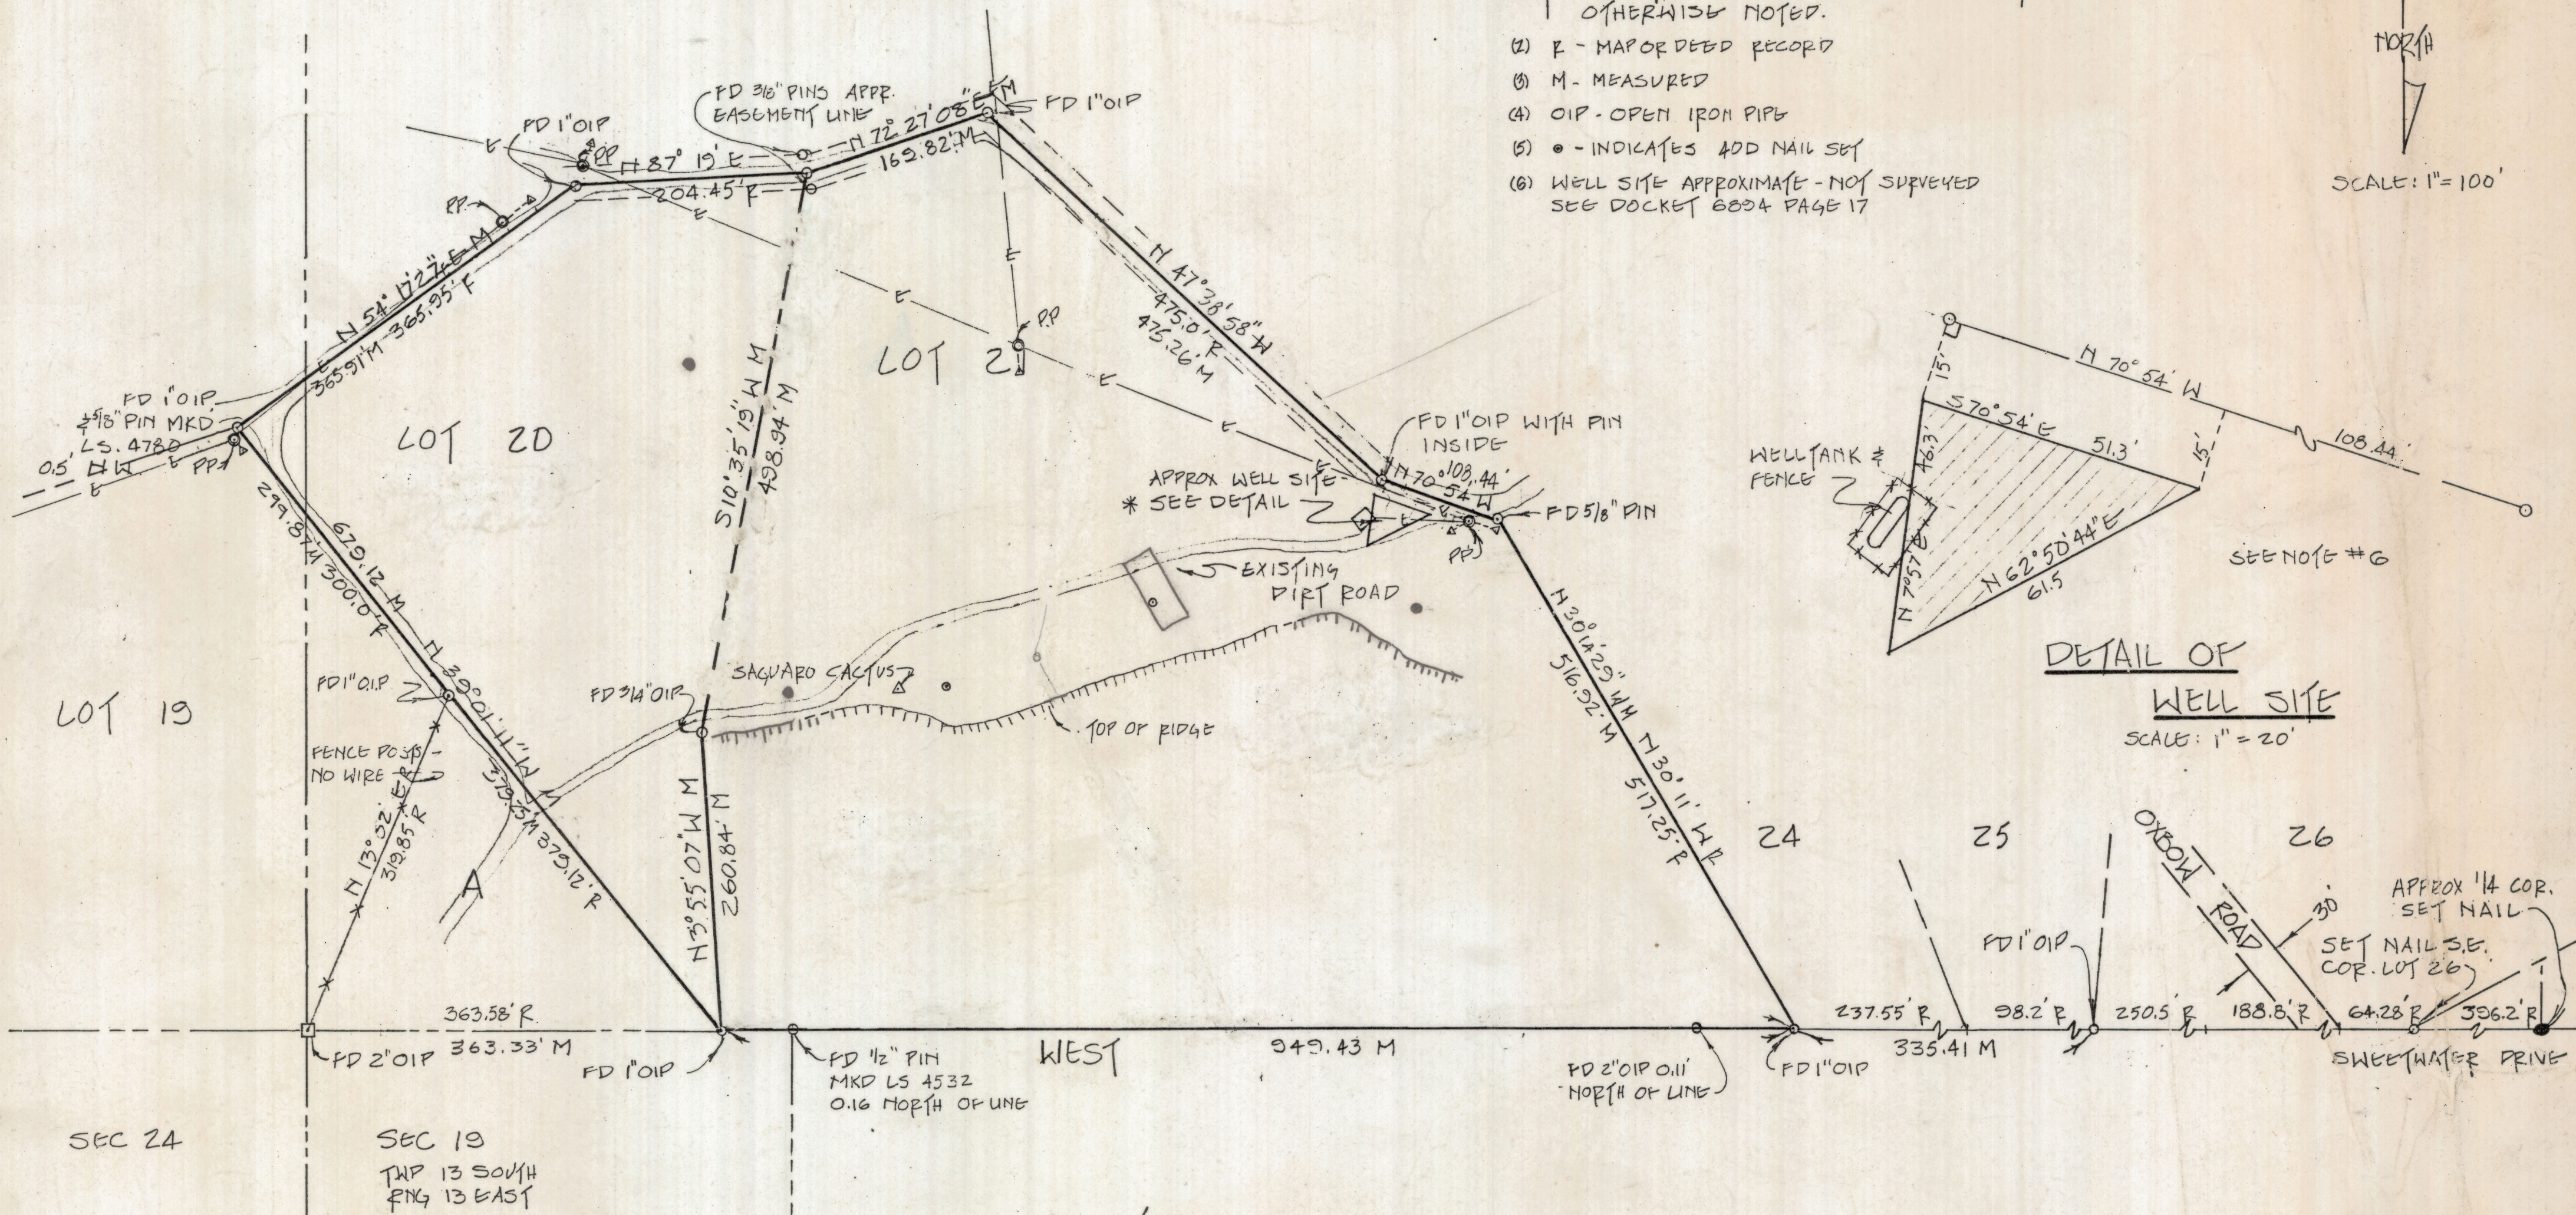

RESULTS OF SURVEY

OF LOT 20 AND 21 OF THE TUCSON FOOTHILLS
ESTATES #2 AS RECORDED IN THE OFFICE OF
THE PIMA COUNTY RECORDER IN BOOK 11 PAGE 30,
PIMA COUNTY, ARIZONA.

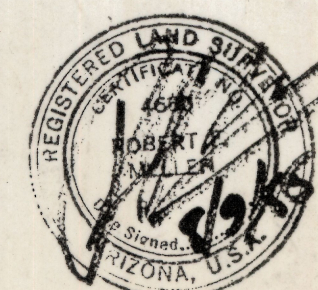

Z-2018-346
ROBERT F. MULLEN
REGISTERED LAND SURVEYOR
TUCSON, ARIZONA
JOB # 85-106