


DISCLAIMER:

This unrecorded Record of Survey was donated to the City of Tucson. The City of Tucson provides this data for your personal use "as is." Additionally, the City of Tucson provides this information with the understanding that it is not guaranteed to be accurate, correct or complete and conclusions drawn from such information are the responsibility of the user.

PARCEL 6A


LOT 6

LOT 2

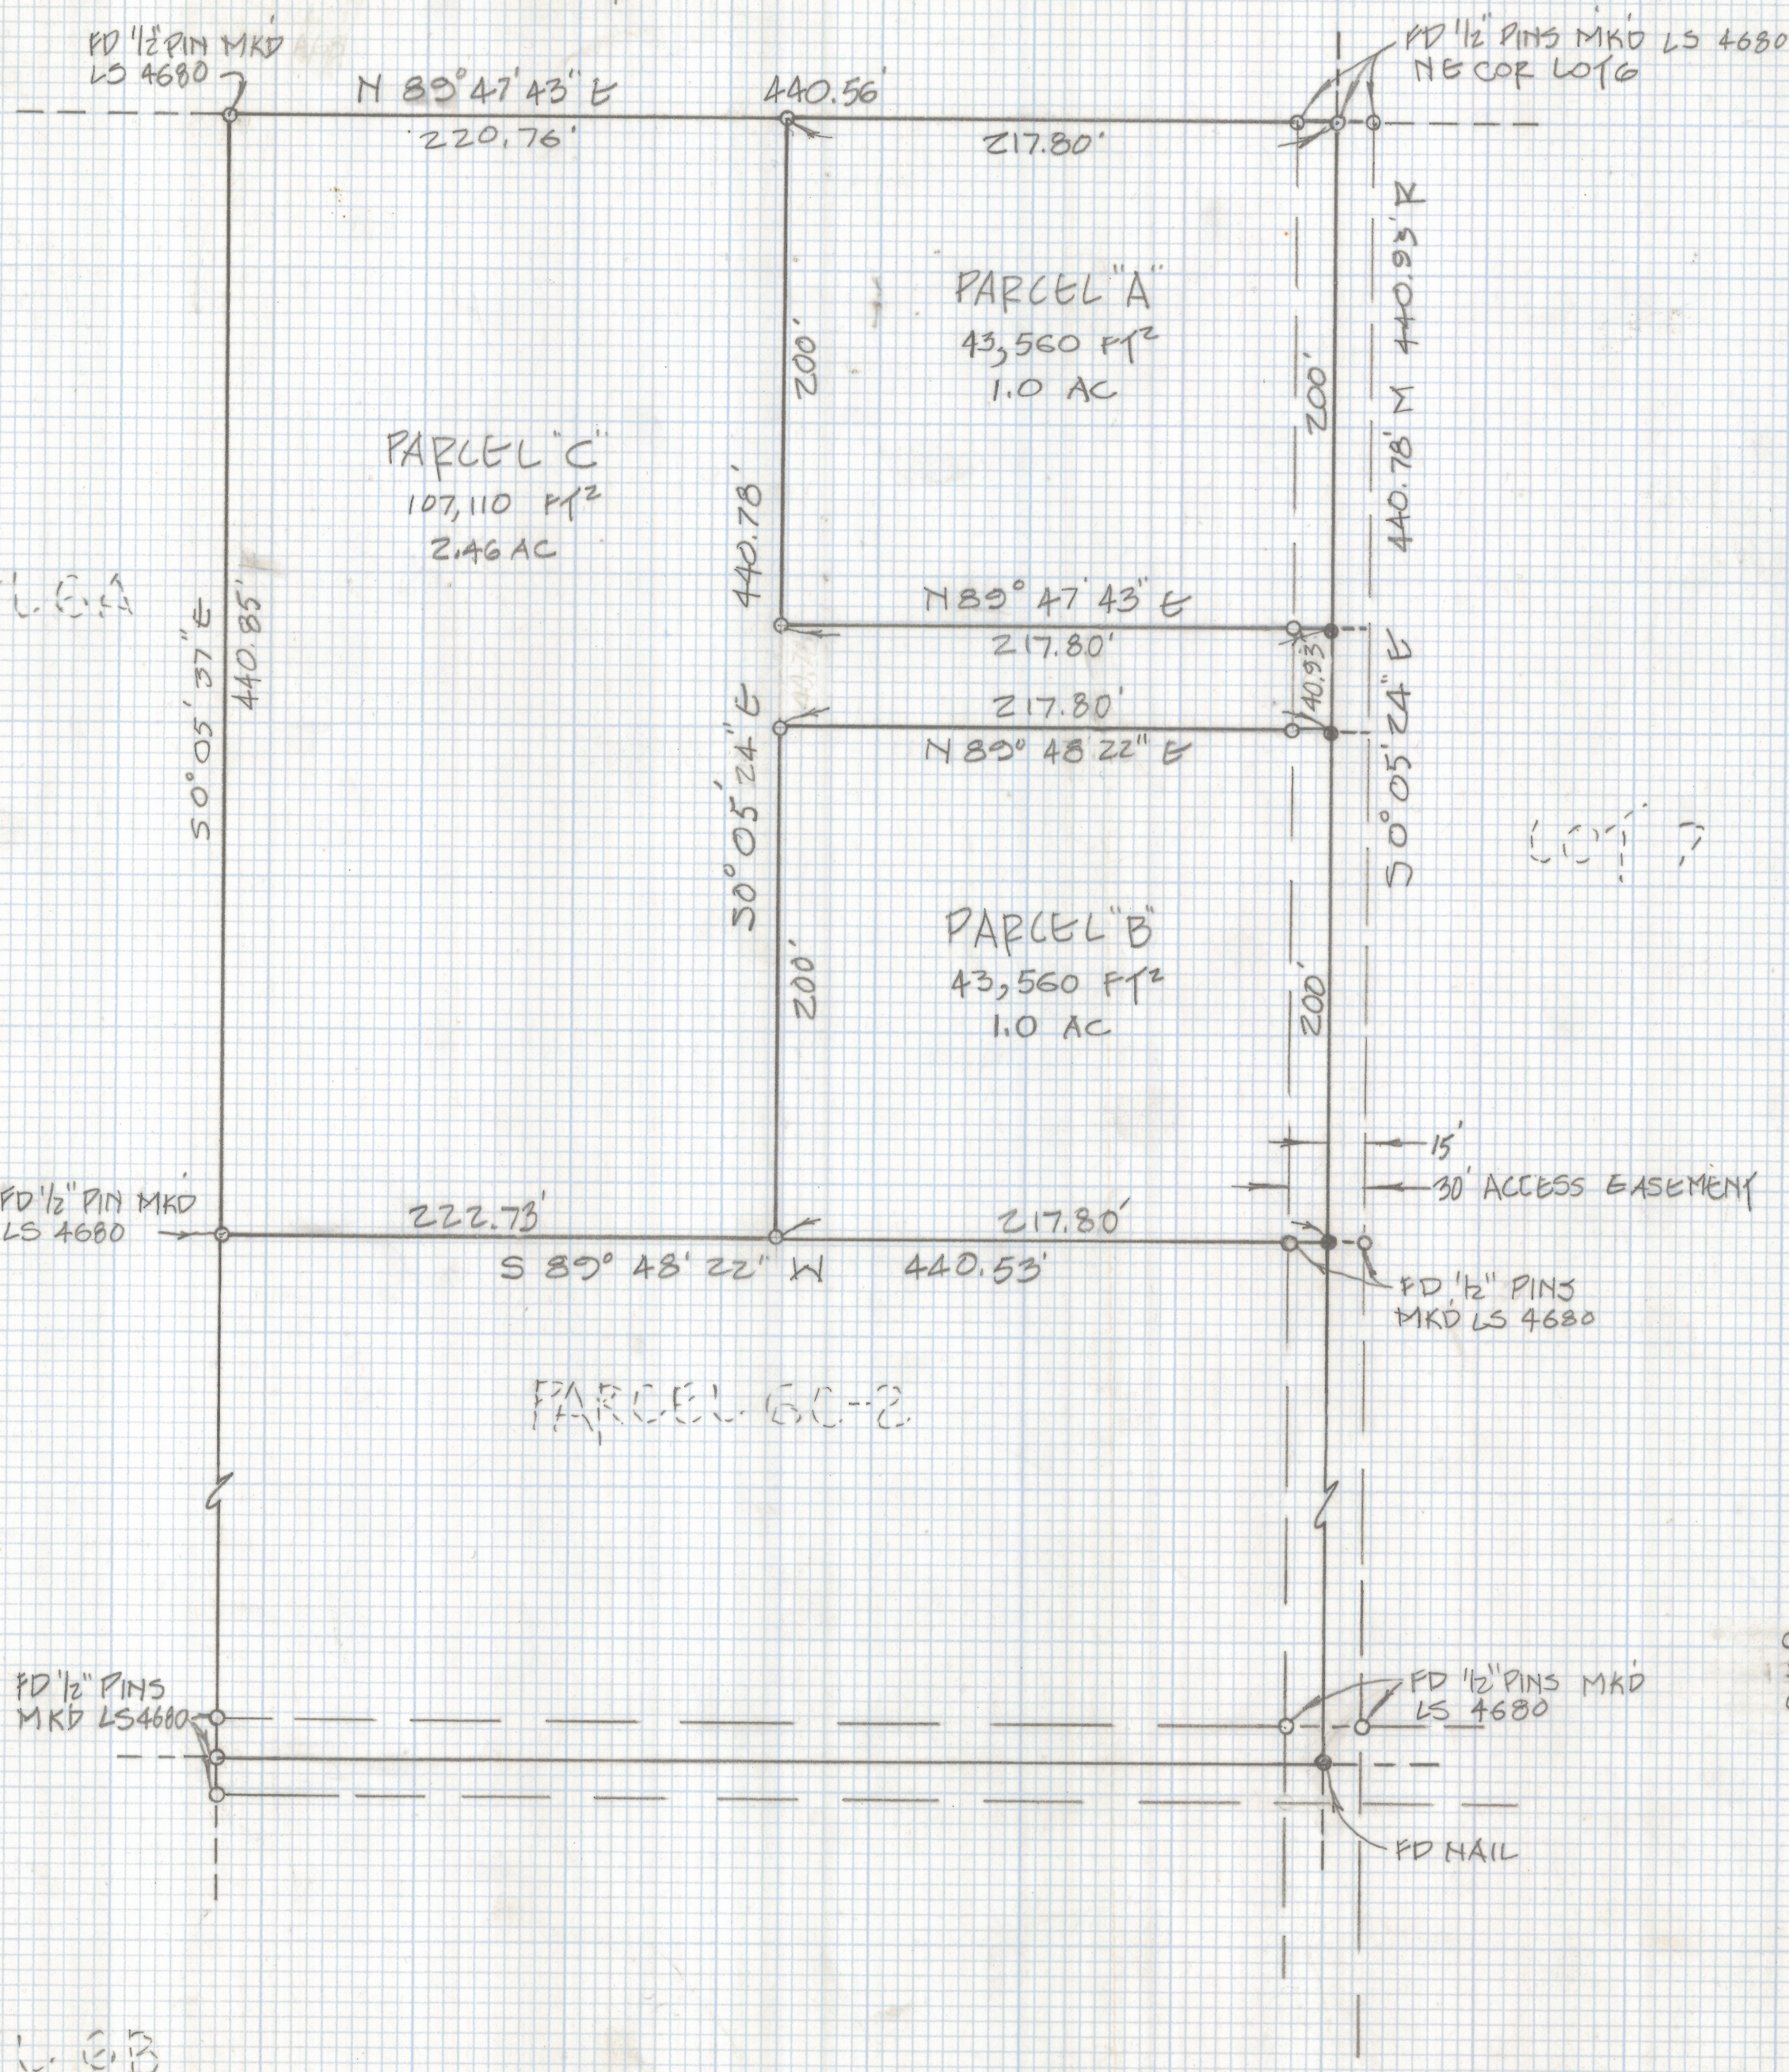

NOTES:

- (1) ○ INDICATES 1/2" PIN MKD LS 4680 UNLESS NOTED
- (2) ● INDICATES NAIL SET UNLESS NOTED
- (3) SEE JOB # 74-6, # 84-32, # 85-7

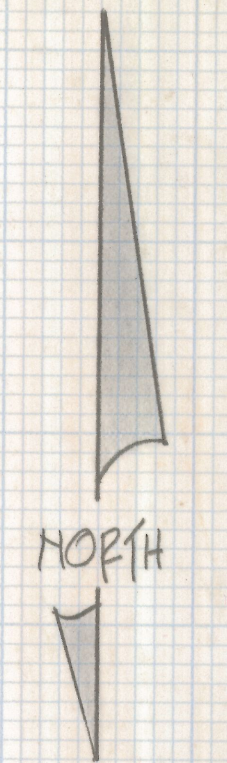

SCALE: 1"=60'

RESULTS OF SURVEY

OF A PORTION OF THE EAST ONE THIRD OF GOV LOT 6 SECTION 34, TOWNSHIP 12 SOUTH OF RANGE 11 EAST GILA AND SALT RIVER BASE AND MERIDIAN, PIMA COUNTY, ARIZONA.



Z-2018-355
 ROBERT F. MELLEN
 REGISTERED LAND SURVEYOR
 TUCSON, ARIZONA
 JOB # 85-117

PARCEL 6B