



# **DISCLAIMER:**

**This unrecorded Record of Survey was donated to the City of Tucson. The City of Tucson provides this data for your personal use "as is." Additionally, the City of Tucson provides this information with the understanding that it is not guaranteed to be accurate, correct or complete and conclusions drawn from such information are the responsibility of the user.**

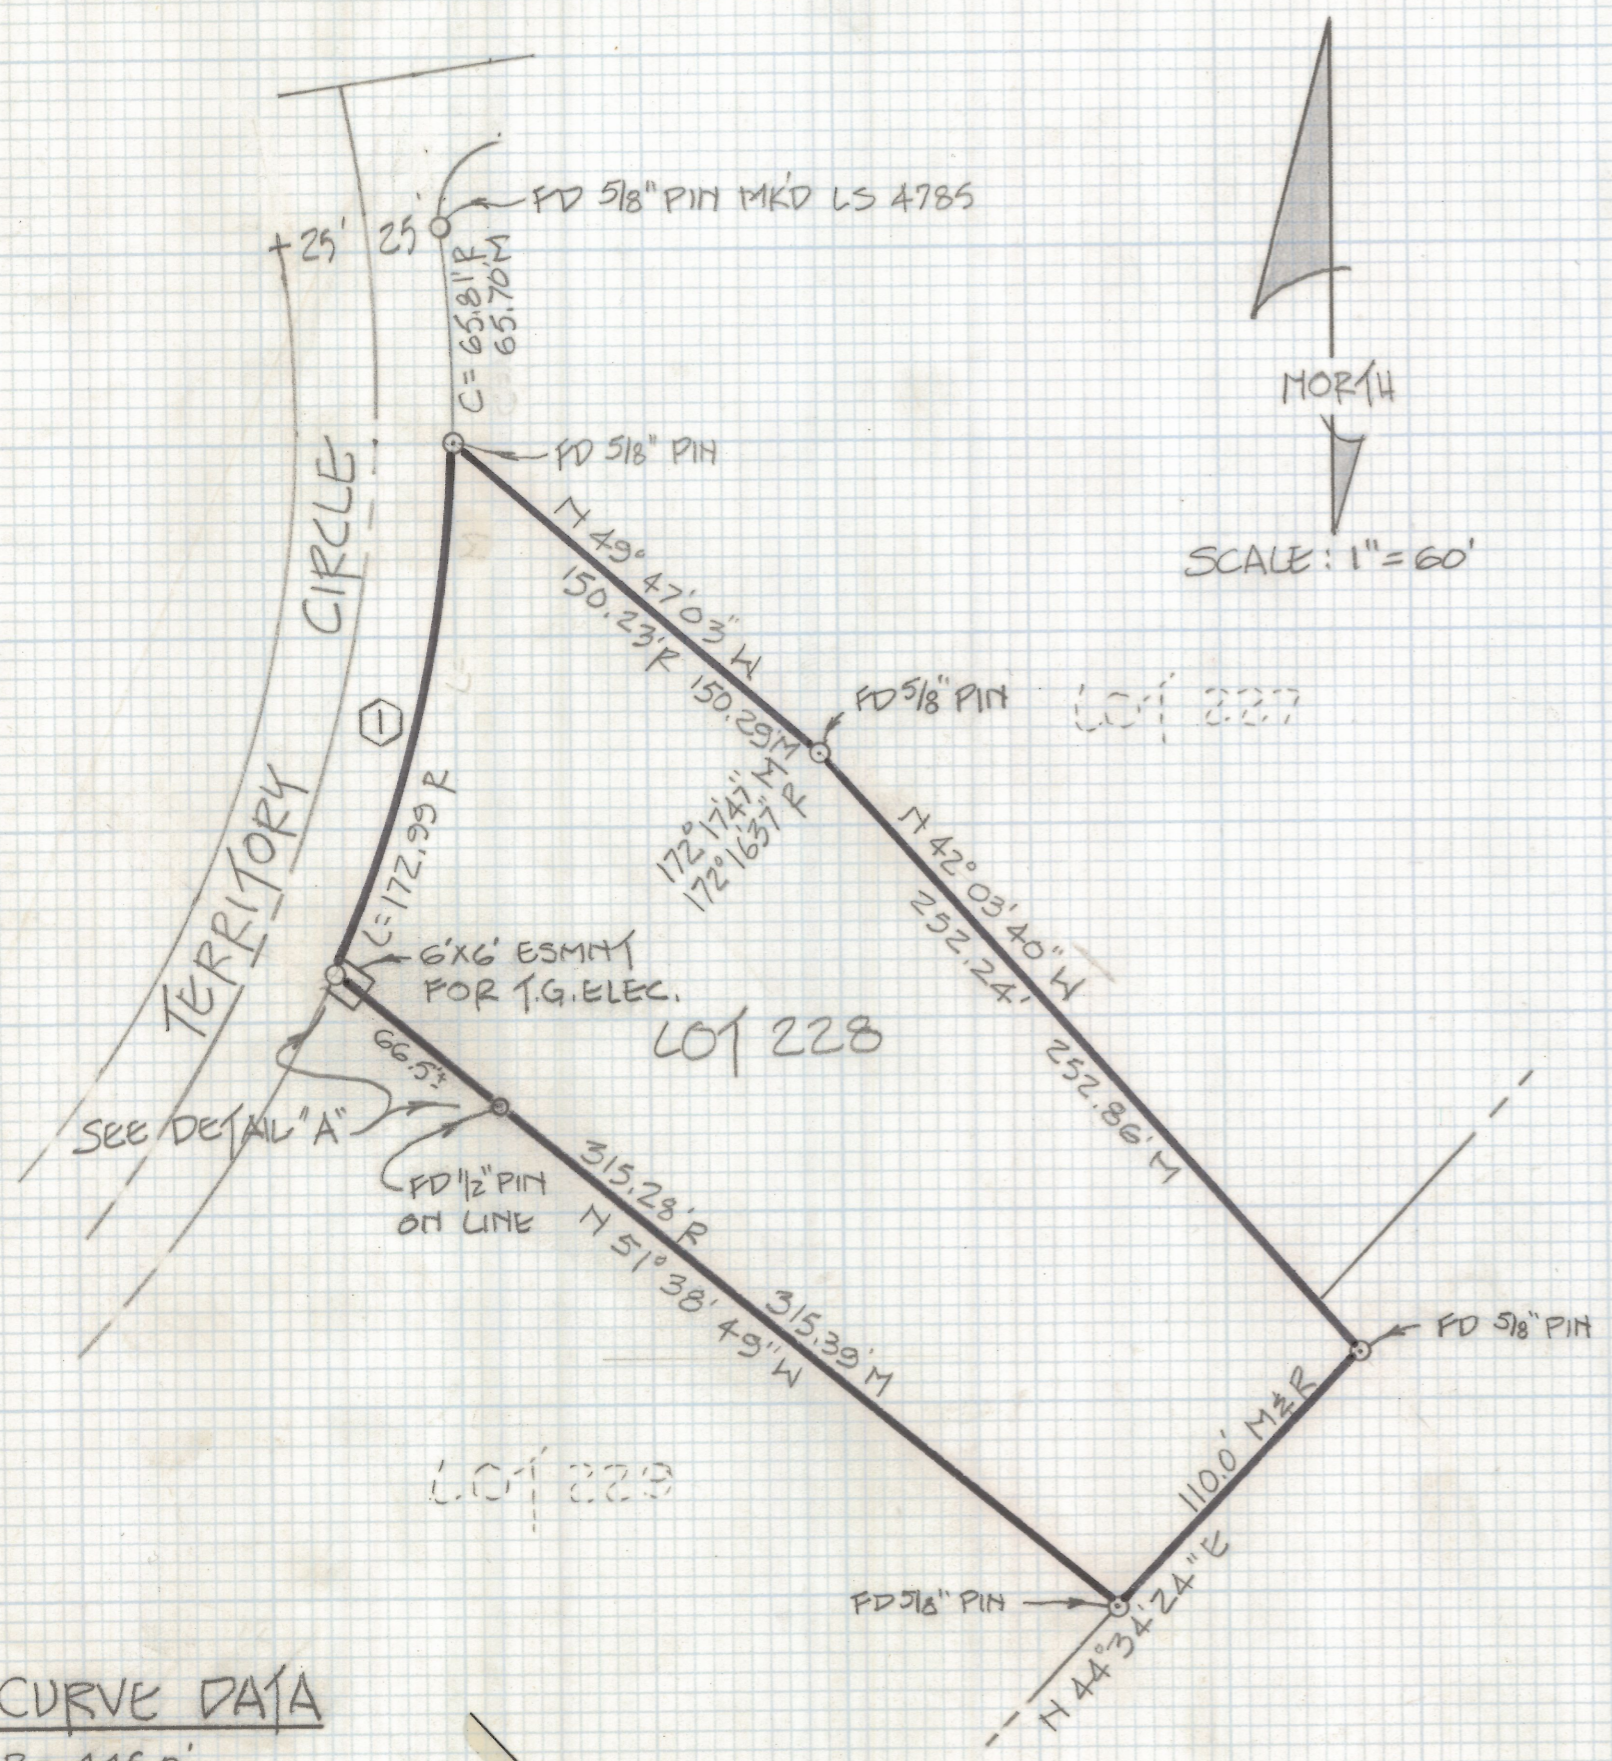

NOTES:

- (1)  $\circ$  INDICATES 1/2" PIN SET UNLESS OTHERWISE NOTED.
- (2) R - MAP OR DEED RECORD
- (3) M - MEASURED

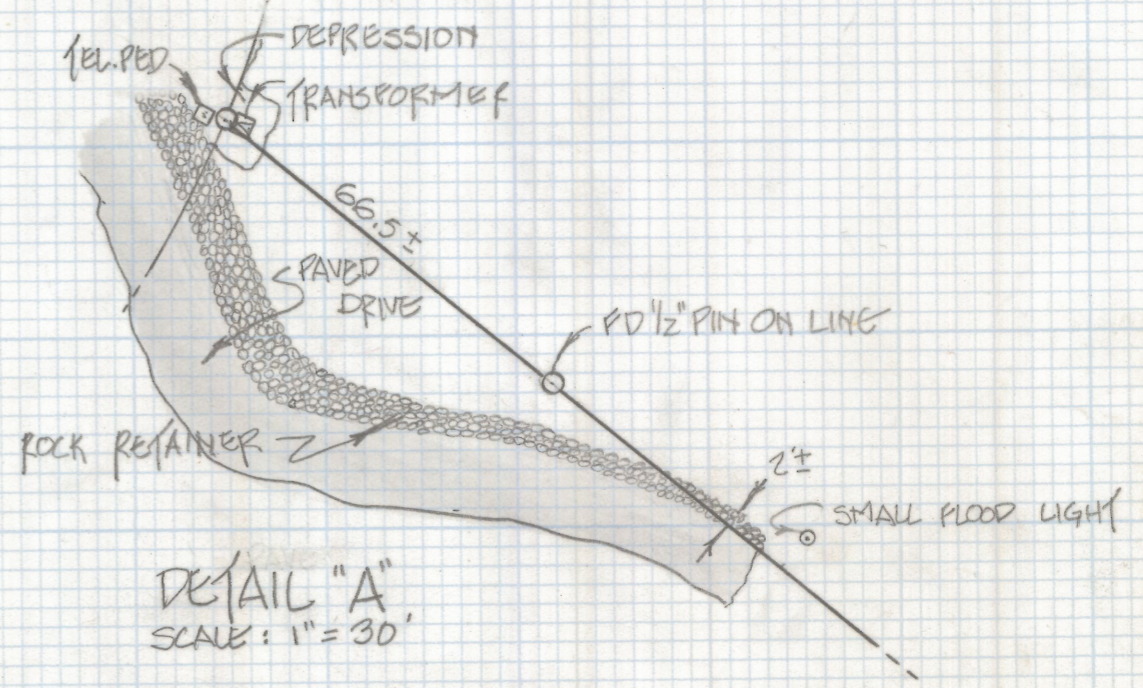

RESULTS OF SURVEY

OF LOT 228 OF SUNRISE PRESIDIO VILLAGE SUBDIVISION AS RECORDED IN BOOK 29 OF MAPS AND PLATS ON PAGE 64 IN THE OFFICE OF THE PIMA COUNTY RECORDER, PIMA COUNTY, ARIZONA.

CURVE DATA

- ① R = 445.0'
- $\Delta = 22^\circ 16' 24"$
- L = 172.99'
- T = 87.6'
- C = 171.9'



Z-2018-362  
 ROBERT F. MELLEN  
 REGISTERED LAND SURVEYOR  
 TUCSON, ARIZONA  
 JOB # 85-134

REVISED DETAIL 10-24-85