


DISCLAIMER:

This unrecorded Record of Survey was donated to the City of Tucson. The City of Tucson provides this data for your personal use "as is." Additionally, the City of Tucson provides this information with the understanding that it is not guaranteed to be accurate, correct or complete and conclusions drawn from such information are the responsibility of the user.

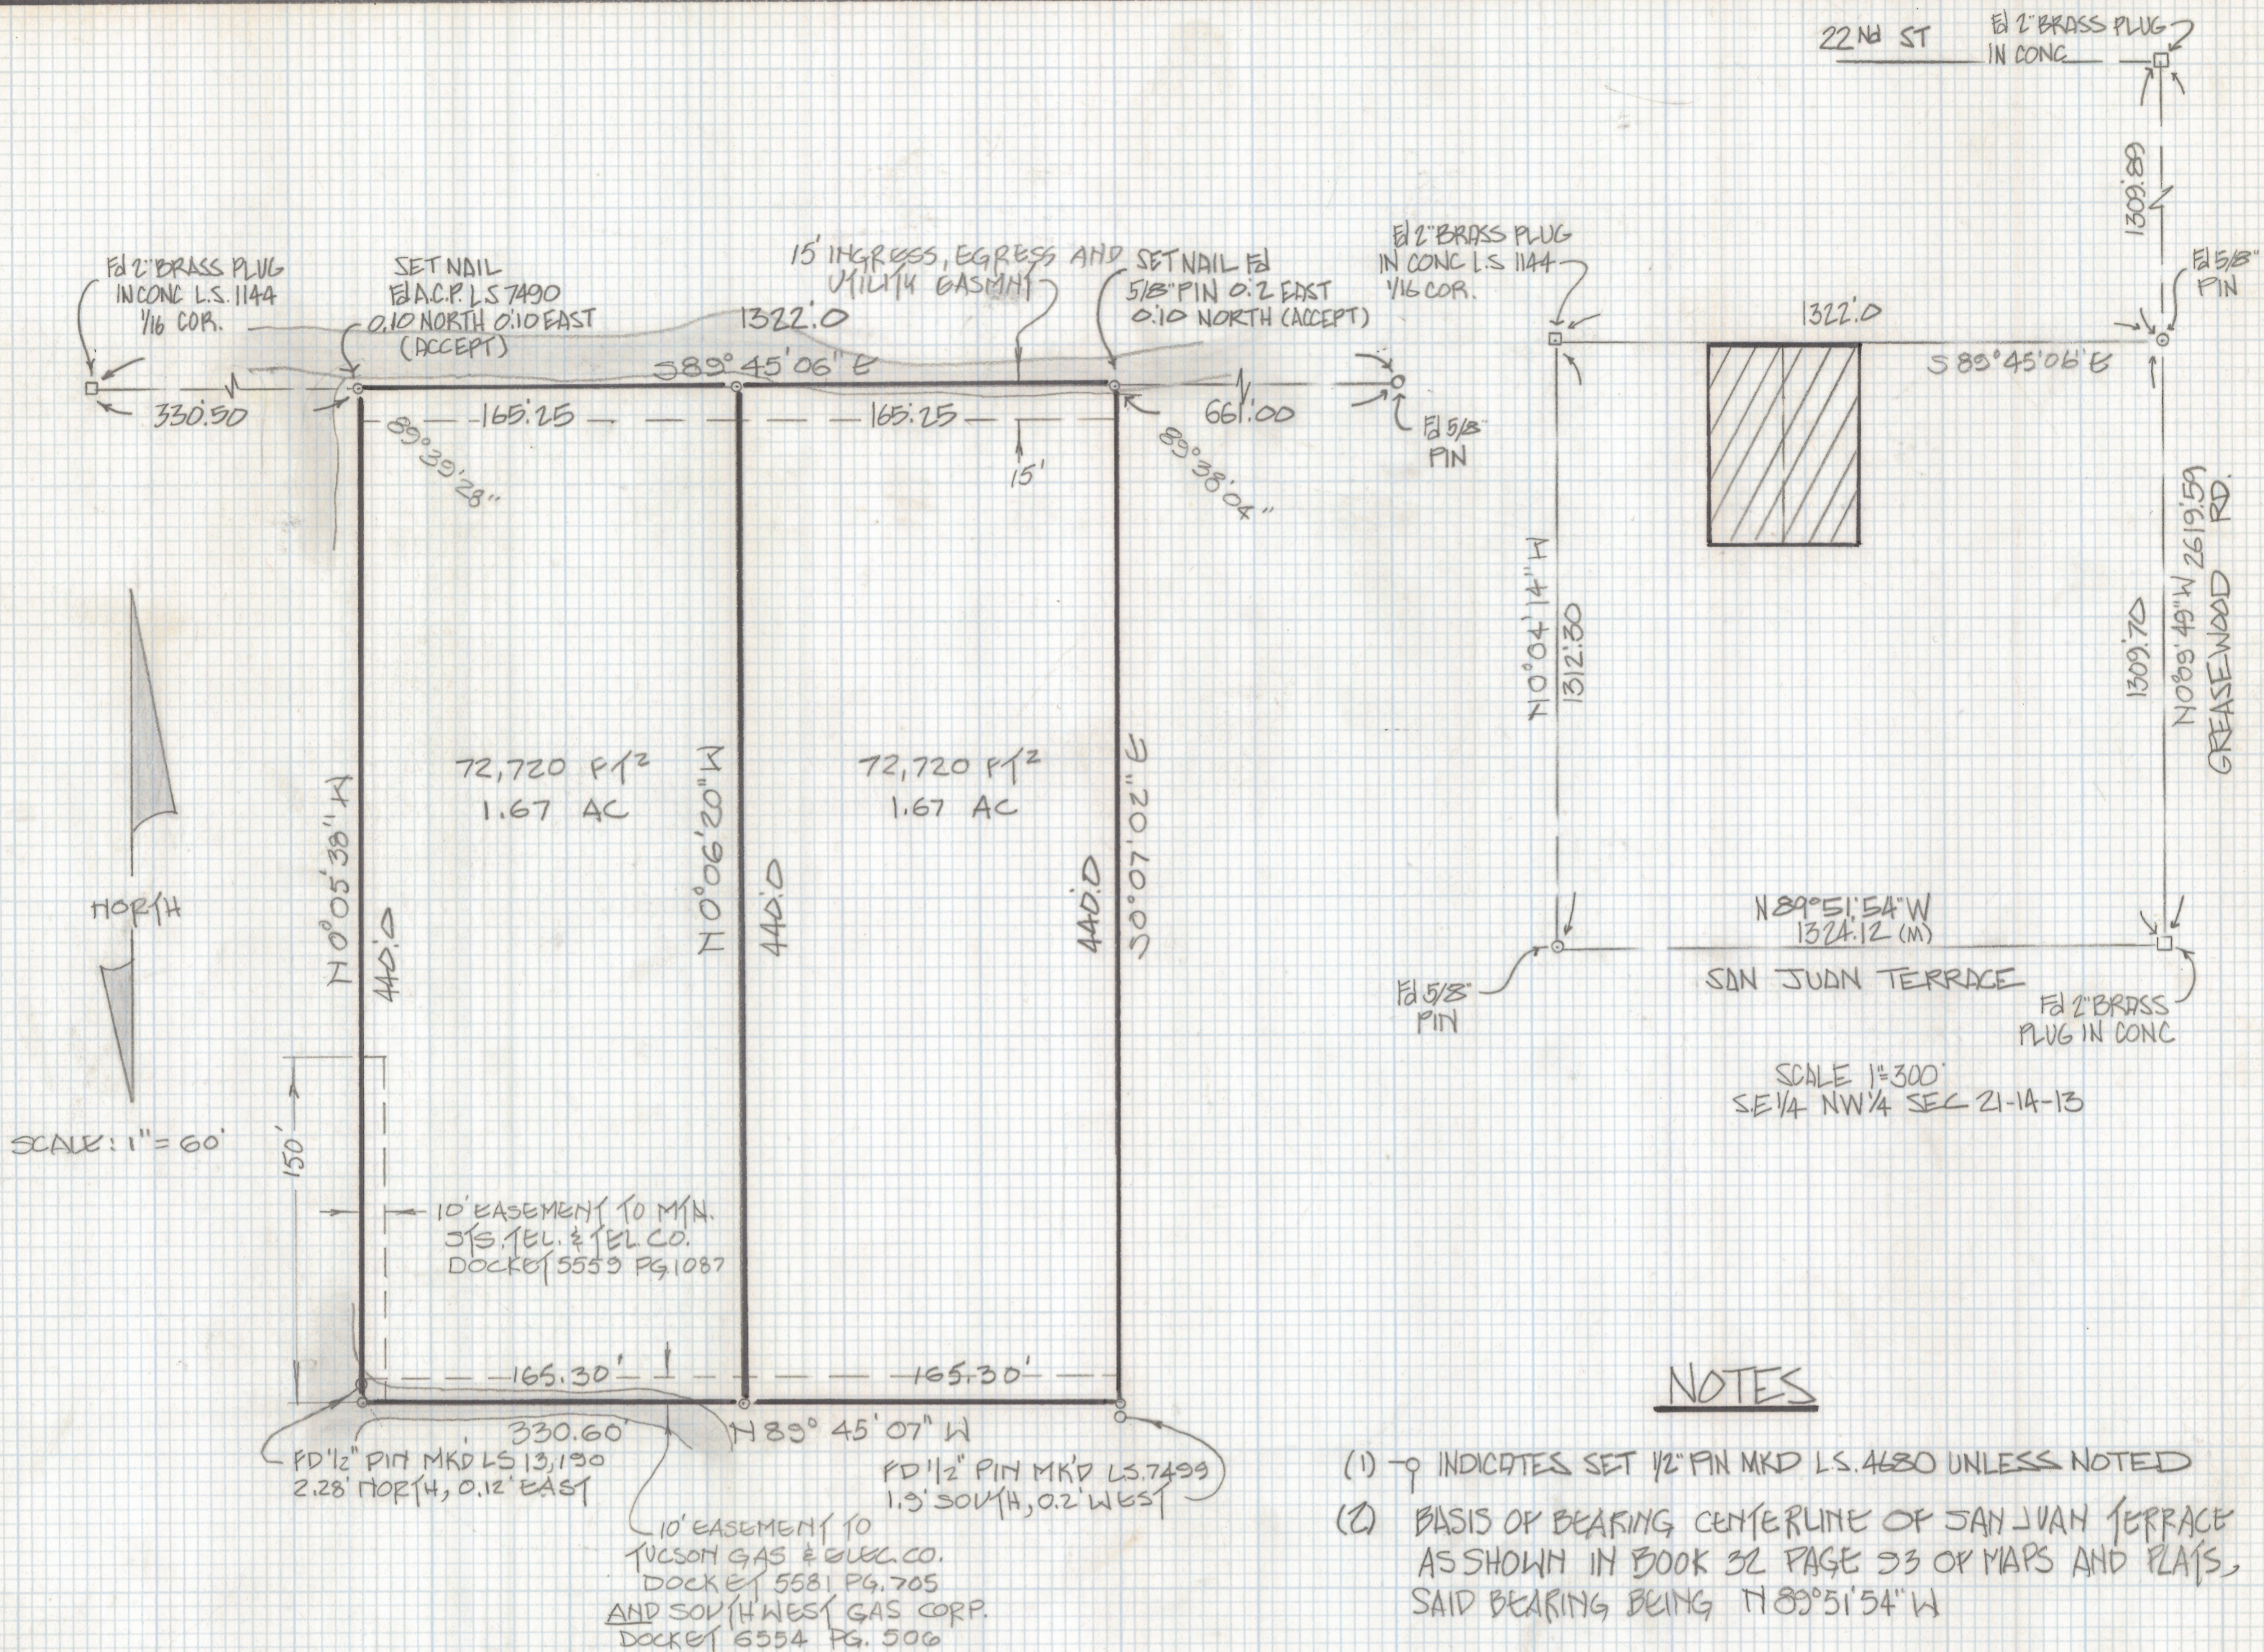


SCALE 1"=300'
SE 1/4 NW 1/4 SEC 21-1A-13

NOTES

- (1) - q INDICATES SET 1/2" PIN MK'D L.S. 4680 UNLESS NOTED
- (2) BASIS OF BEARING CENTERLINE OF SAN JUAN TERRACE AS SHOWN IN BOOK 32 PAGE 93 OF MAPS AND PLATS, SAID BEARING BEING N89°51'54"W

RESULTS OF SURVEY

OF THE NORTH 440 FEET OF THE EAST HALF OF THE NORTHWEST QUARTER OF THE SOUTHEAST QUARTER OF THE NORTHWEST QUARTER OF SECTION 21, TOWNSHIP 14 SOUTH, RANGE 13 EAST, GILA AND SALT RIVER BASE AND MERIDIAN, PIMA COUNTY, ARIZONA.

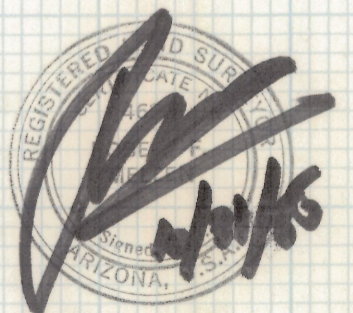

Z-2018-374
 ROBERT F. MELLEN
 REGISTERED LAND SURVEYOR
 TUCSON, ARIZONA
 JOB 85-151