

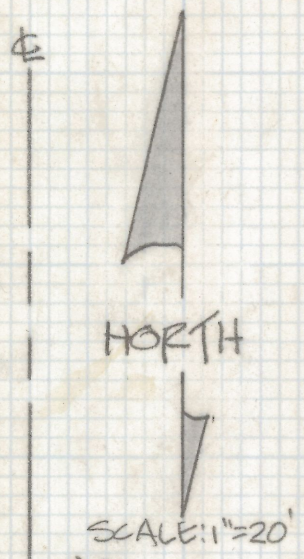


# **DISCLAIMER:**

**This unrecorded Record of Survey was donated to the City of Tucson. The City of Tucson provides this data for your personal use "as is." Additionally, the City of Tucson provides this information with the understanding that it is not guaranteed to be accurate, correct or complete and conclusions drawn from such information are the responsibility of the user.**

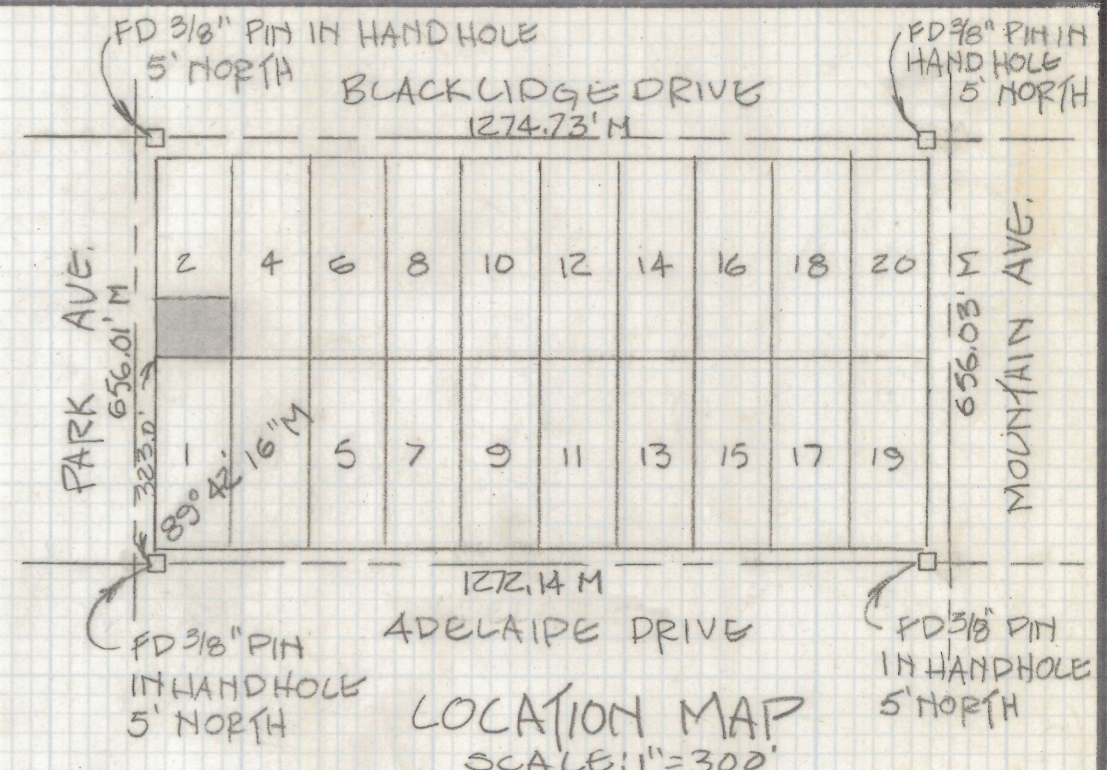

PARK AVENUE  
 30'  
 93.0'  
 16.56'

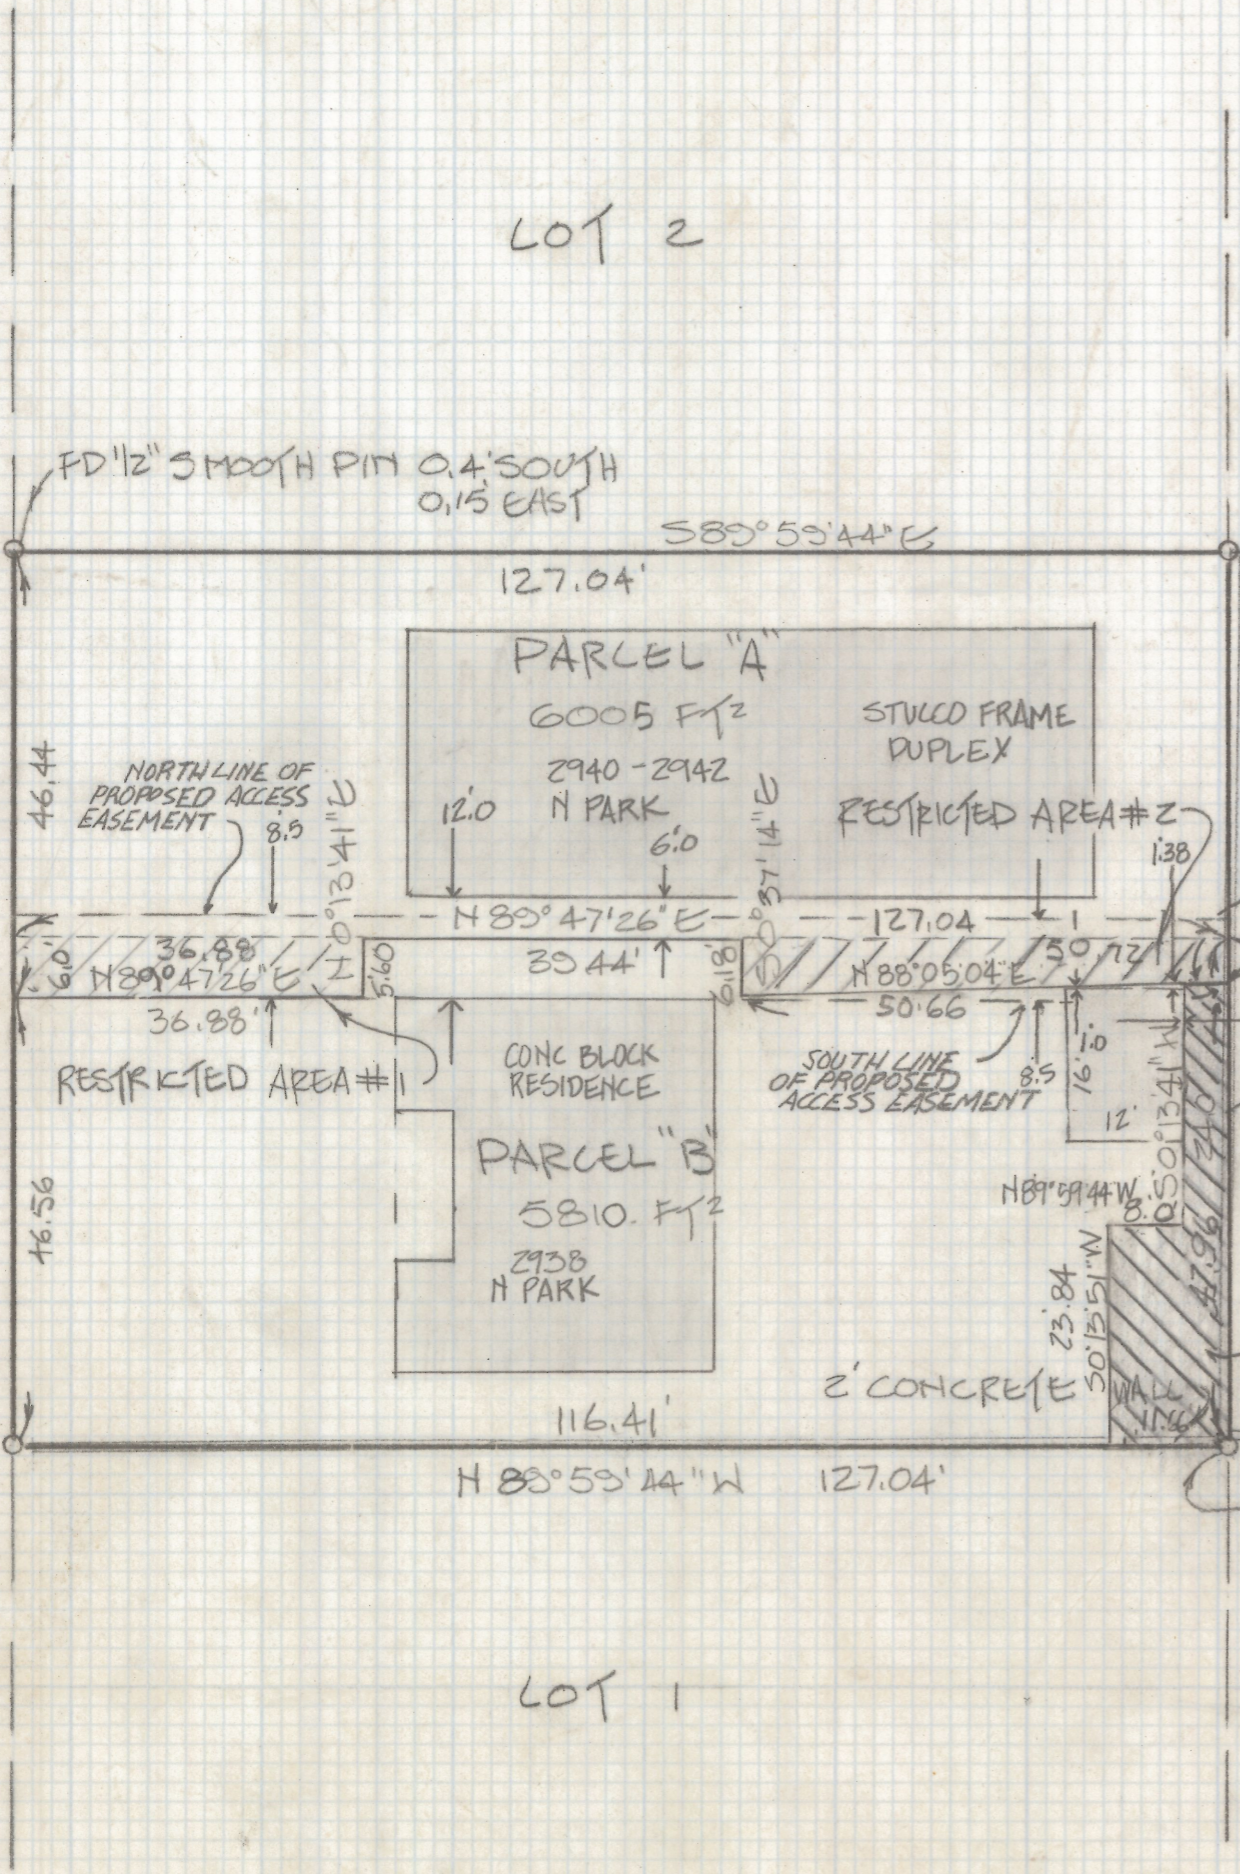


**NOTES:**

- (1) O INDICATES 1/2" PIN MKD LS 4680 SET UNLESS NOTED
- (2) R - MAP OR DEED RECORD
- (3) M - MEASURED

**RESULTS OF SURVEY**

OF SOUTH 93' OF LOT 2 OF CATALINA POULTRY ACRES SUBDIVISION NO. 2 AS RECORDED IN BOOK 6 OF MAPS AND PLATS AT PAGE 13 IN THE OFFICE OF THE PIMA COUNTY RECORDER, PIMA COUNTY, ARIZONA.

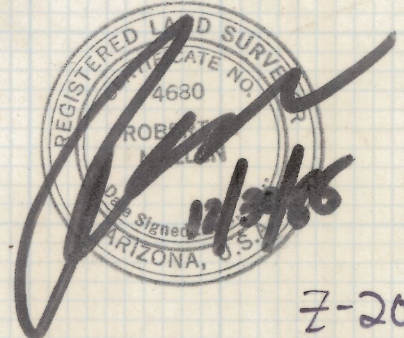

Z-2018-392

ROBERT F. MELLEN  
 REGISTERED LAND SURVEYOR  
 TUCSON, ARIZONA  
 JOB # 85-180

RESTRICTED AREA  
 REVISED 4-28-87

REVISED PARCELS 12-22-86  
 REVISED RESTRICTED AREAS 6/9/86  
 REVISED PARCELS 6/6/86

FD 1/2" PIN MKD LS 4680  
 SEE MELLEN JOB # 80-19