


DISCLAIMER:


This unrecorded Record of Survey was donated to the City of Tucson. The City of Tucson provides this data for your personal use "as is." Additionally, the City of Tucson provides this information with the understanding that it is not guaranteed to be accurate, correct or complete and conclusions drawn from such information are the responsibility of the user.

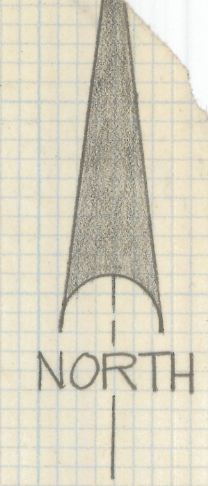

CURVE DATA					
Nº	RADIUS	DELTA	TANGENT	LENGTH	CHORD
1	50.0	46°55'41"	21.70	40.95	39.82

NOTES

- (1) -> INDICATES FOUND 1/2" PINS MKD L.S. 10046 UNLESS NOTED
- (2) ASSUMED ELEVATION OF NAIL IN CUL-DA-SAC 10000
- (3) CONTOUR INTERVAL 4'
- (4) *10' INDICATES PALO VERDE TREE AND HEIGHT

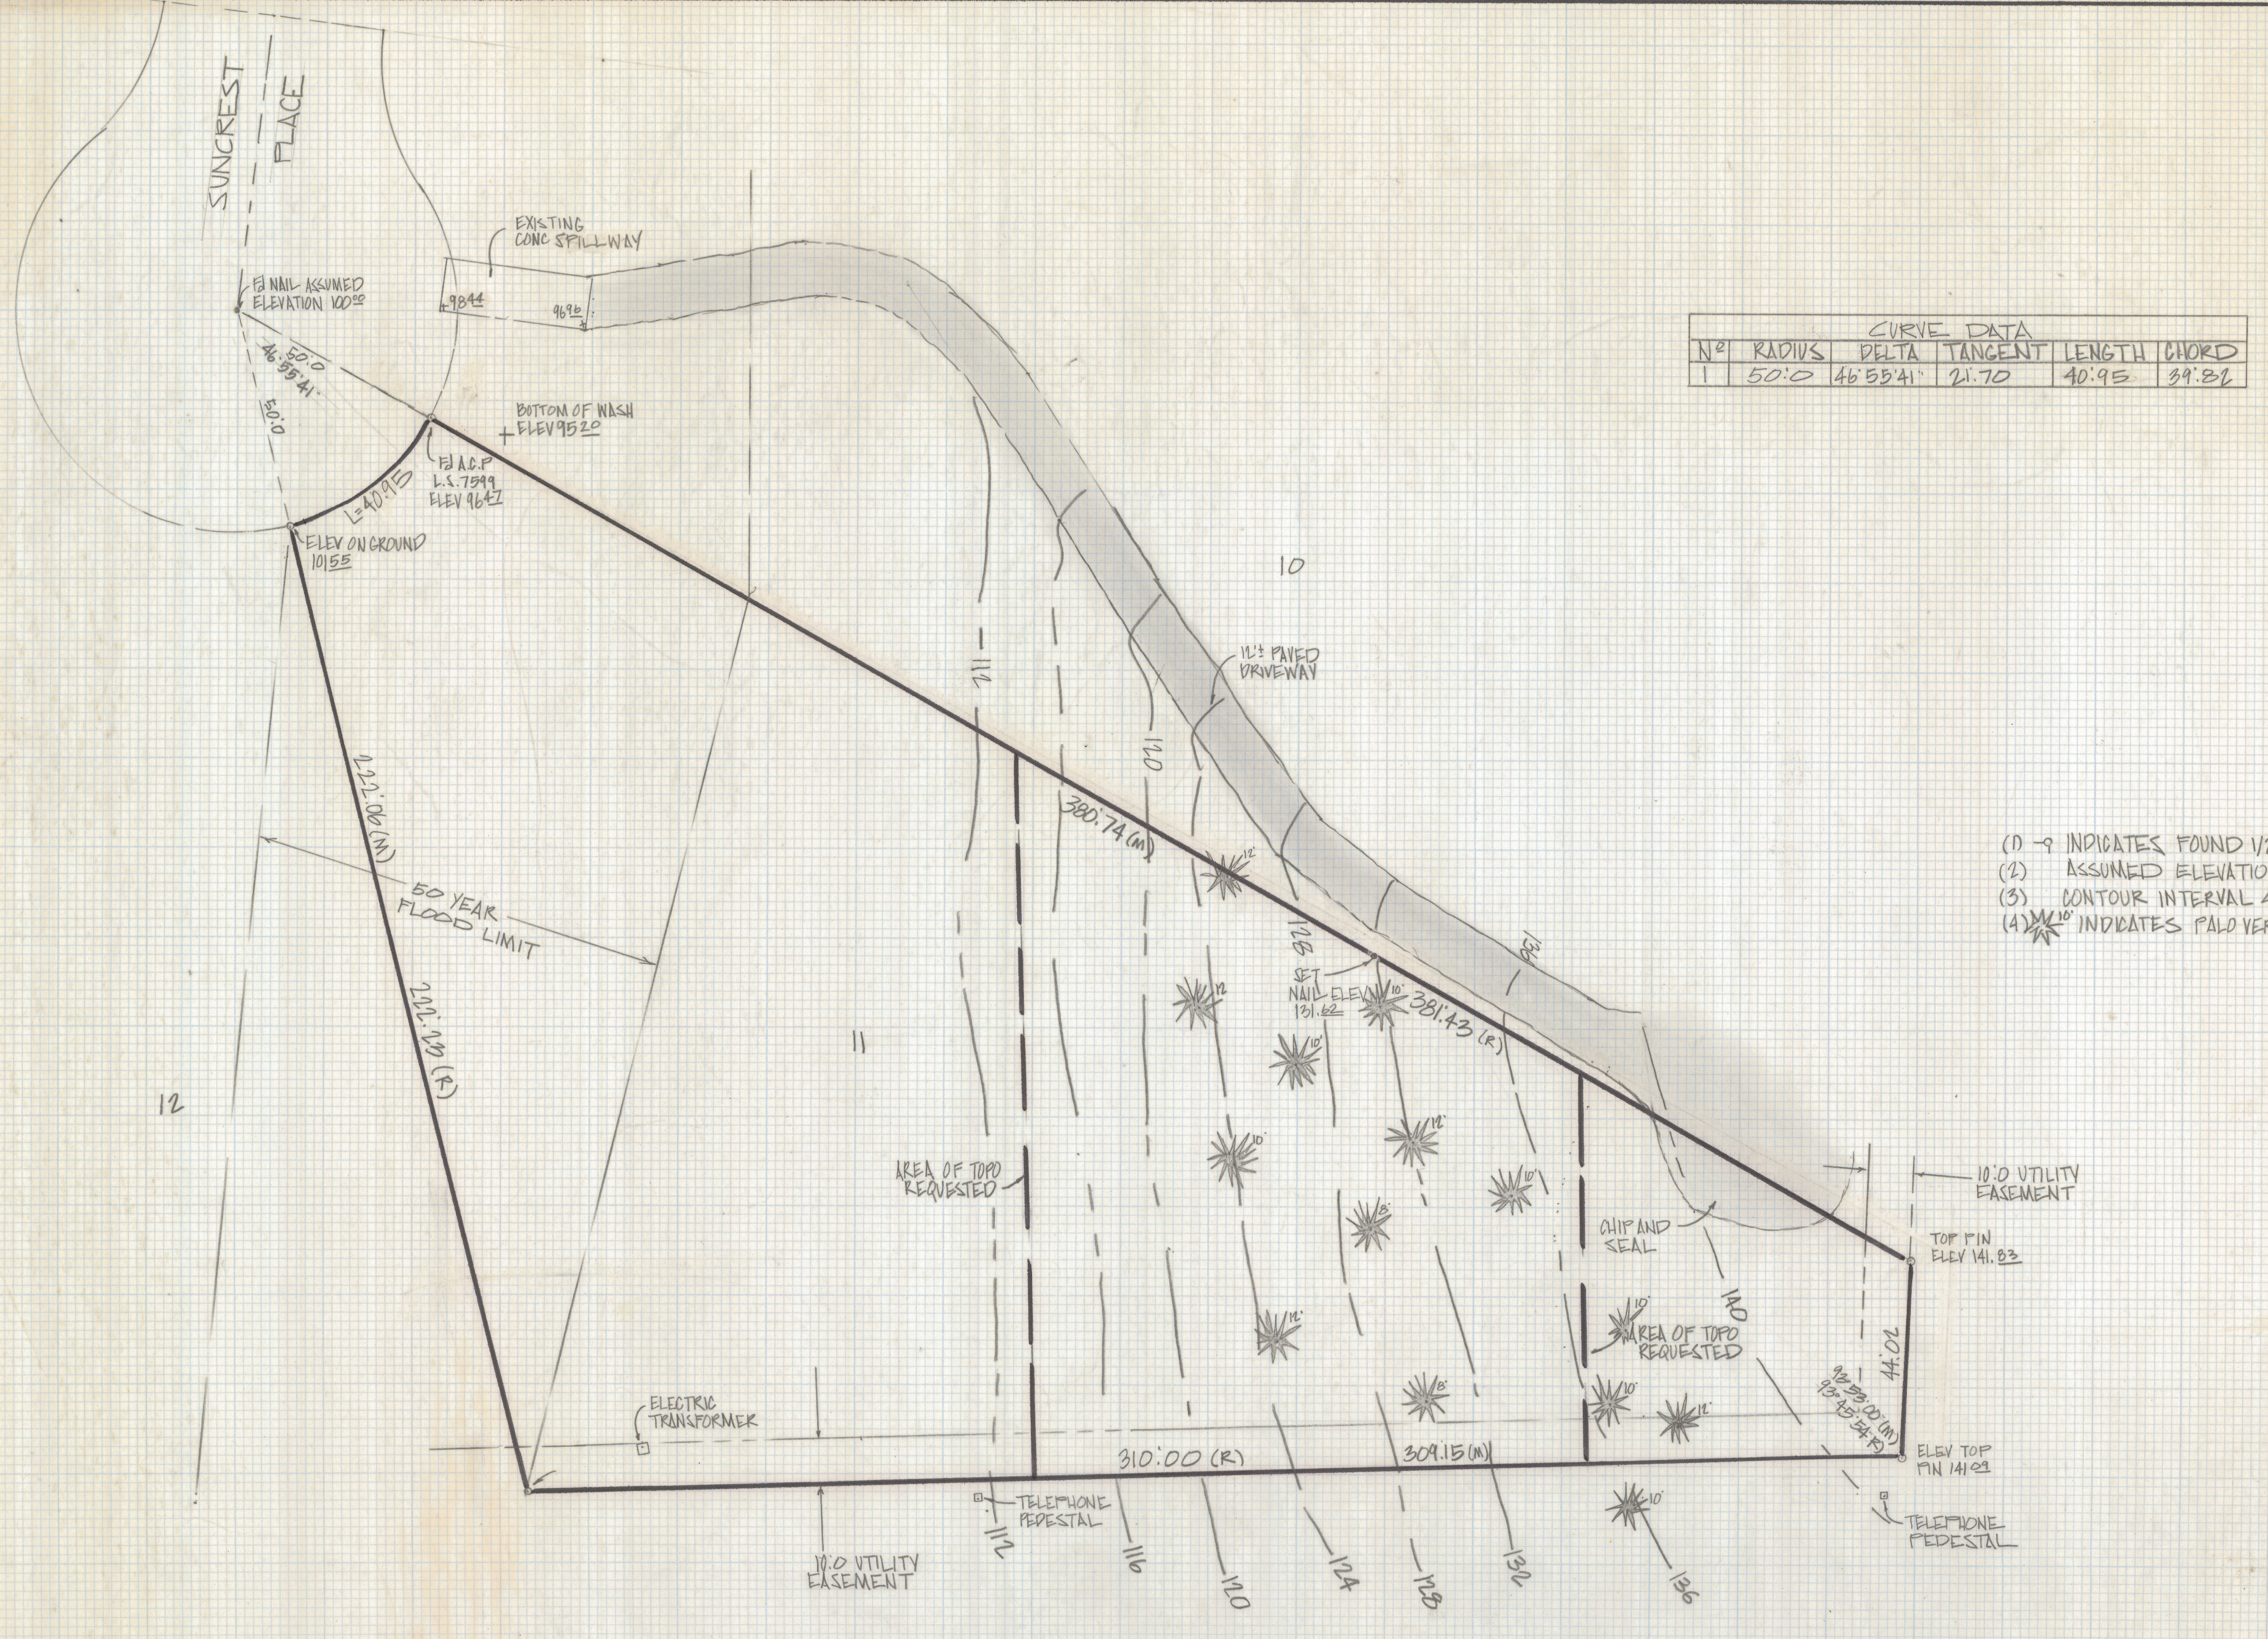



TOPOGRAPHICAL SURVEY

OF
 A PORTION OF LOT 11 SUNRISE ESTATES RECORDED IN BOOK 23 OF
 MAPS AND PLATS AT PAGE 93 IN THE OFFICE OF THE PIMA COUNTY RECORDER
 PIMA COUNTY ARIZONA



Z-2018-399 1/5
 ROBERT F. MELLEN
 REGISTERED LAND SURVEYOR
 TUCSON, ARIZONA
 JOB# 845

CURVE DATA					
N°	RADIUS	DELTA	TANGENT	LENGTH	CHORD
1	50.0	46°55'41"	21.70	40.95	39.82

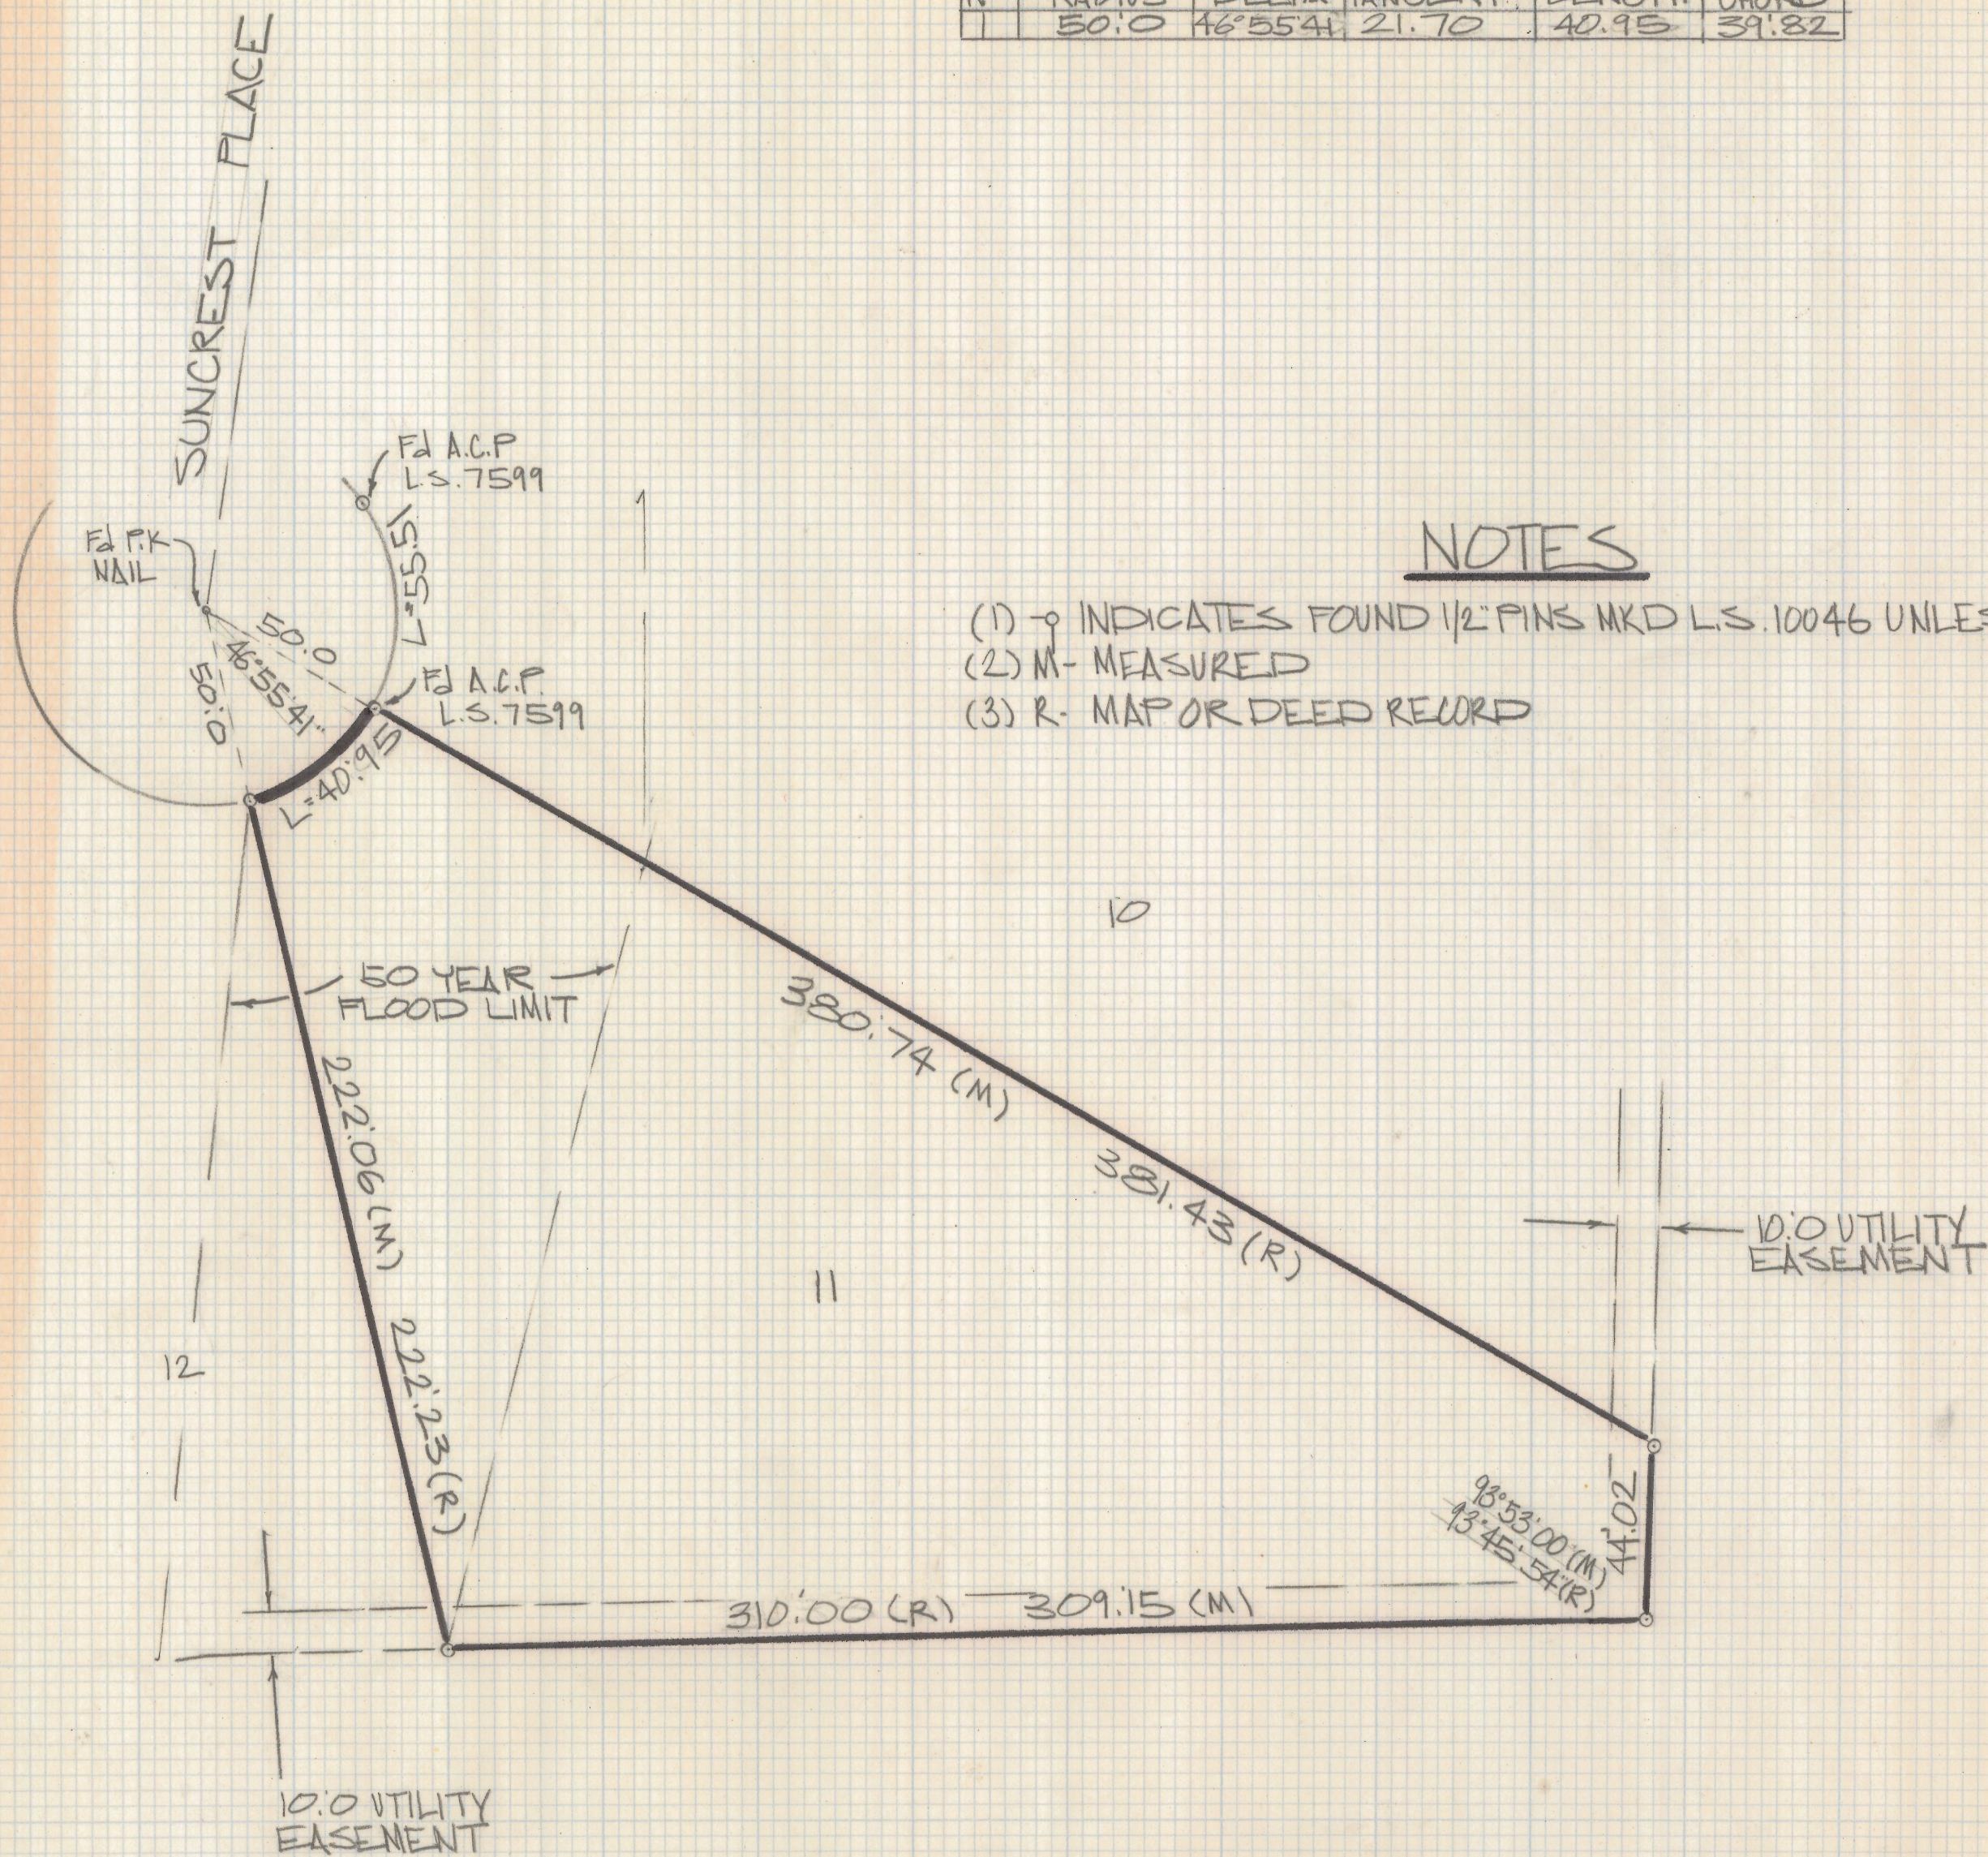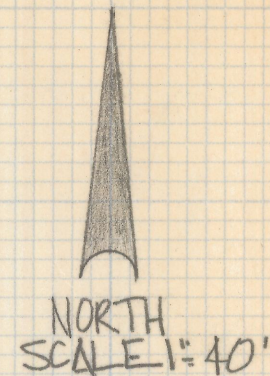

NOTES

- (1) - INDICATES FOUND 1/2" PINS MKD L.S. 10046 UNLESS NOTED
- (2) M - MEASURED
- (3) R - MAP OR DEED RECORD


RESULTS OF SURVEY

OF LOT 11 SUNRISE ESTATES RECORDED IN BOOK 23 OF MAPS AND PLATS AT PAGE 93 IN THE OFFICE OF THE PIMA COUNTY RECORDER PIMA COUNTY ARIZONA




Z-2018-399 2/5

ROBERT F. MELLEN
REGISTERED LAND SURVEYOR
TUCSON, ARIZONA
JOB# 84-5

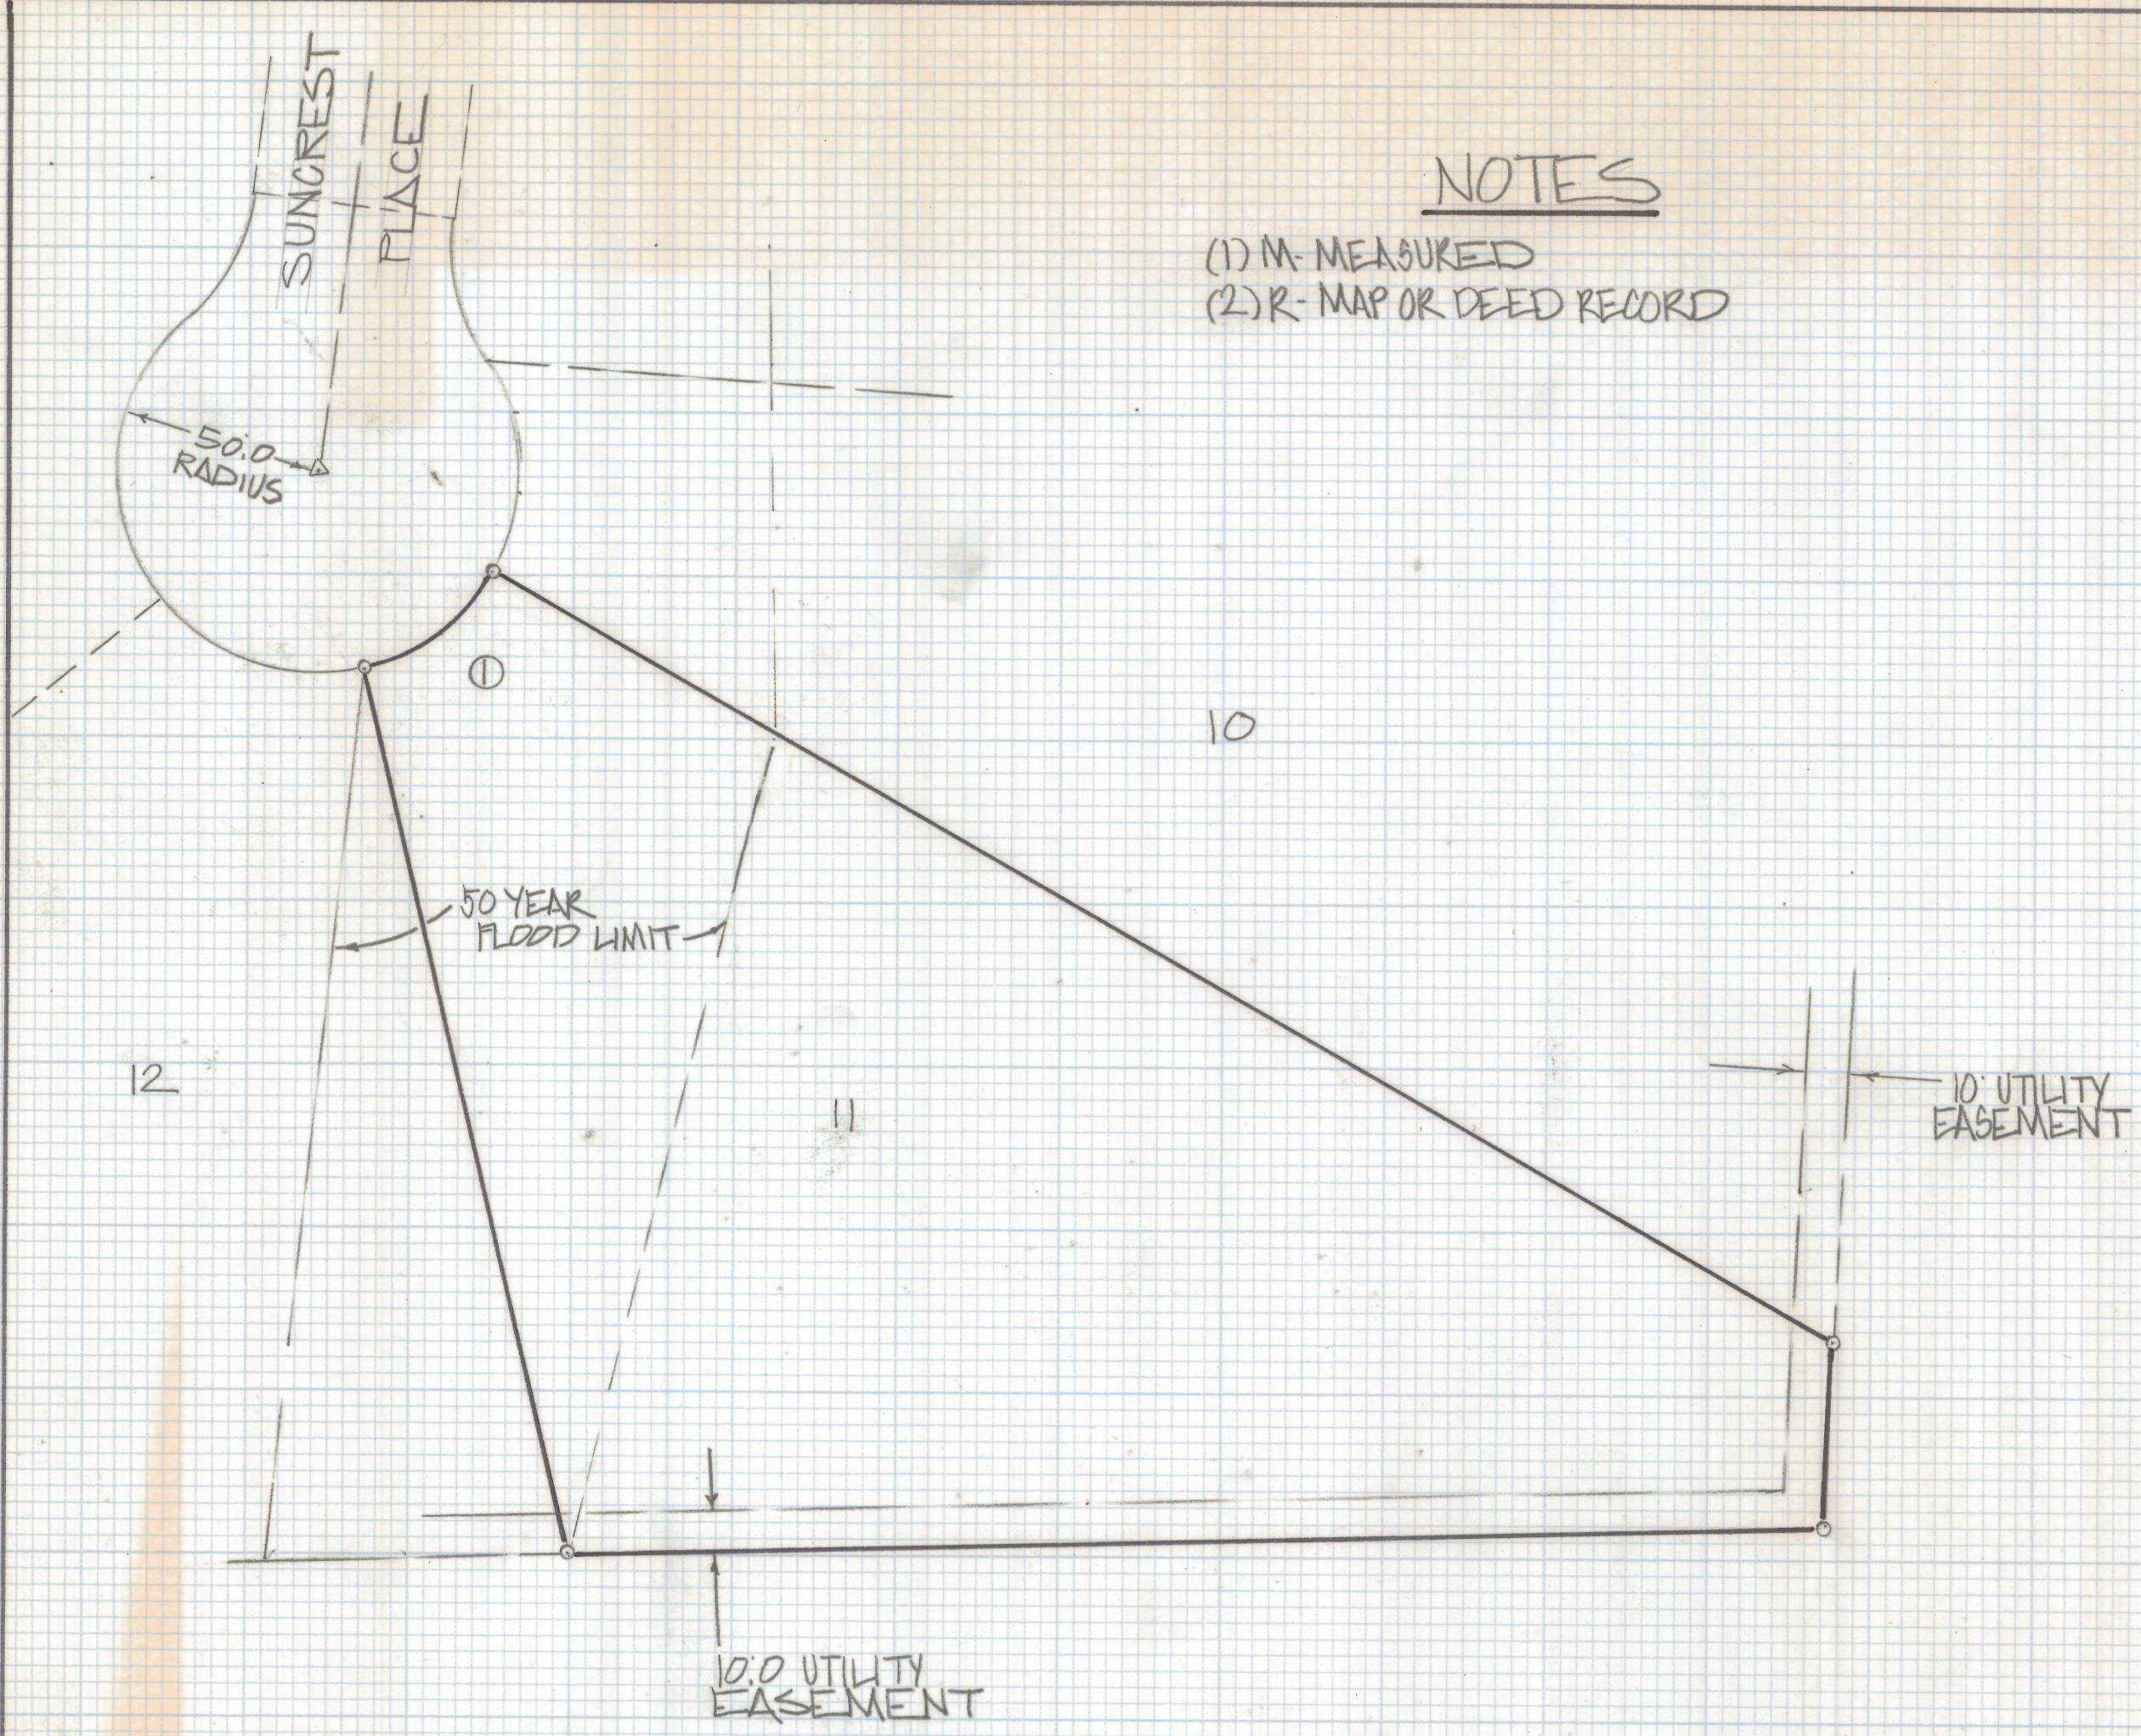

NOTES

- (1) M- MEASURED
- (2) R- MAP OR DEED RECORD

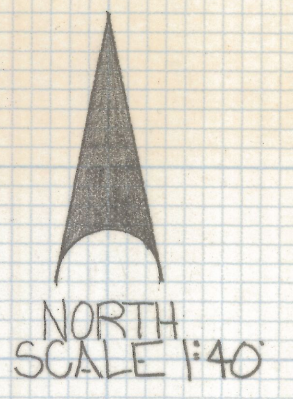



RESULTS OF SURVEY

OF LOT 11 SUNRISE ESTATES RECORDED IN BOOK 23 OF MAPS AND FLATS AT PAGE 93 IN THE OFFICE OF THE PIMA COUNTY RECORDER PIMA COUNTY ARIZONA

CURVE DATA					
No	RADIUS	DELTA	TANGENT	LENGTH	CHORD
①	50.0				

Z-2018-399 3/5

ROBERT F. MELLEN
REGISTERED LAND SURVEYOR
TUCSON, ARIZONA
JOB # 84-5

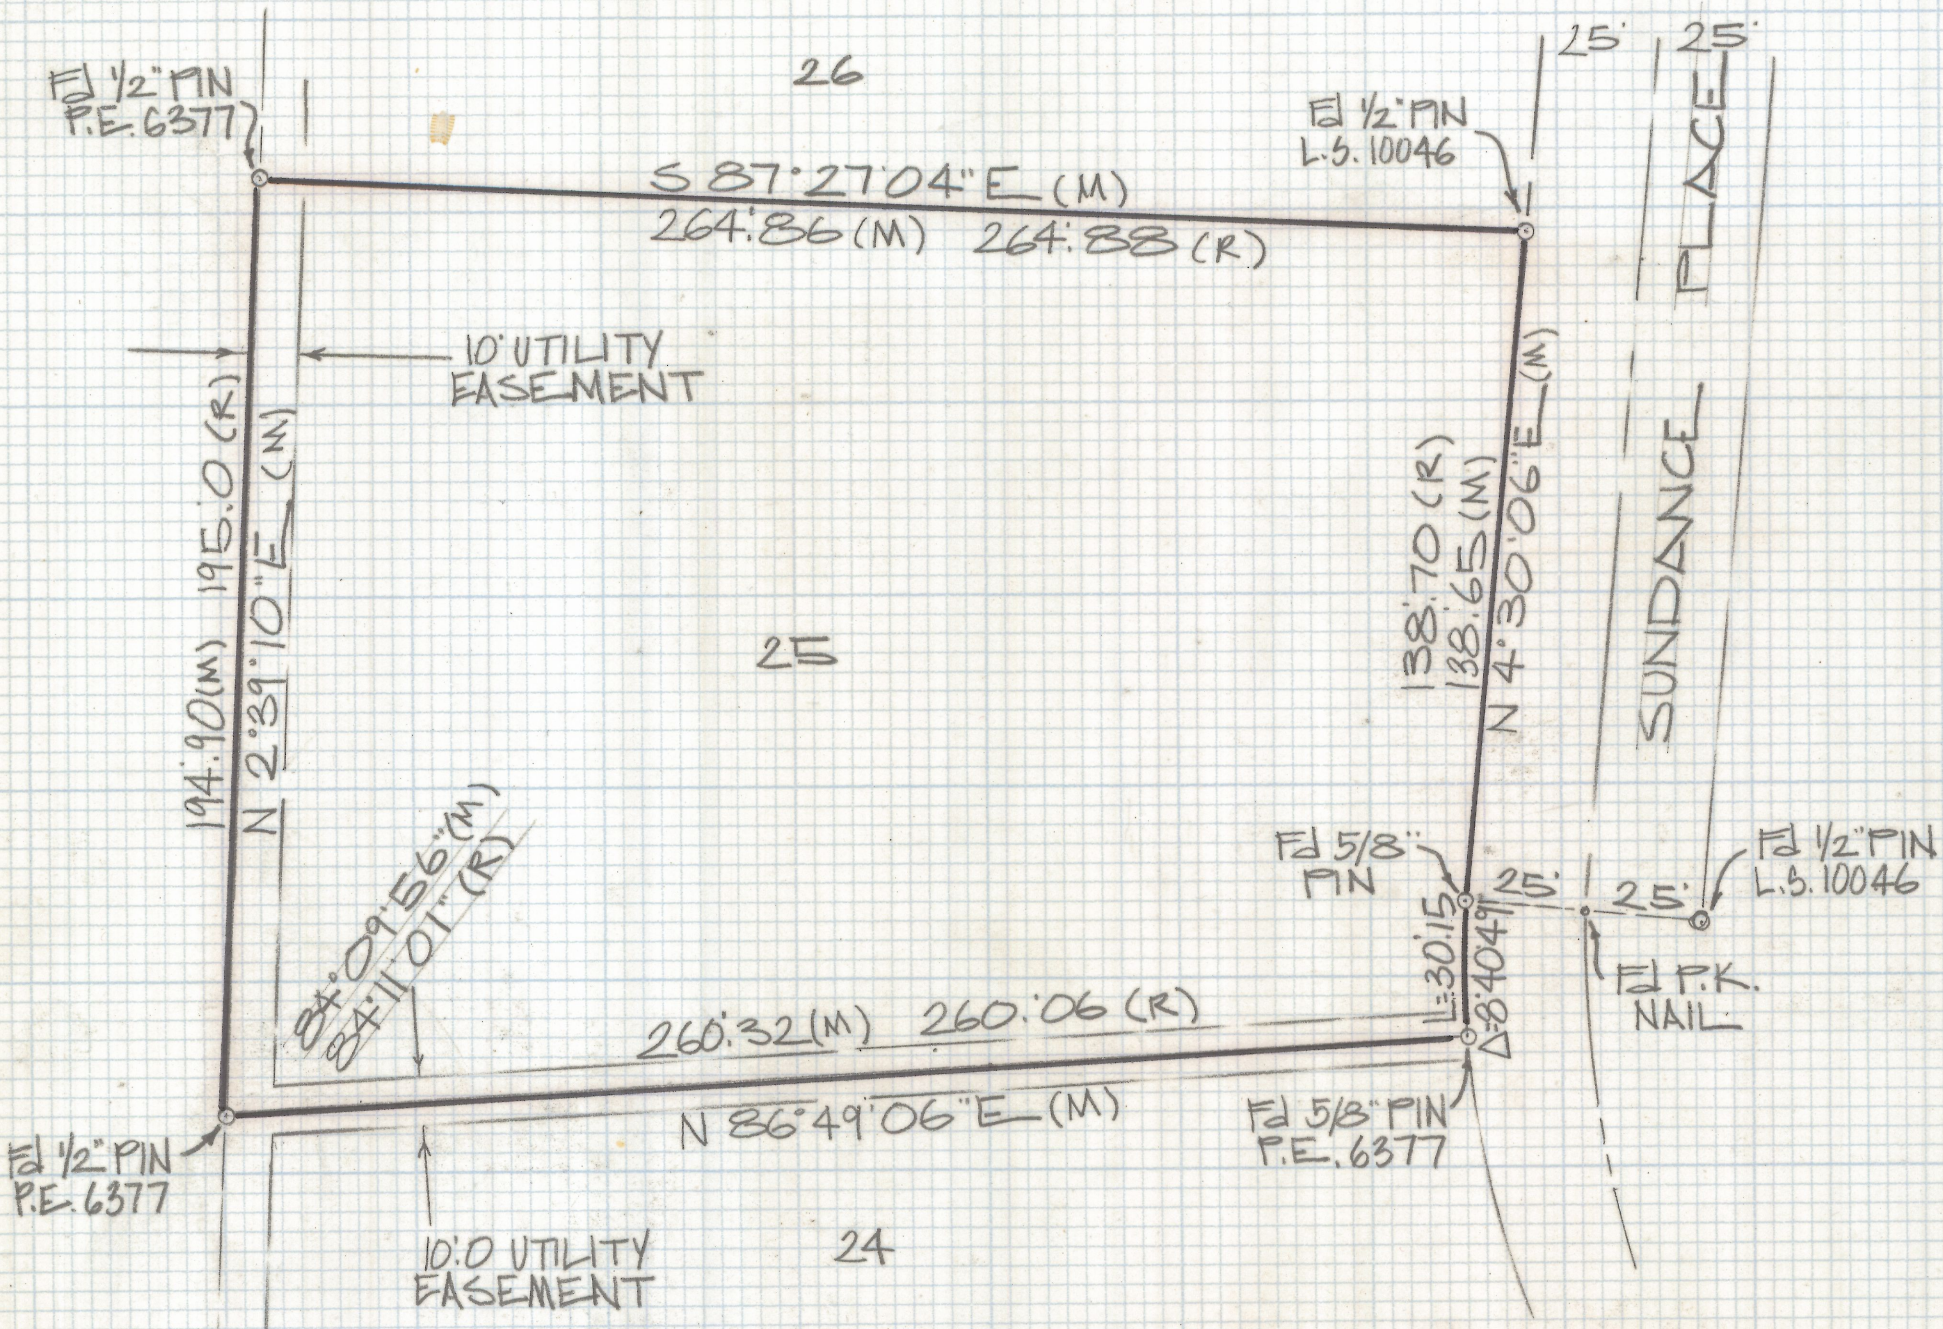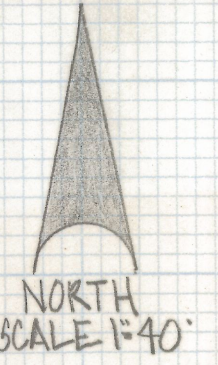

NOTES

- (1) M - MEASURED
- (2) R - MAP OR DEED RECORD



CURVE DATA					
N°	RADIUS	DELTA	TANGENT	LENGTH	CHORD
1	199.0	8° 40' 49"	15.10	30.15	30.12

RESULTS OF SURVEY

OF LOT 25 SUNRISE ESTATES RECORDED IN BOOK 23 OF
 MAPS AND PLATS AT PAGE 93 IN THE OFFICE OF THE PIMA COUNTY
 RECORDER PIMA COUNTY ARIZONA



Z-2018-399 4/5
 ROBERT F. MELLEN
 REGISTERED LAND SURVEYOR
 TUGSON, ARIZONA
 JOB# 84-5

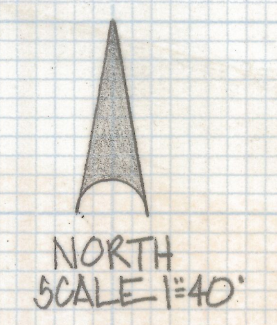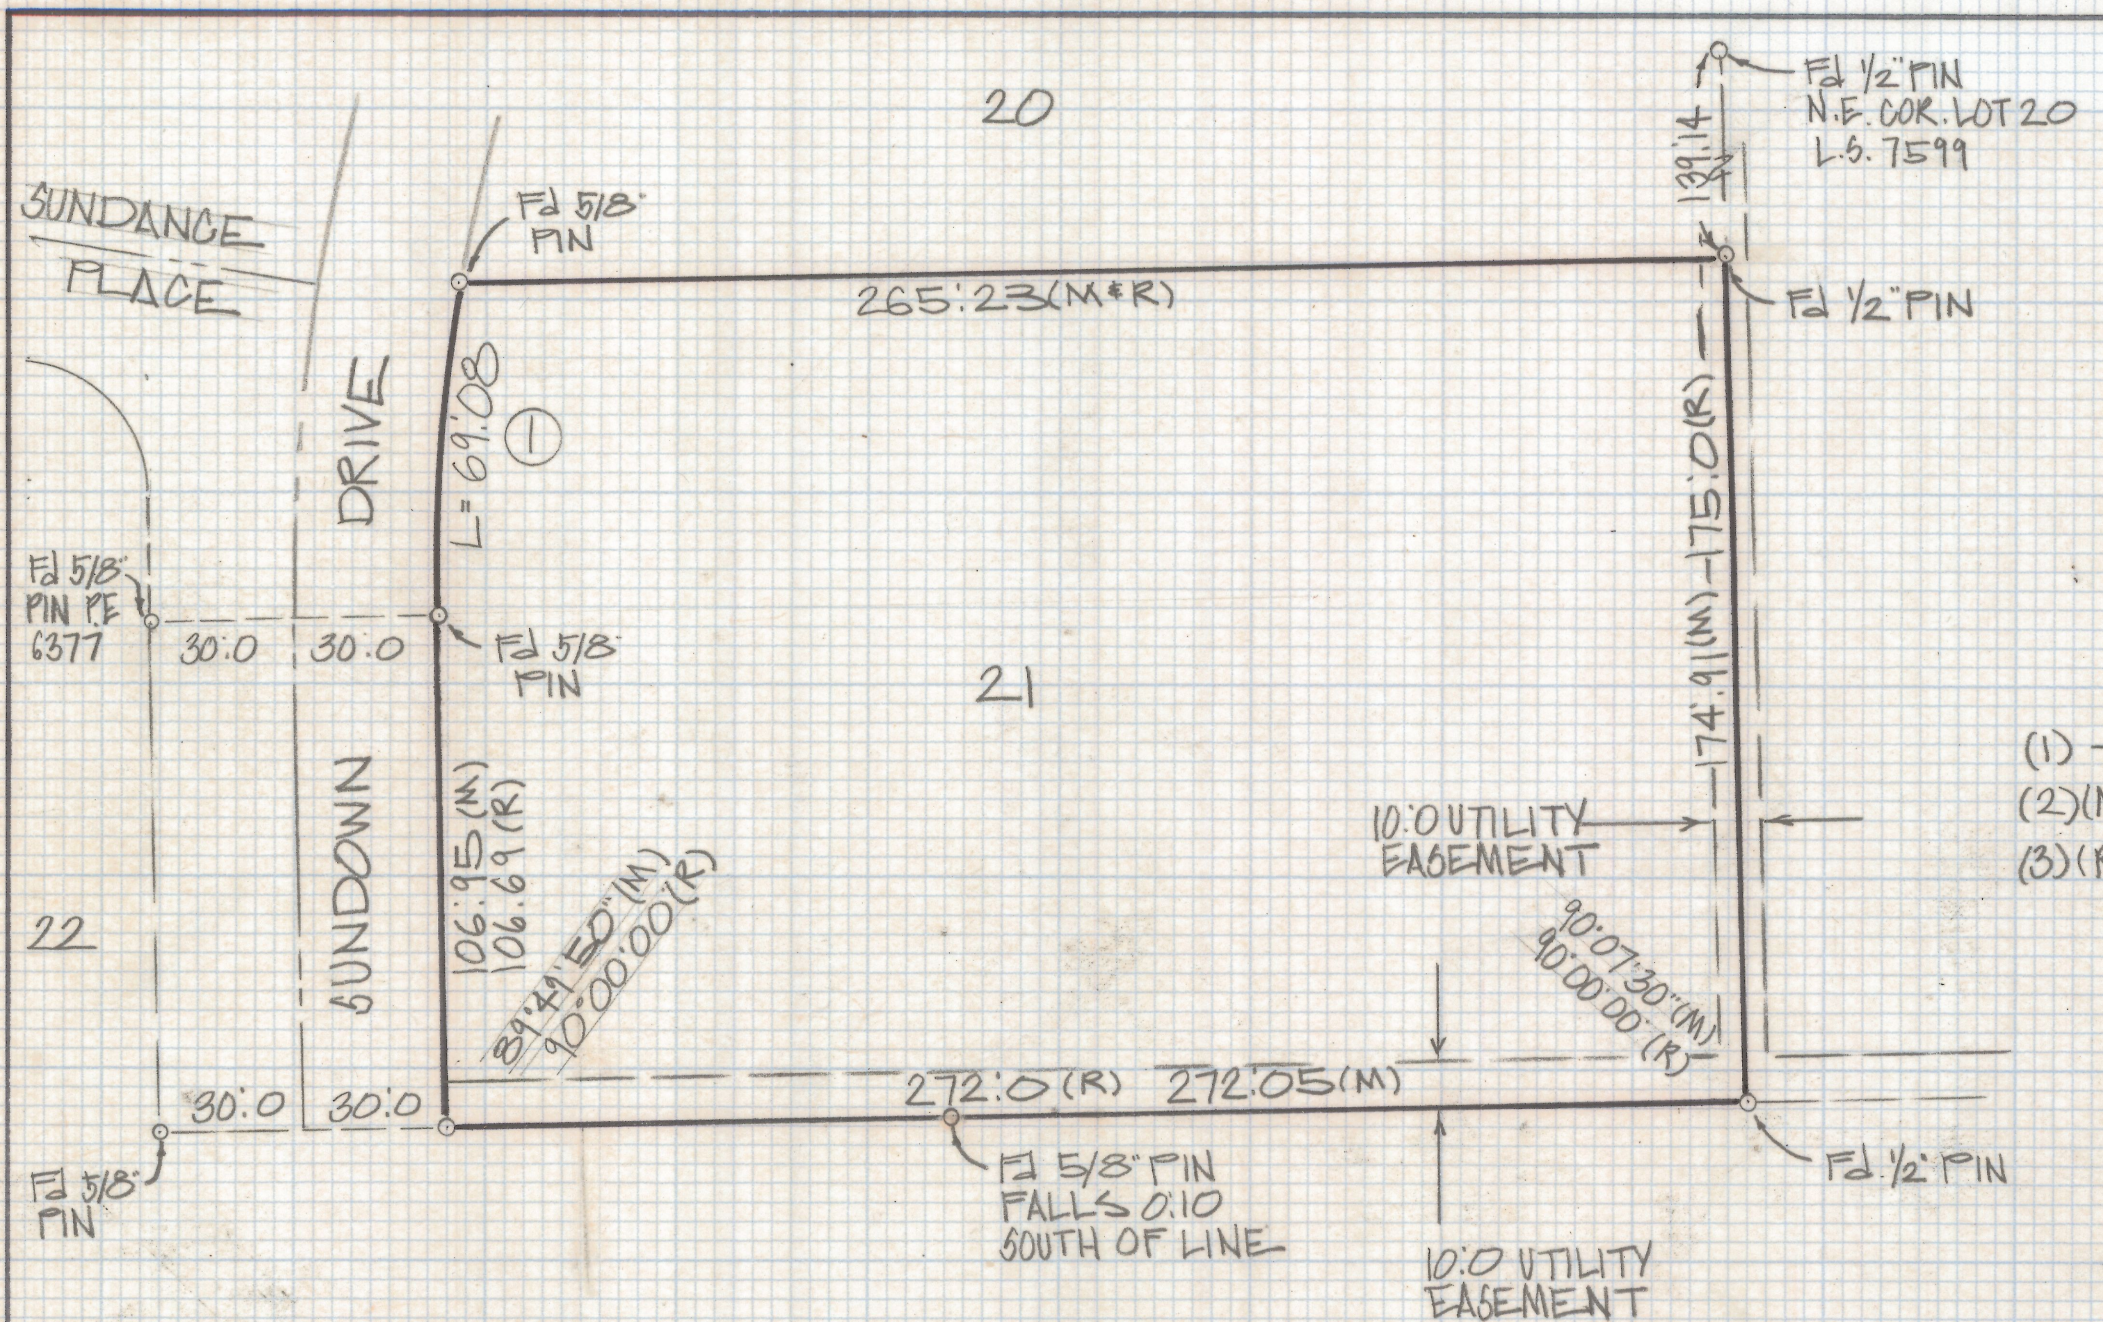

NOTES

- (1) -p INDICATES SET 1/2" PIN L.S. 4680 UNLESS NOTED
- (2)(M) MEASURED
- (3)(R) MAP OR DEED RECORD

CURVE DATA					
N°	RADIUS	DELTA	TANGENT	LENGTH	CHORD
①	342:0	11°34'21"	34:66	69:08	68:96

RESULTS OF SURVEY

OF LOT 21 SUNRISE ESTATES RECORDED IN BOOK 23 OF MAPS AND PLATS AT PAGE 93 IN THE OFFICE OF THE PIMA COUNTY RECORDER PIMA COUNTY ARIZONA



Z-2018-3995/5
 ROBERT F. MELLEN
 REGISTERED LAND SURVEYOR
 TUCSON, ARIZONA
 JOB# 84-5