



# **DISCLAIMER:**

**This unrecorded Record of Survey was donated to the City of Tucson. The City of Tucson provides this data for your personal use "as is." Additionally, the City of Tucson provides this information with the understanding that it is not guaranteed to be accurate, correct or complete and conclusions drawn from such information are the responsibility of the user.**

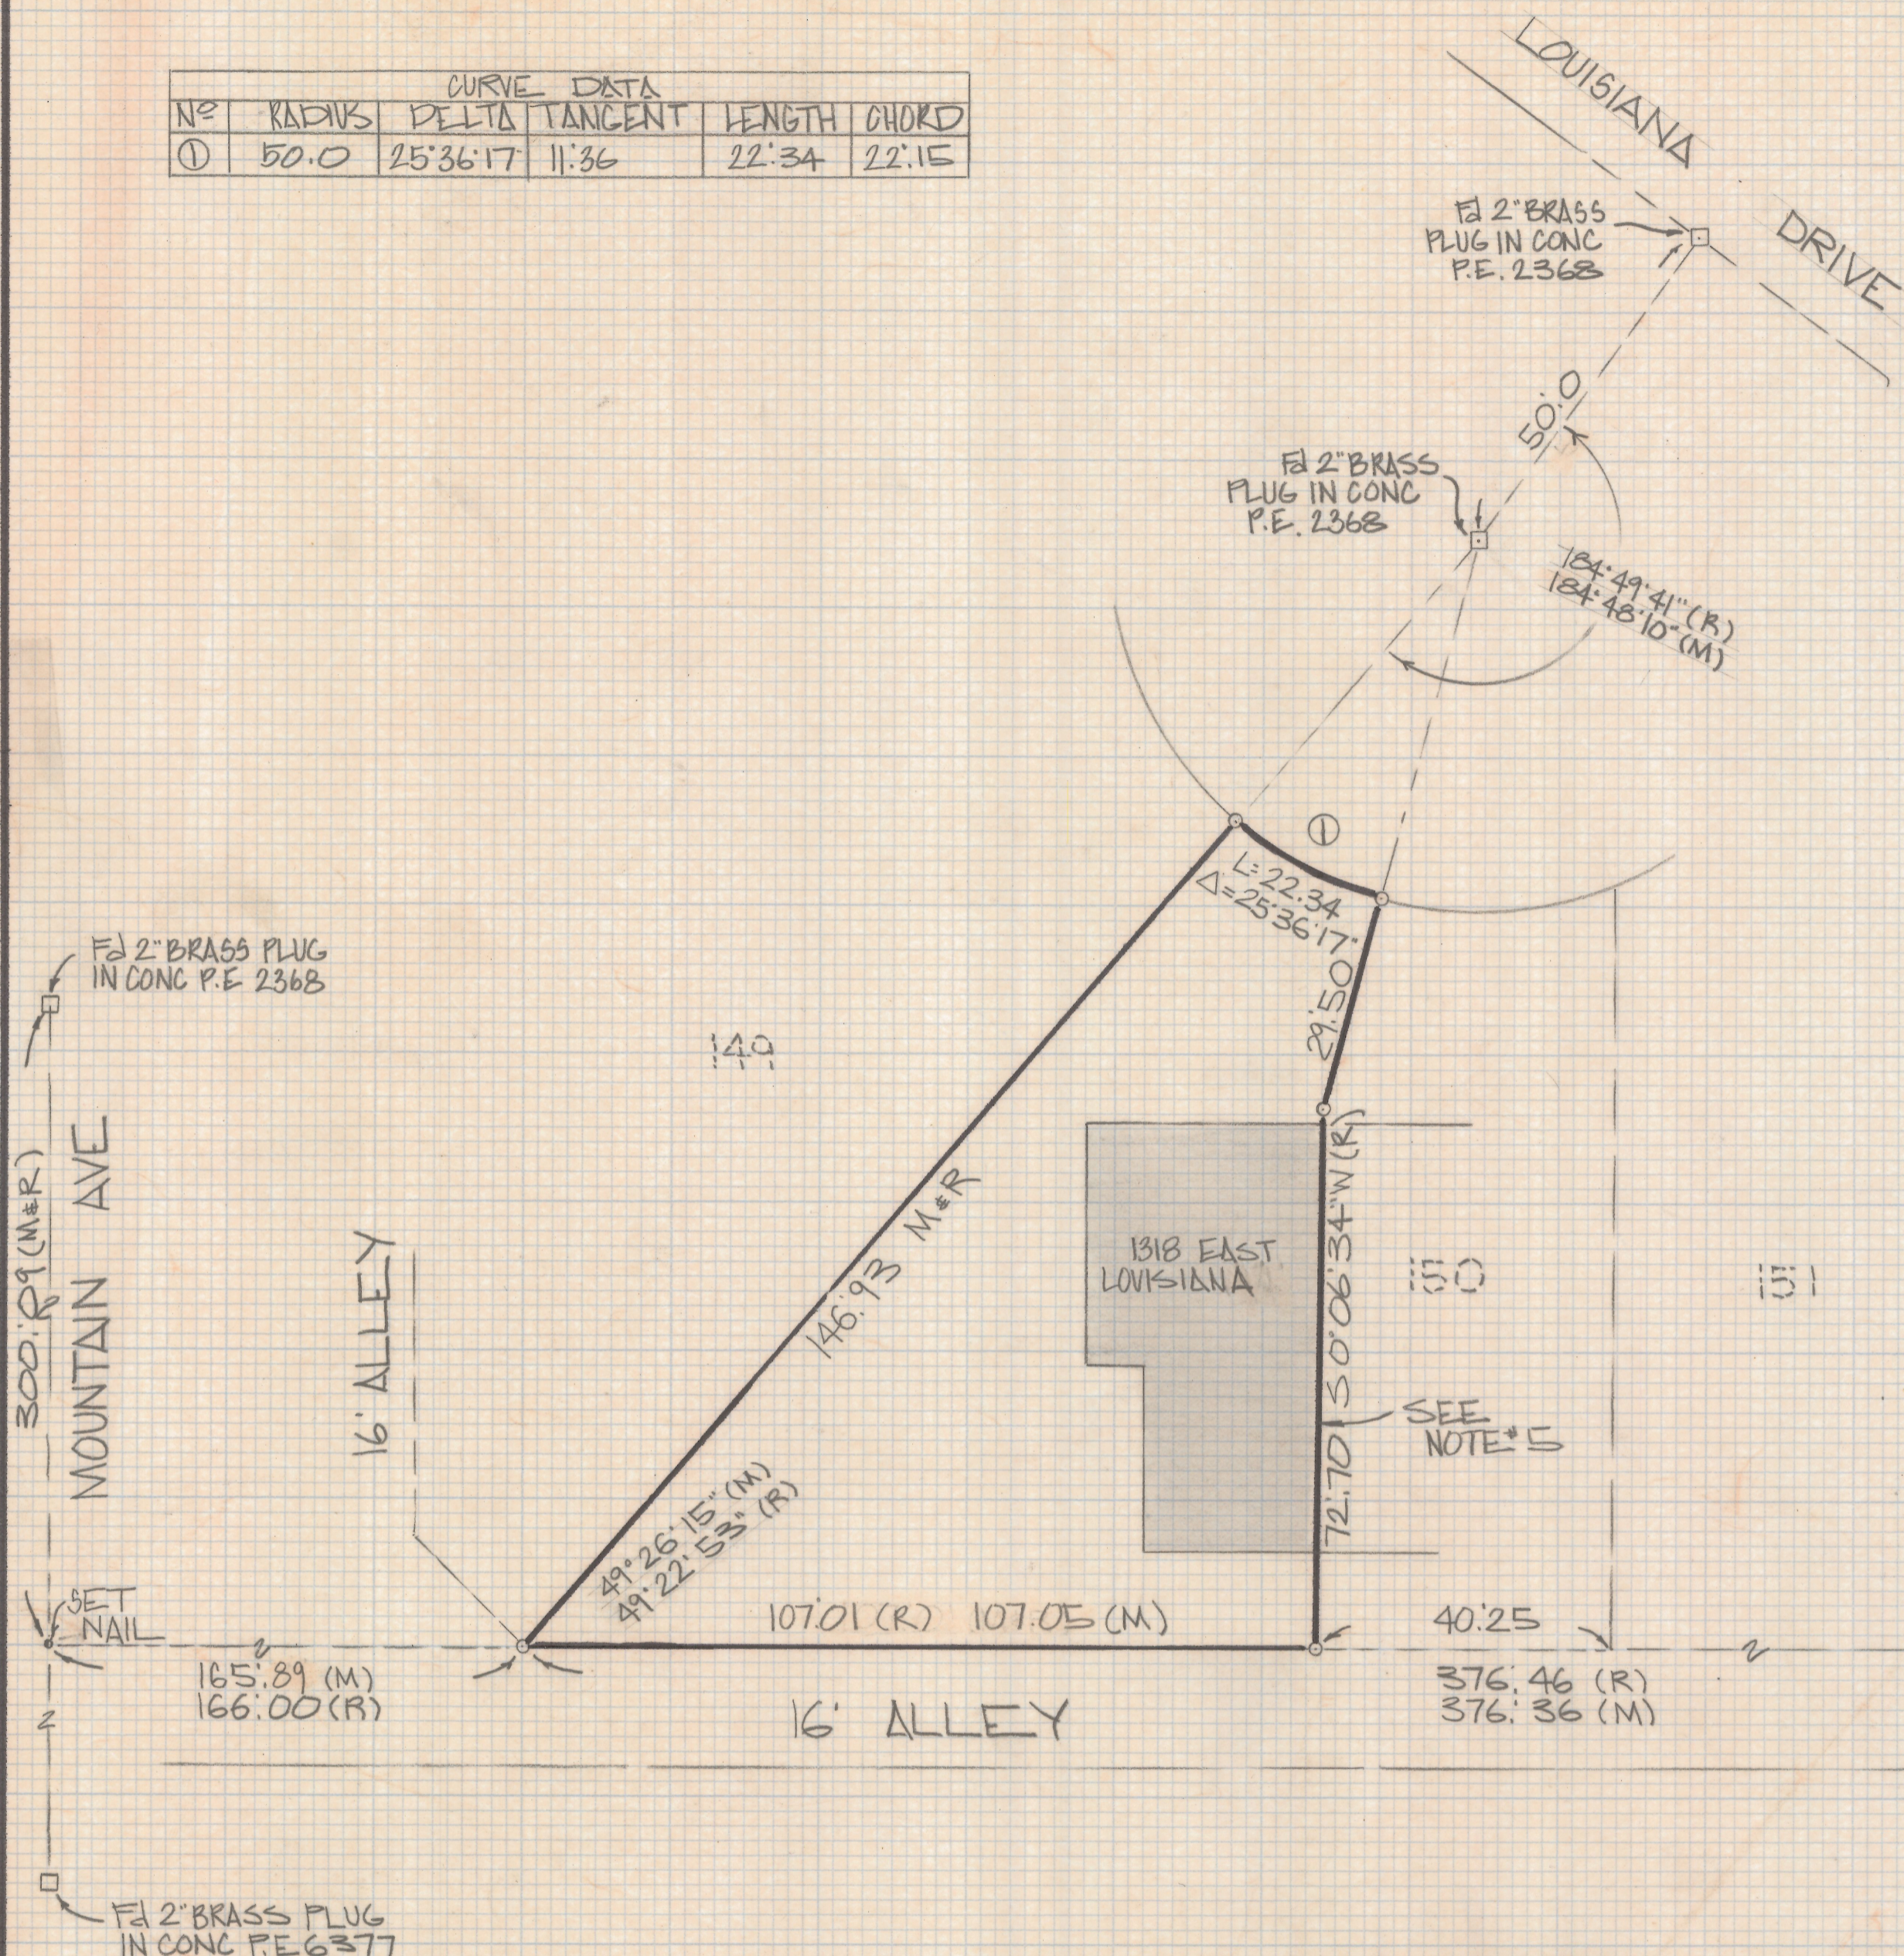

CURVE DATA					
Nº	RADIUS	DELTA	TANGENT	LENGTH	CHORD
①	50.0	25°36'17"	11.36	22.34	22.15

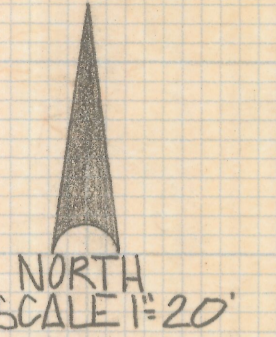

NOTES

- (1) q INDICATES SET 1/2" FIN MKD L.S. 4680 UNLESS NOTED
- (2) M - MEASURED
- (3) R - MAP OR DEED RECORD
- (4) BUILDING LOCATED FROM AREIAL PHOTOGRAPH
- (5) THE LEGAL DESCRIPTION FROM DOC 3504 PAGE 341 HAS A MATHEMATICAL ERROR OF APPROXIMATELY 0.6 FEET THIS COMMON WALL DOES NOT FIT THE LEGAL DESCRIPTION

RESULTS OF SURVEY

OF A PORTION OF LOT 150 OF VERDE MEADOWS RECORDED IN BOOK 15 OF MAPS AND PLATS AT PAGE 2 IN THE OFFICE OF THE PIMA COUNTY RECORDER PIMA COUNTY ARIZONA



Z-2018-401  
 ROBERT F. MELLEN  
 REGISTERED LAND SURVEYOR  
 TUCSON, ARIZONA  
 JOB # 34-7