
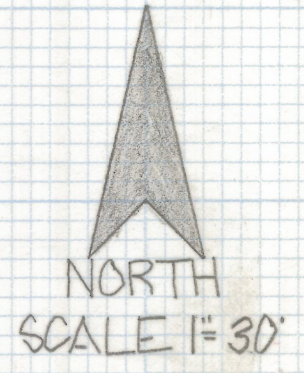


# **DISCLAIMER:**

**This unrecorded Record of Survey was donated to the City of Tucson. The City of Tucson provides this data for your personal use "as is." Additionally, the City of Tucson provides this information with the understanding that it is not guaranteed to be accurate, correct or complete and conclusions drawn from such information are the responsibility of the user.**

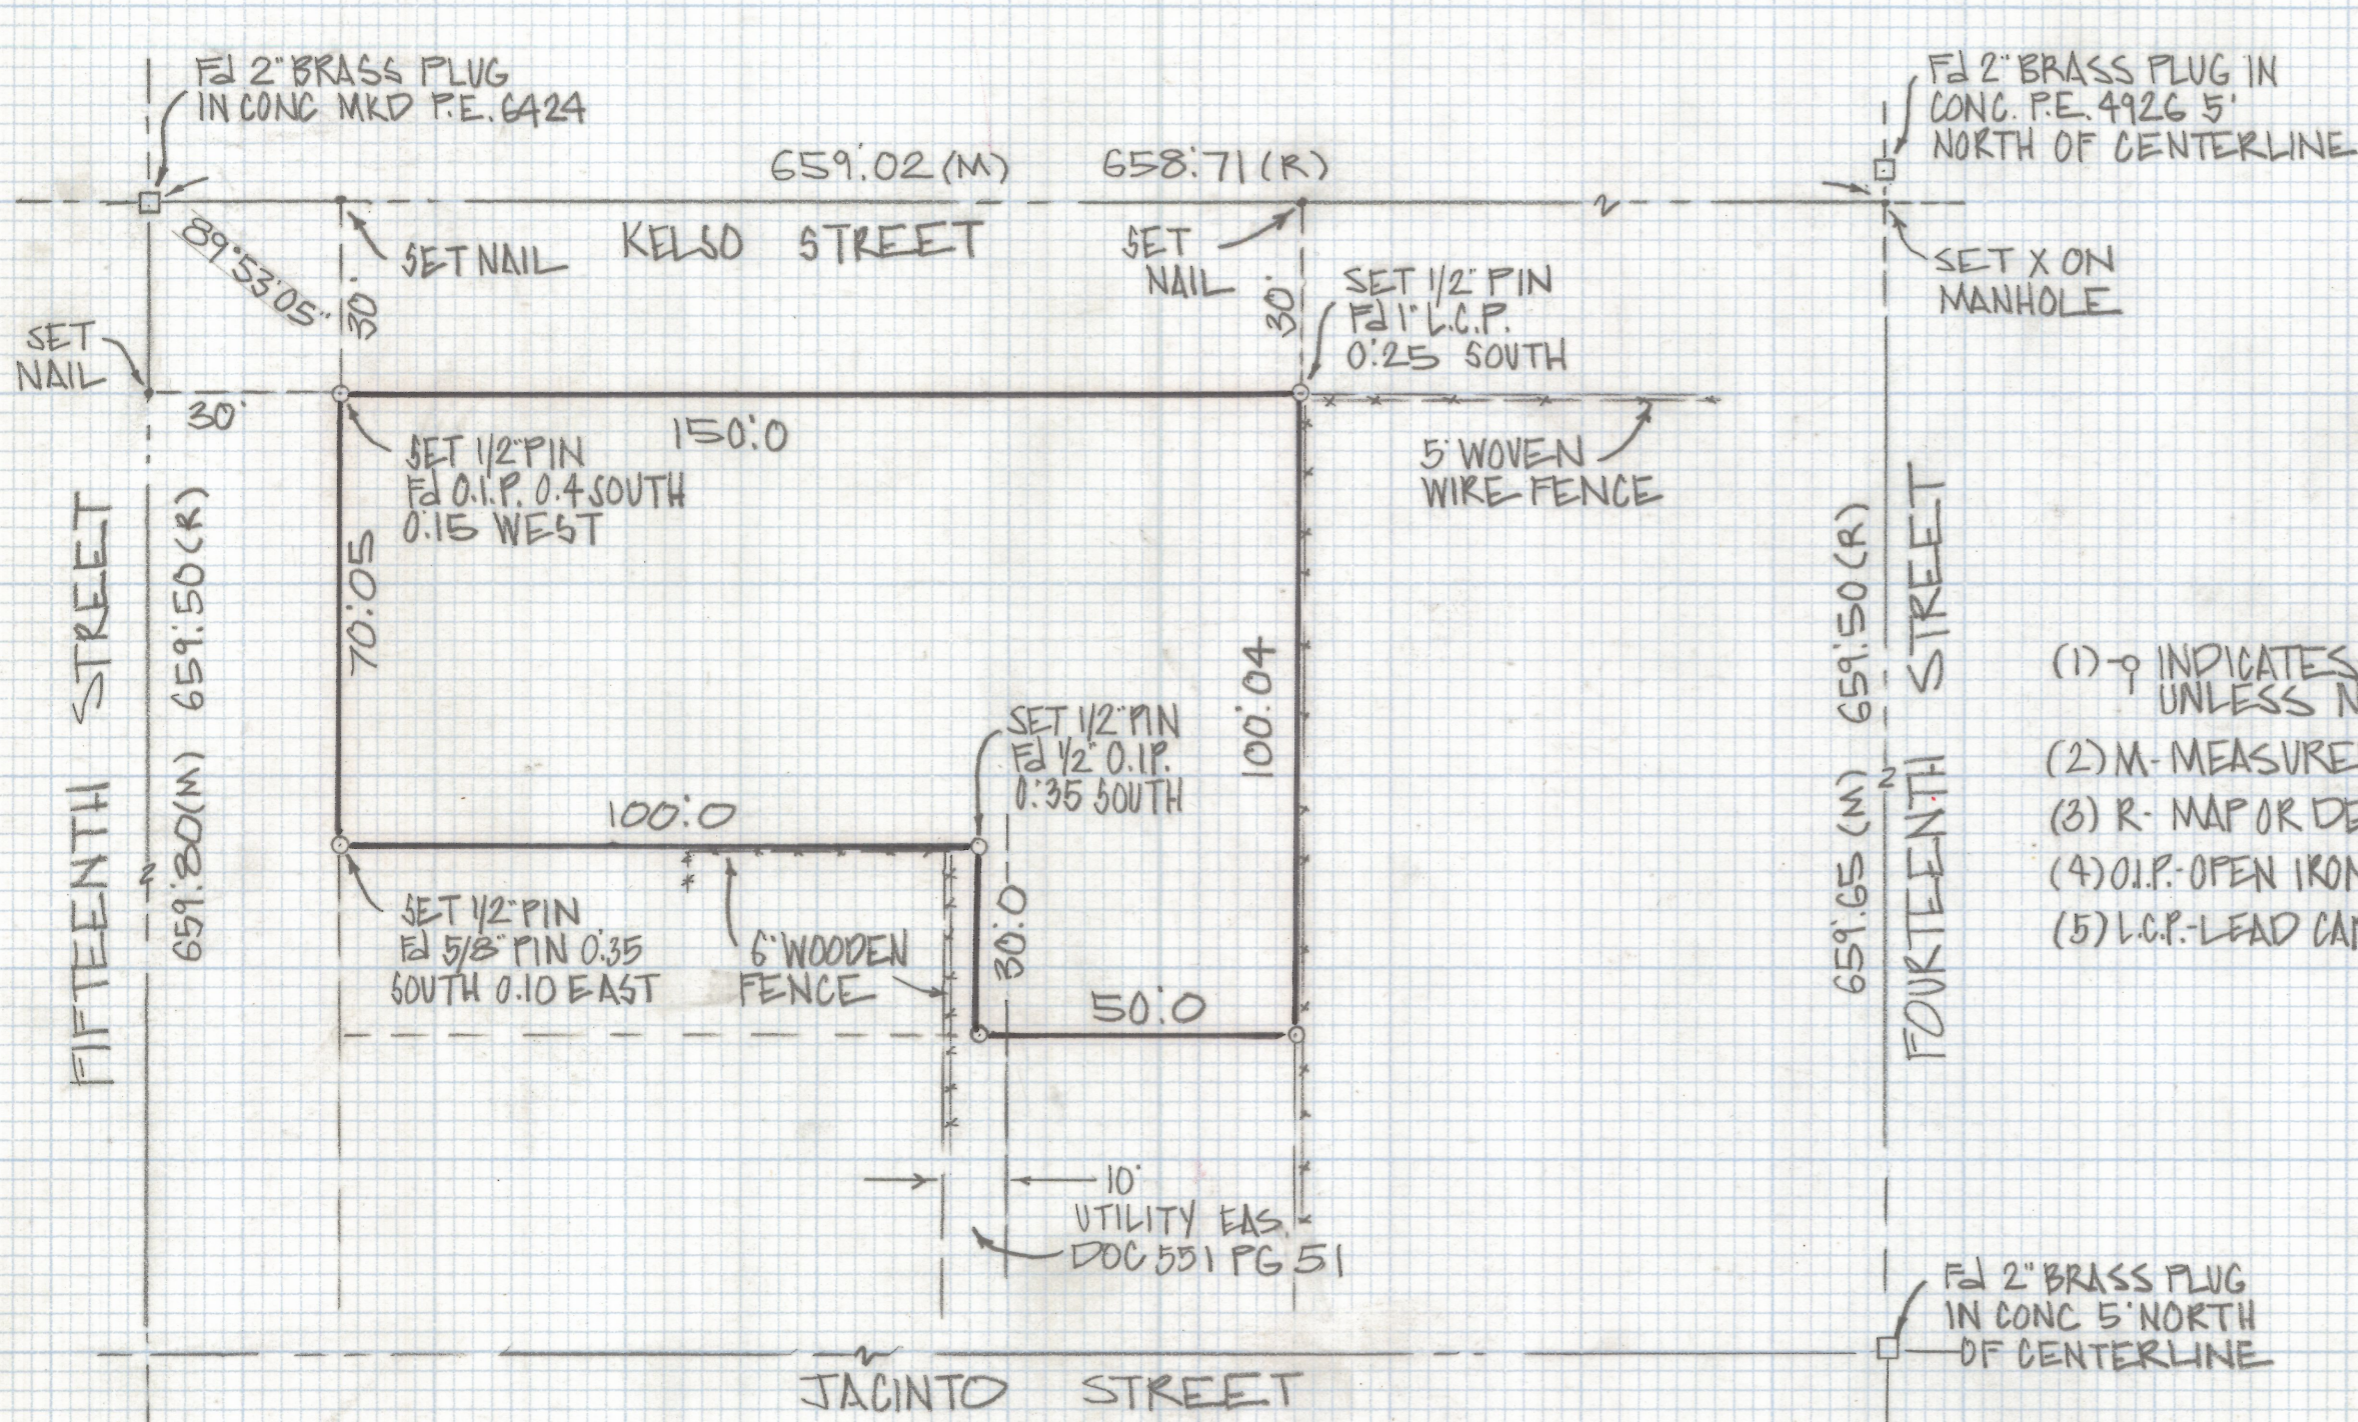


NOTES

- (1) ♀ INDICATES SET 1/2" PIN MKD L.S. 4680 UNLESS NOTED
- (2) M- MEASURED
- (3) R- MAP OR DEED RECORD
- (4) O.I.P.- OPEN IRON PIPE
- (5) L.C.P.- LEAD CAPPED PIPE

RESULTS OF SURVEY

OF THE WEST 150.0 FEET OF LOT 12 BLOCK 7 OF MIRACLE MILE ADDITION EXCEPT THE SOUTH 30.0 FEET OF THE WEST 100 FEET THERE OF, RECORDED IN BOOK 6 OF MAPS AND FLATS AT PAGE 76 IN THE OFFICE OF THE PIMA COUNTY RECORDER PIMA COUNTY ARIZONA

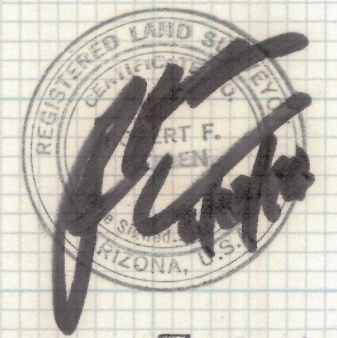

Z-2018-411  
 ROBERT F. MELLEN  
 REGISTERED LAND SURVEYOR  
 TUCSON ARIZONA  
 JOB # 84-19