



# **DISCLAIMER:**

**This unrecorded Record of Survey was donated to the City of Tucson. The City of Tucson provides this data for your personal use "as is." Additionally, the City of Tucson provides this information with the understanding that it is not guaranteed to be accurate, correct or complete and conclusions drawn from such information are the responsibility of the user.**

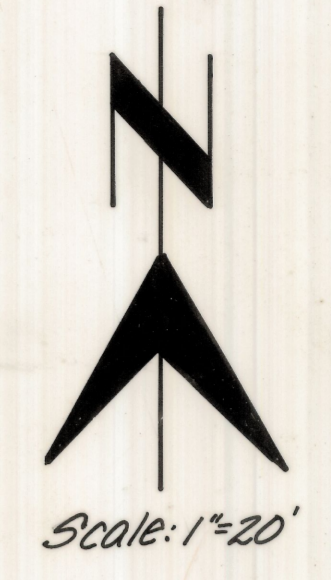

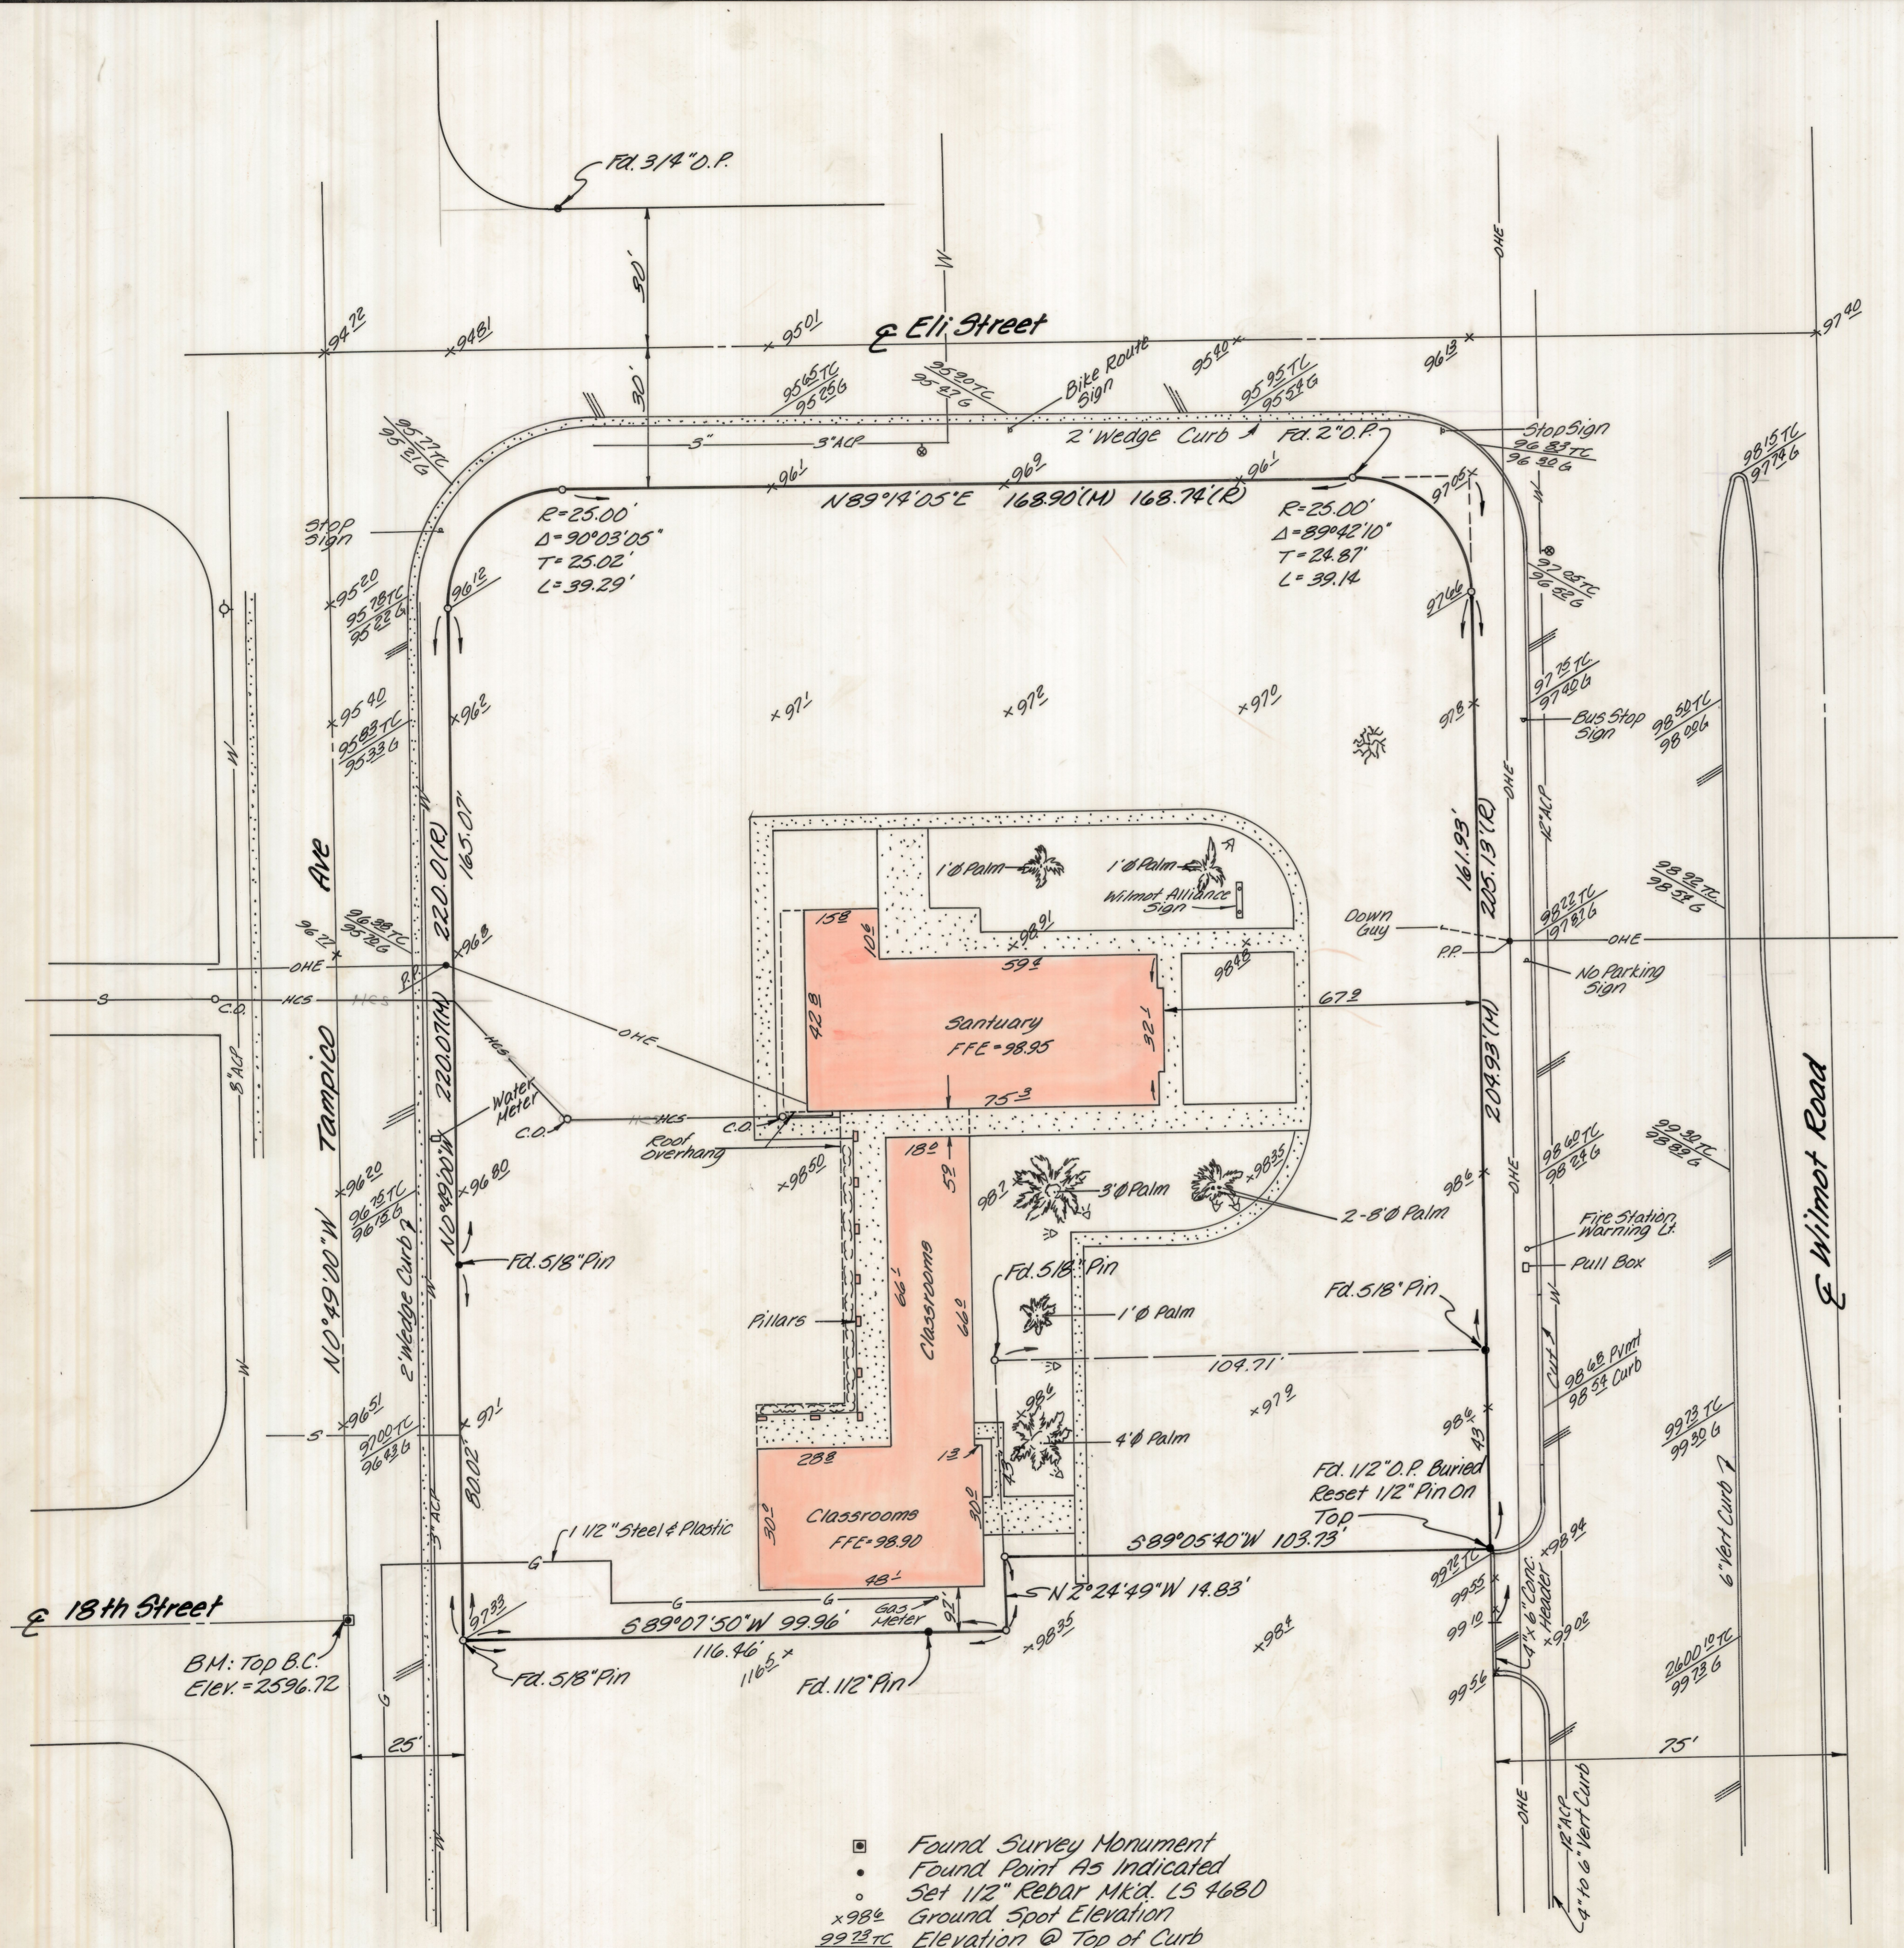

RESULTS OF SURVEY  
OF  
LOTS 1, 2, 3, 11, 12 & A PORTION  
OF LOT 10 & PART OF ABAND-  
ONED ALLEY, BLOCK 17, SAN  
FERNANDO VILLAGE, BK. II,  
PG. 13, M. & P., PIMA CO., AZ.

- Found Survey Monument
- Found Point As Indicated
- Set 1/2" Rebar Mk'd. L5 468D
- x 98.6 Ground Spot Elevation
- 22.23 TC Elevation @ Top of Curb
- 99.30 G Elevation @ Gutter
- OHE — Overhead Electric
- /// Pavement

Caution: There are underground utilities in the area.  
Before digging or if design is critical  
Call Blue Stake 792-2221.  
Underground Utilities taken from existing records.



7-2018-428  
Robert F. Mellen  
Registered Land Surveyor  
Tucson, Arizona  
Job # 84-46