


DISCLAIMER:


This unrecorded Record of Survey was donated to the City of Tucson. The City of Tucson provides this data for your personal use "as is." Additionally, the City of Tucson provides this information with the understanding that it is not guaranteed to be accurate, correct or complete and conclusions drawn from such information are the responsibility of the user.

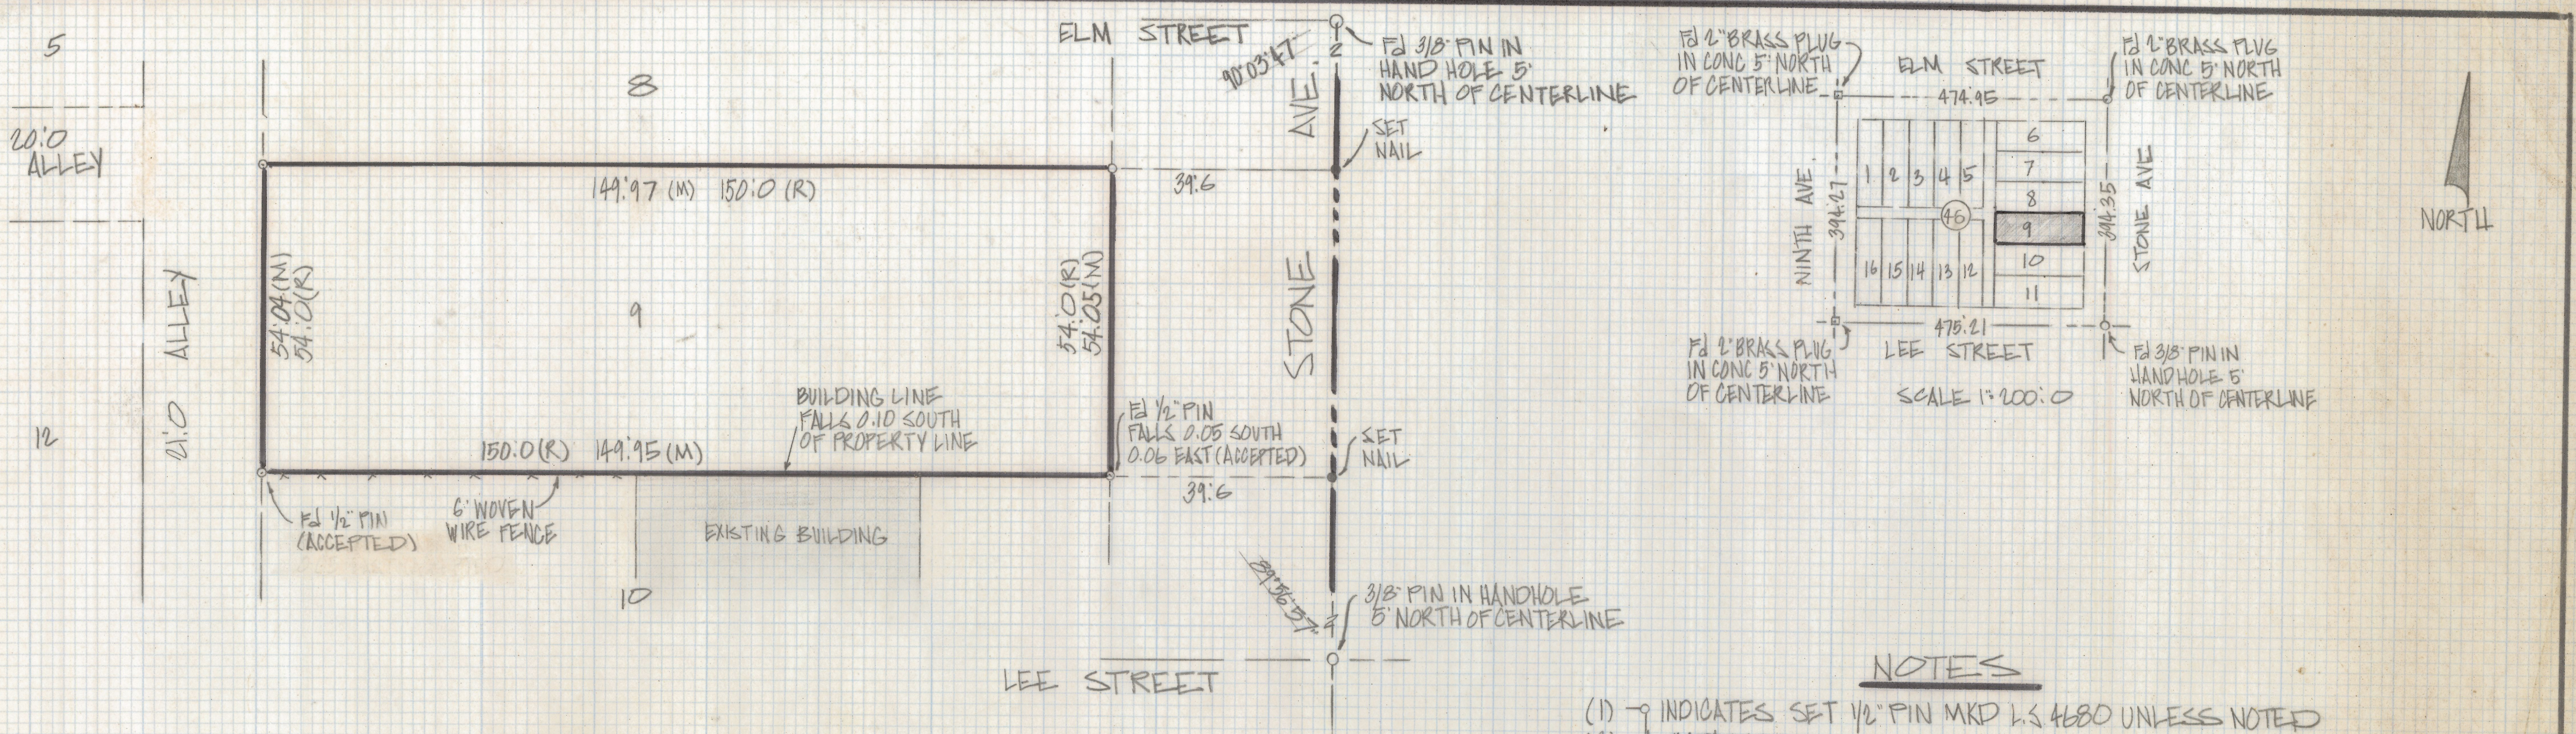

RESULTS OF SURVEY

OF LOT 9 BLOCK 46 BRONX PARK ADDITION RECORDED IN BOOK 3 OF MAPS AND FLATS AT PAGE 117 IN THE OFFICE OF THE PIMA COUNTY RECORDER PIMA COUNTY ARIZONA

- NOTES
- (1) - η INDICATES SET 1/2" PIN MKD L.S. 4680 UNLESS NOTED
 - (2) M - MEASURED
 - (3) R - MAP OR DEED RECORD

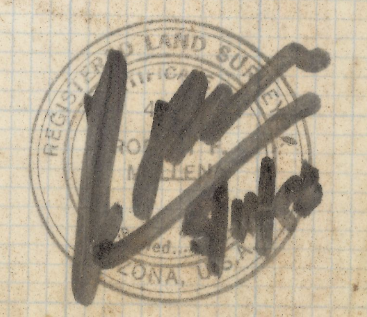

7-2018-442
 ROBERT F. NELLEN
 REGISTERED LAND SURVEYOR
 TUCSON ARIZONA
 JOB# 84-68