


DISCLAIMER:

This unrecorded Record of Survey was donated to the City of Tucson. The City of Tucson provides this data for your personal use "as is." Additionally, the City of Tucson provides this information with the understanding that it is not guaranteed to be accurate, correct or complete and conclusions drawn from such information are the responsibility of the user.

□ INDICATES ELECTRIC PEDESTAL

CENTERLINE OF DITCH

NORTH
SCALE 1"=30'

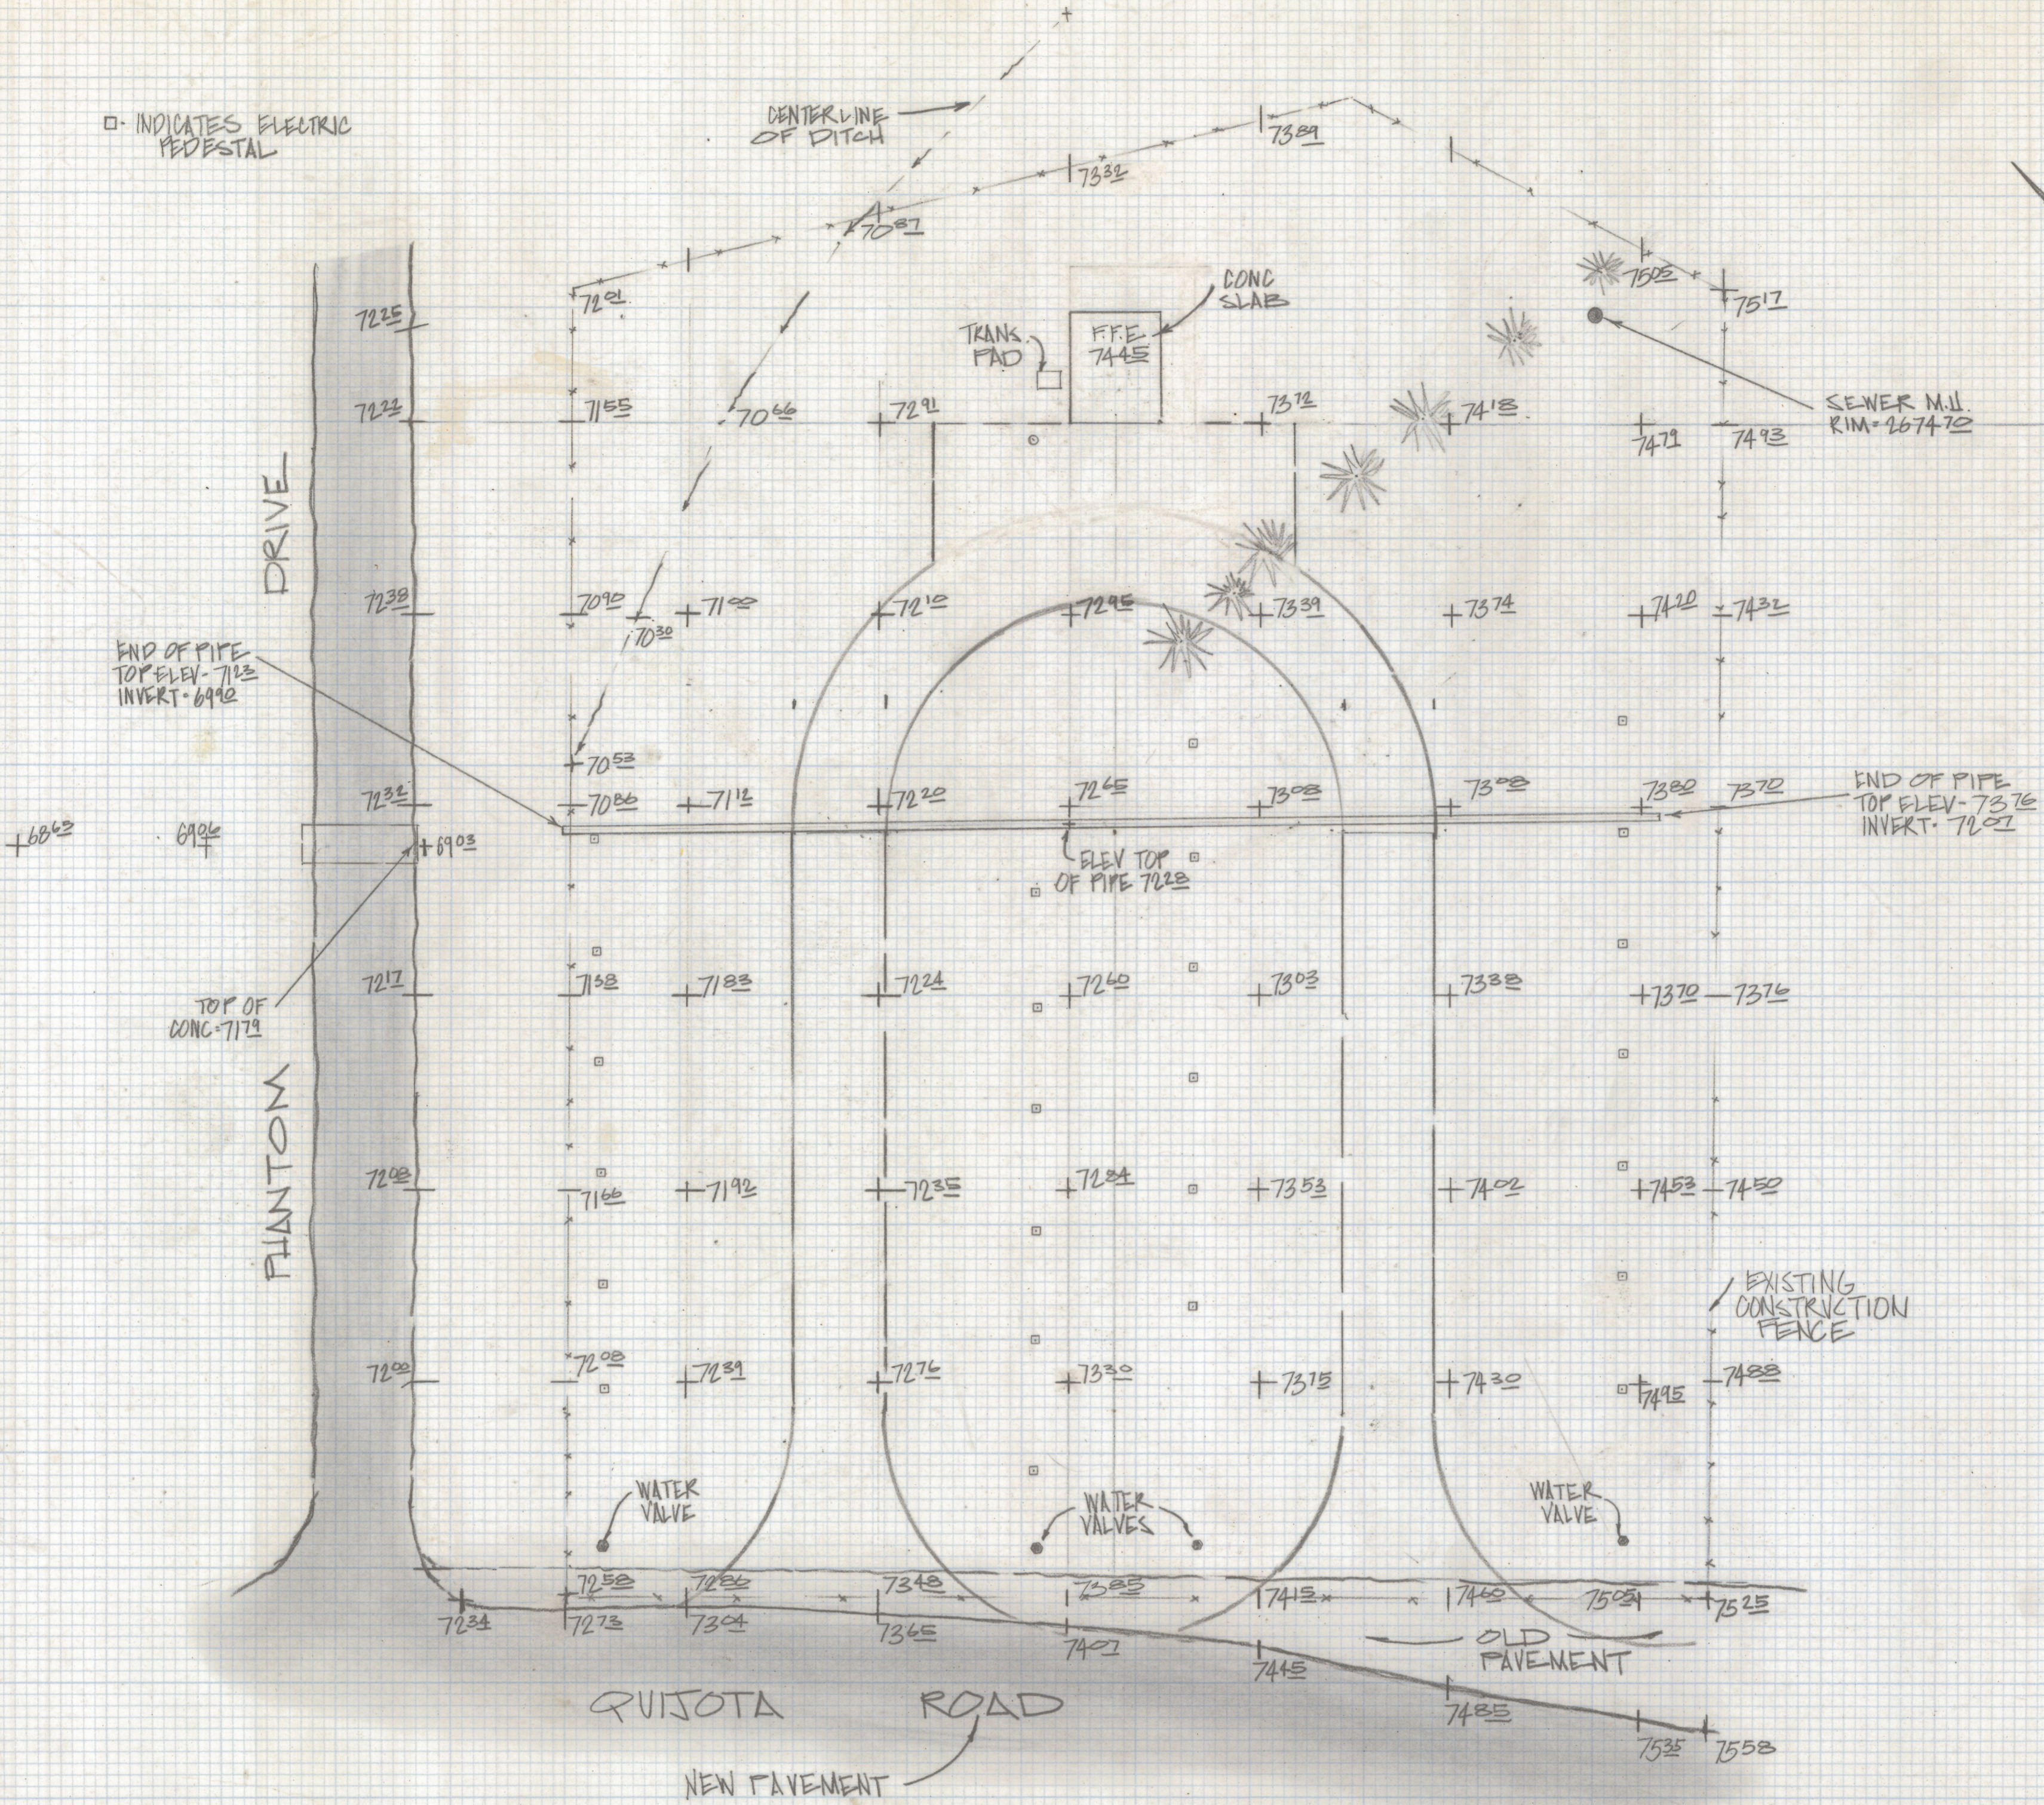

SKETCH
OF

MOBIL HOME PARK UNDER CONSTRUCTION D.M.A.F.B
A PORTION OF THE SOUTHEAST QUARTER SECTION 25
TOWNSHIP 1A SOUTH OF RANGE 1A EAST GILA AND SALT
RIVER BASE AND MERIDIAN PIMA COUNTY ARIZONA

7-208-445
ROBERT F. MELLEN
REGISTERED LAND SURVEYOR
TUCSON, ARIZONA
JOB # 24-71