



# **DISCLAIMER:**

**This unrecorded Record of Survey was donated to the City of Tucson. The City of Tucson provides this data for your personal use "as is." Additionally, the City of Tucson provides this information with the understanding that it is not guaranteed to be accurate, correct or complete and conclusions drawn from such information are the responsibility of the user.**

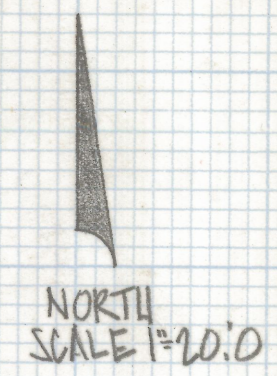

DRAINAGE WAY

AVENIDA PLANETA

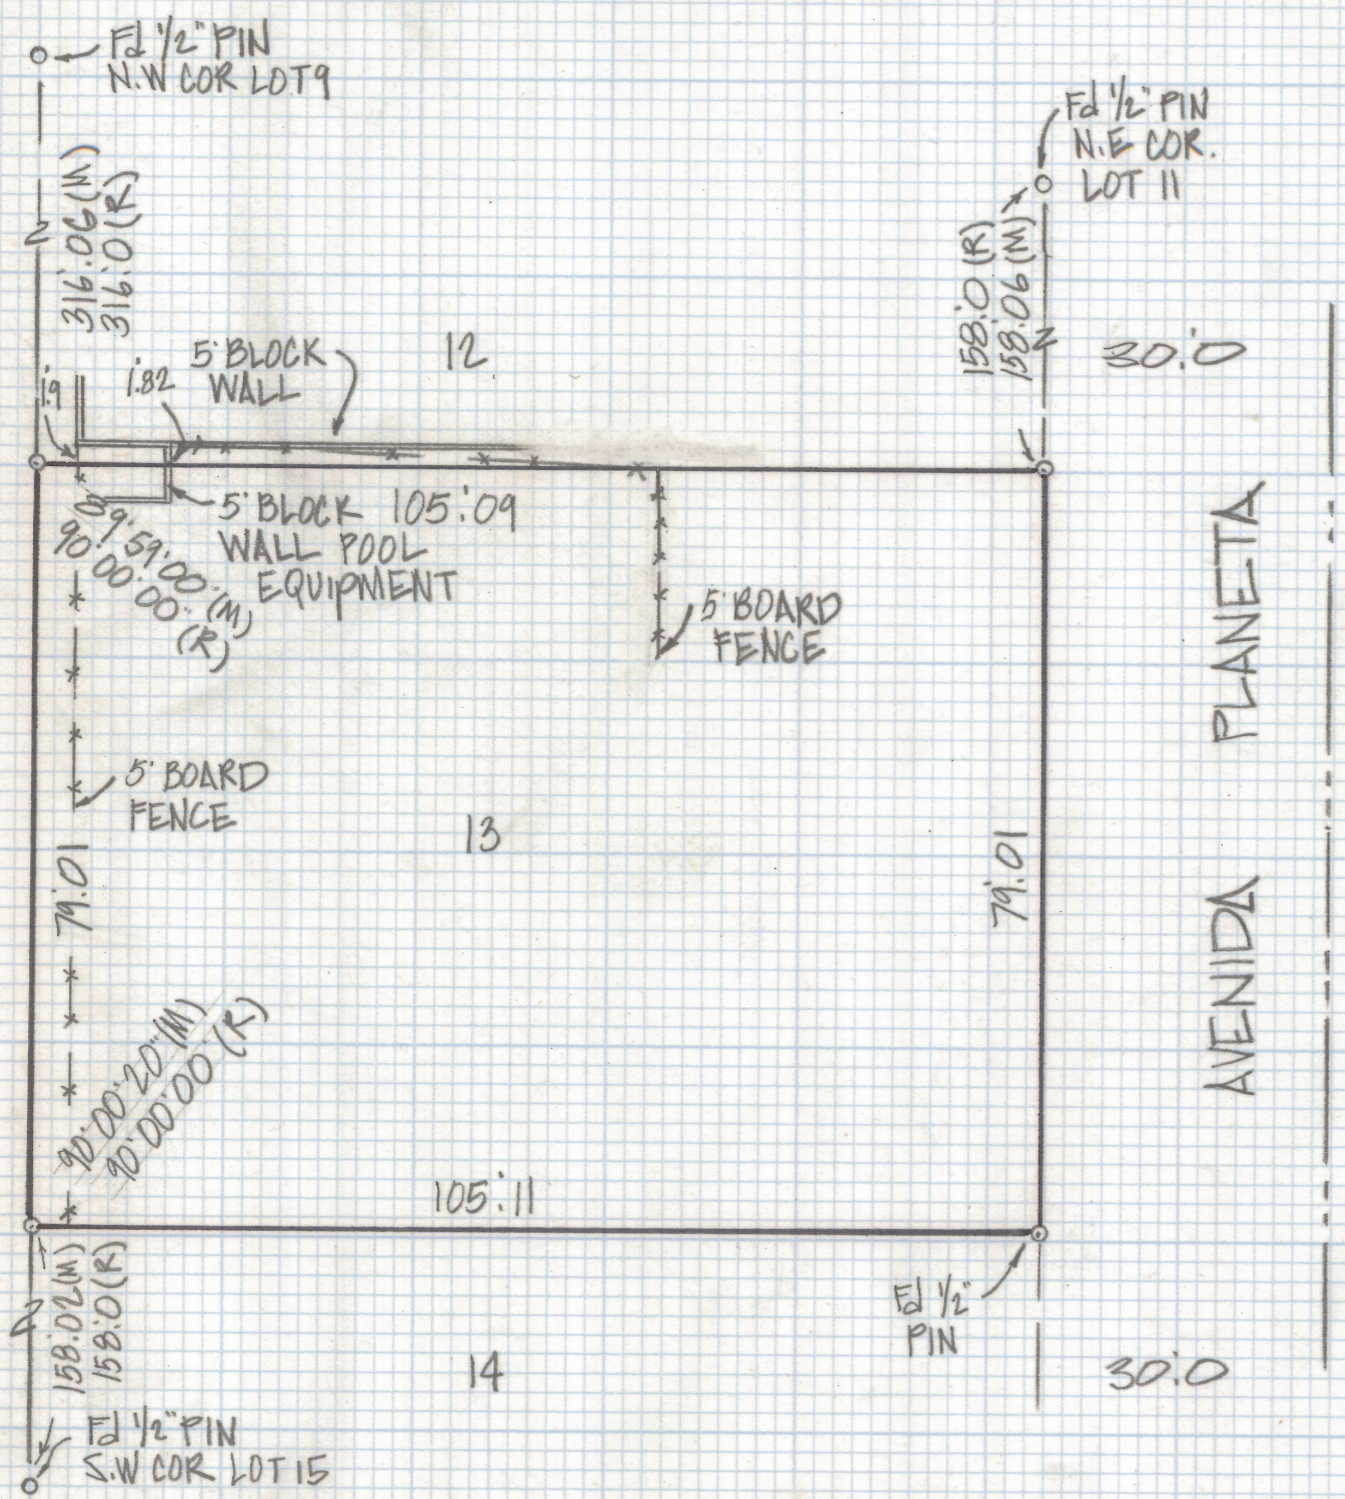

NOTES

(1)  $\circ$  INDICATES SET 1/2" PIN MKD L.S 4680 UNLESS NOTED

RESULTS OF SURVEY

OF LOT 13 BLOCK 23 TERRA DEL SOL RECORDED IN BOOK 11 OF MAPS AND PLATS AT PAGE 94 IN THE OFFICE OF THE PIMA COUNTY RECORDER, PIMA COUNTY, ARIZONA.



Z-2018-450  
 ROBERT F. MELLEN  
 REGISTERED LAND SURVEYOR  
 TUCSON ARIZONA  
 JOB# 84-77