


# **DISCLAIMER:**

**This unrecorded Record of Survey was donated to the City of Tucson. The City of Tucson provides this data for your personal use "as is." Additionally, the City of Tucson provides this information with the understanding that it is not guaranteed to be accurate, correct or complete and conclusions drawn from such information are the responsibility of the user.**



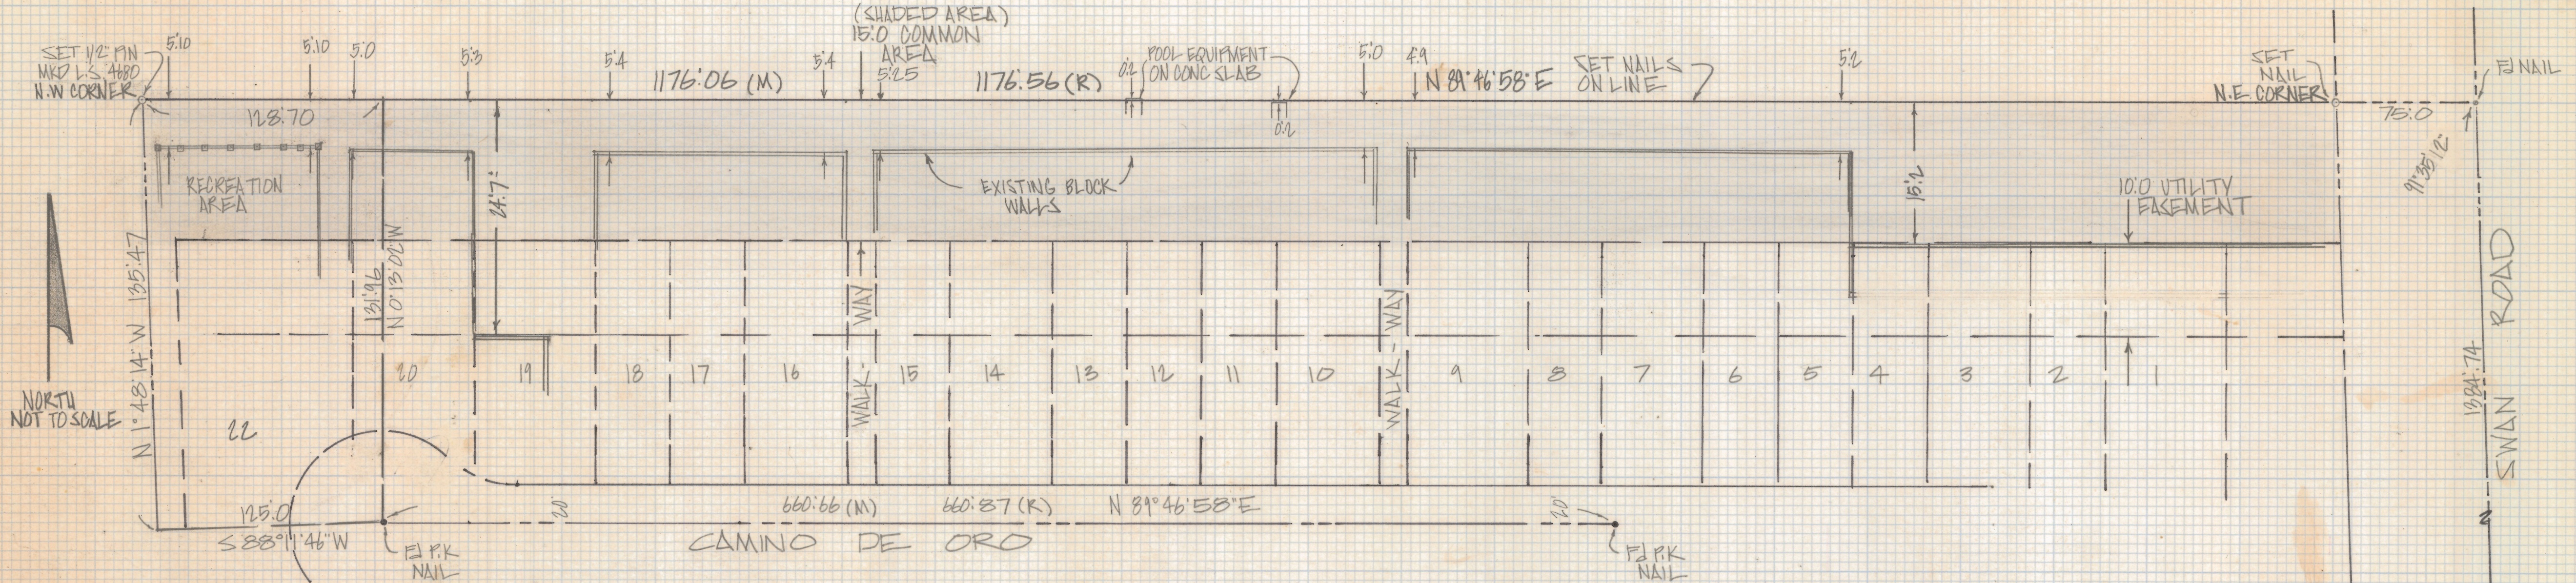

NORTH NOT TO SCALE

RESULTS OF SURVEY

OF THE NORTH LINE OF CATALINA DEL REY RECORDED IN BOOK 25 OF MAPS AND PLATS AT PAGE 50 IN THE OFFICE OF THE PIMA COUNTY RECORDER PIMA COUNTY ARIZONA

NOTES

- (1) SHADED AREA INDICATES 15.0 COMMON AREA
- (2) M - MEASURED
- (3) R - MAP OR DEED RECORD



Z-2018-463  
 ROBERT F. MELLEN  
 REGISTERED LAND SURVEYOR  
 TUCSON, ARIZONA  
 JOB # 84-95