


DISCLAIMER:

This unrecorded Record of Survey was donated to the City of Tucson. The City of Tucson provides this data for your personal use "as is." Additionally, the City of Tucson provides this information with the understanding that it is not guaranteed to be accurate, correct or complete and conclusions drawn from such information are the responsibility of the user.

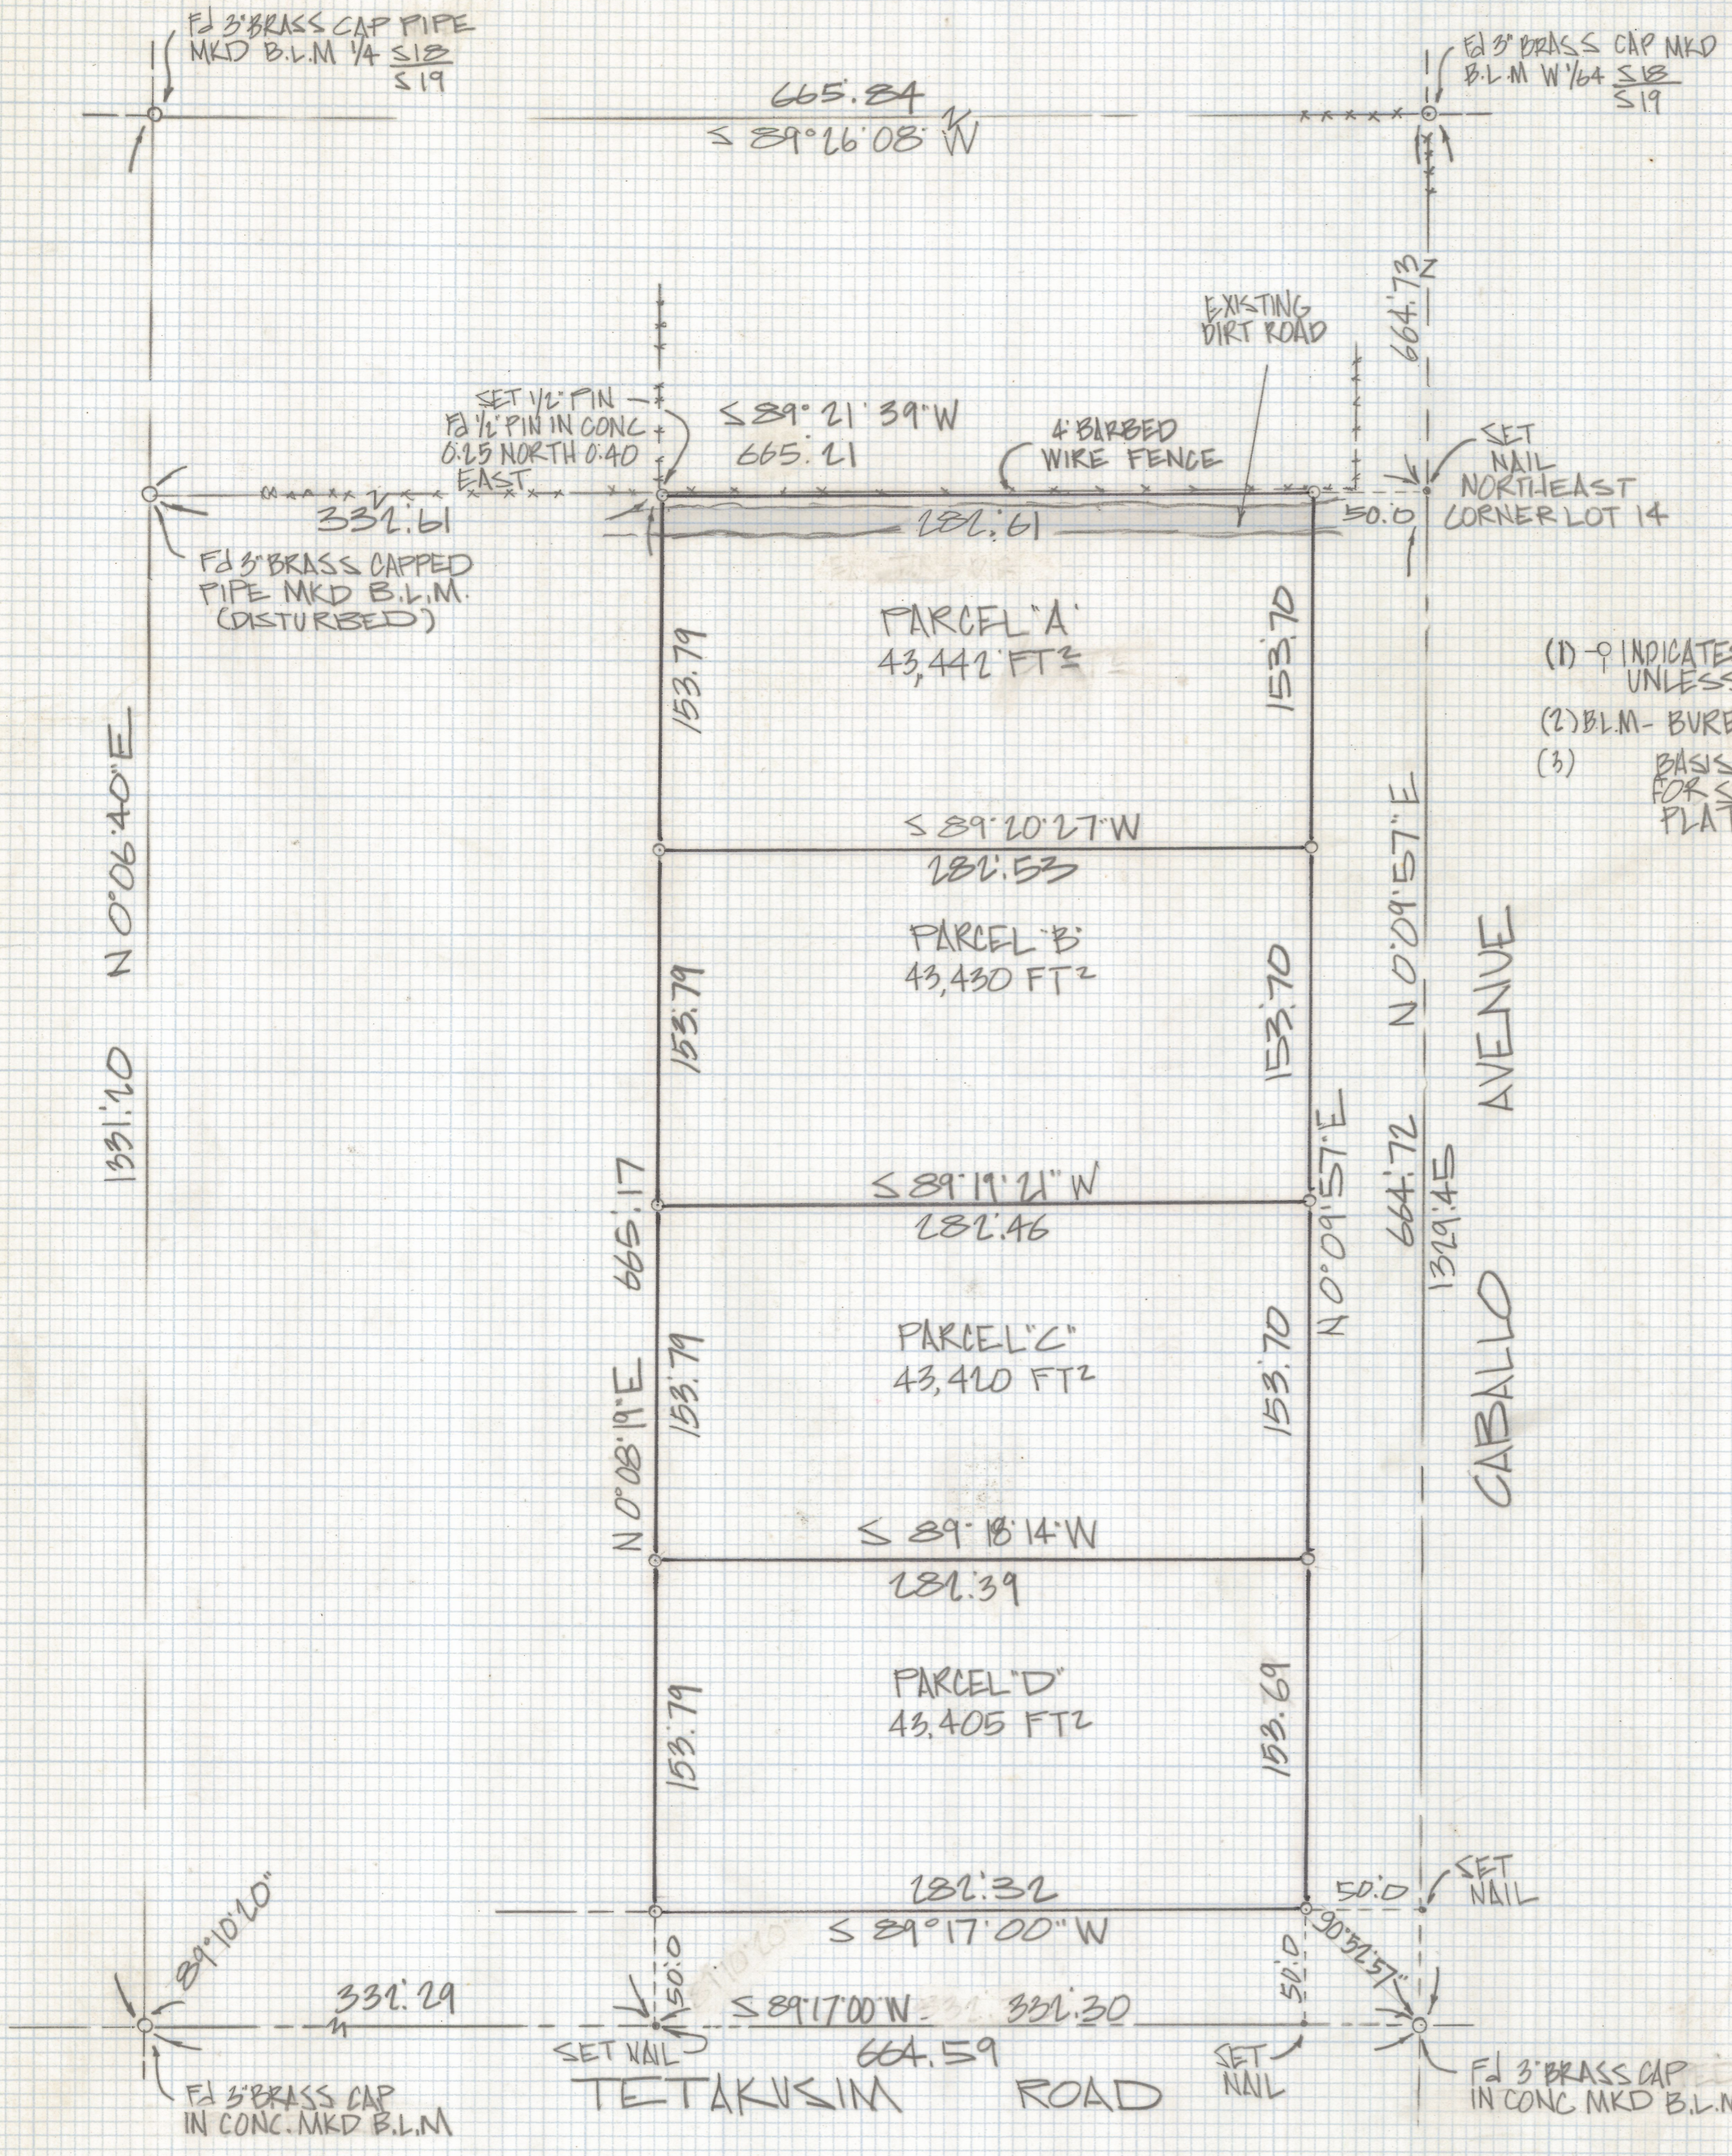

NOTES

- (1) \circ INDICATES SET 1/2" PIN MKD L.S. 4680 UNLESS NOTED
- (2) B.L.M. - BUREAU LAND MANAGEMENT
- (3) BASIS OF BEARINGS S 89° 17' 00" W FOR SOUTH LINE OF LOT 14 PER G.L.O. PLAT

RESULTS OF SURVEY

OF LOT 14 EXCEPT THE SOUTH 50.0 FEET AND THE EAST 50.0 FEET IN SECTION 19 TOWNSHIP 15 SOUTH OF RANGE 13 EAST GILA AND SALT RIVER BASE AND MERIDIAN PIMA COUNTY ARIZONA



7-2018-474
 ROBERT F. MELLEN
 REGISTERED LAND SURVEYOR
 TUCSON, ARIZONA
 JOB # 84-109