
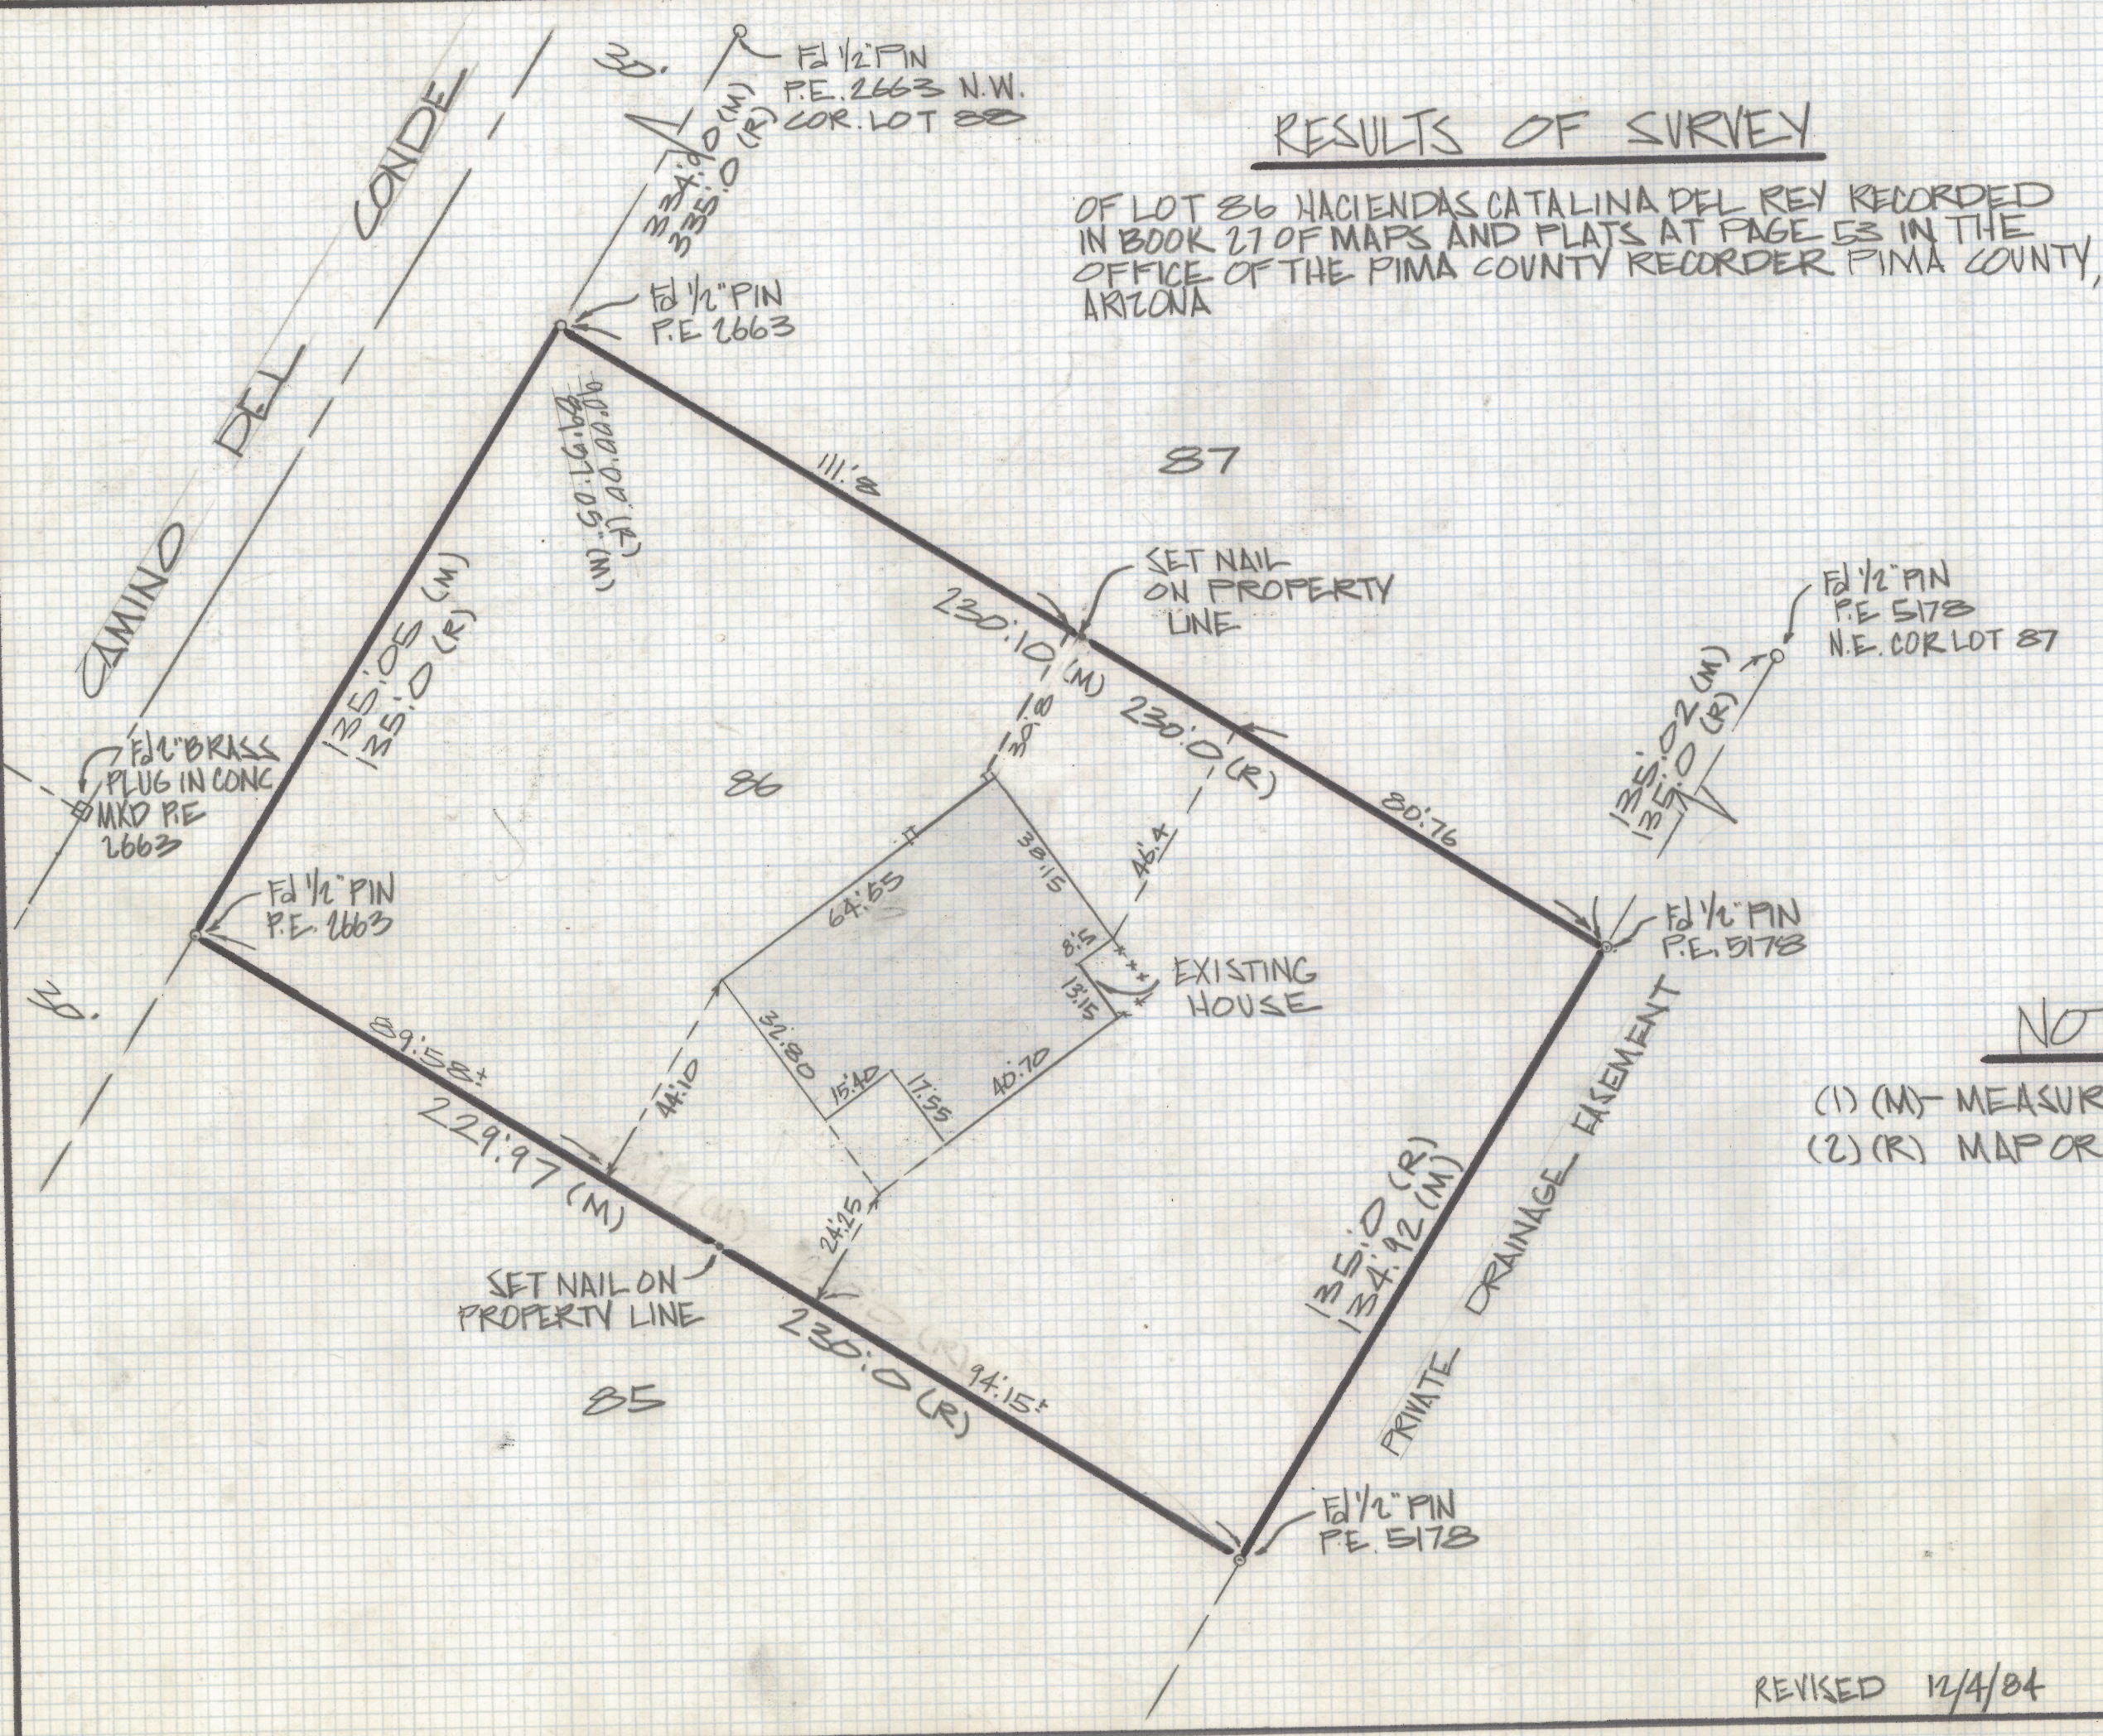


DISCLAIMER:

This unrecorded Record of Survey was donated to the City of Tucson. The City of Tucson provides this data for your personal use "as is." Additionally, the City of Tucson provides this information with the understanding that it is not guaranteed to be accurate, correct or complete and conclusions drawn from such information are the responsibility of the user.

RESULTS OF SURVEY

OF LOT 86 HACIENDAS CATALINA DEL REY RECORDED
IN BOOK 27 OF MAPS AND PLATS AT PAGE 53 IN THE
OFFICE OF THE PIMA COUNTY RECORDER PIMA COUNTY,
ARIZONA

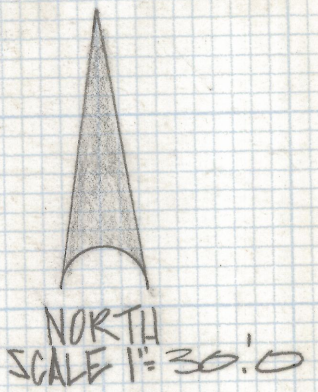

NOTES

- (1) (M) - MEASURED
- (2) (R) - MAP OR DEED RECORD



Z-2018-497
ROBERT F. MELLEN
REGISTERED LAND SURVEYOR
TUCSON, ARIZONA
JOB # 84-143

REVISED 12/4/84