
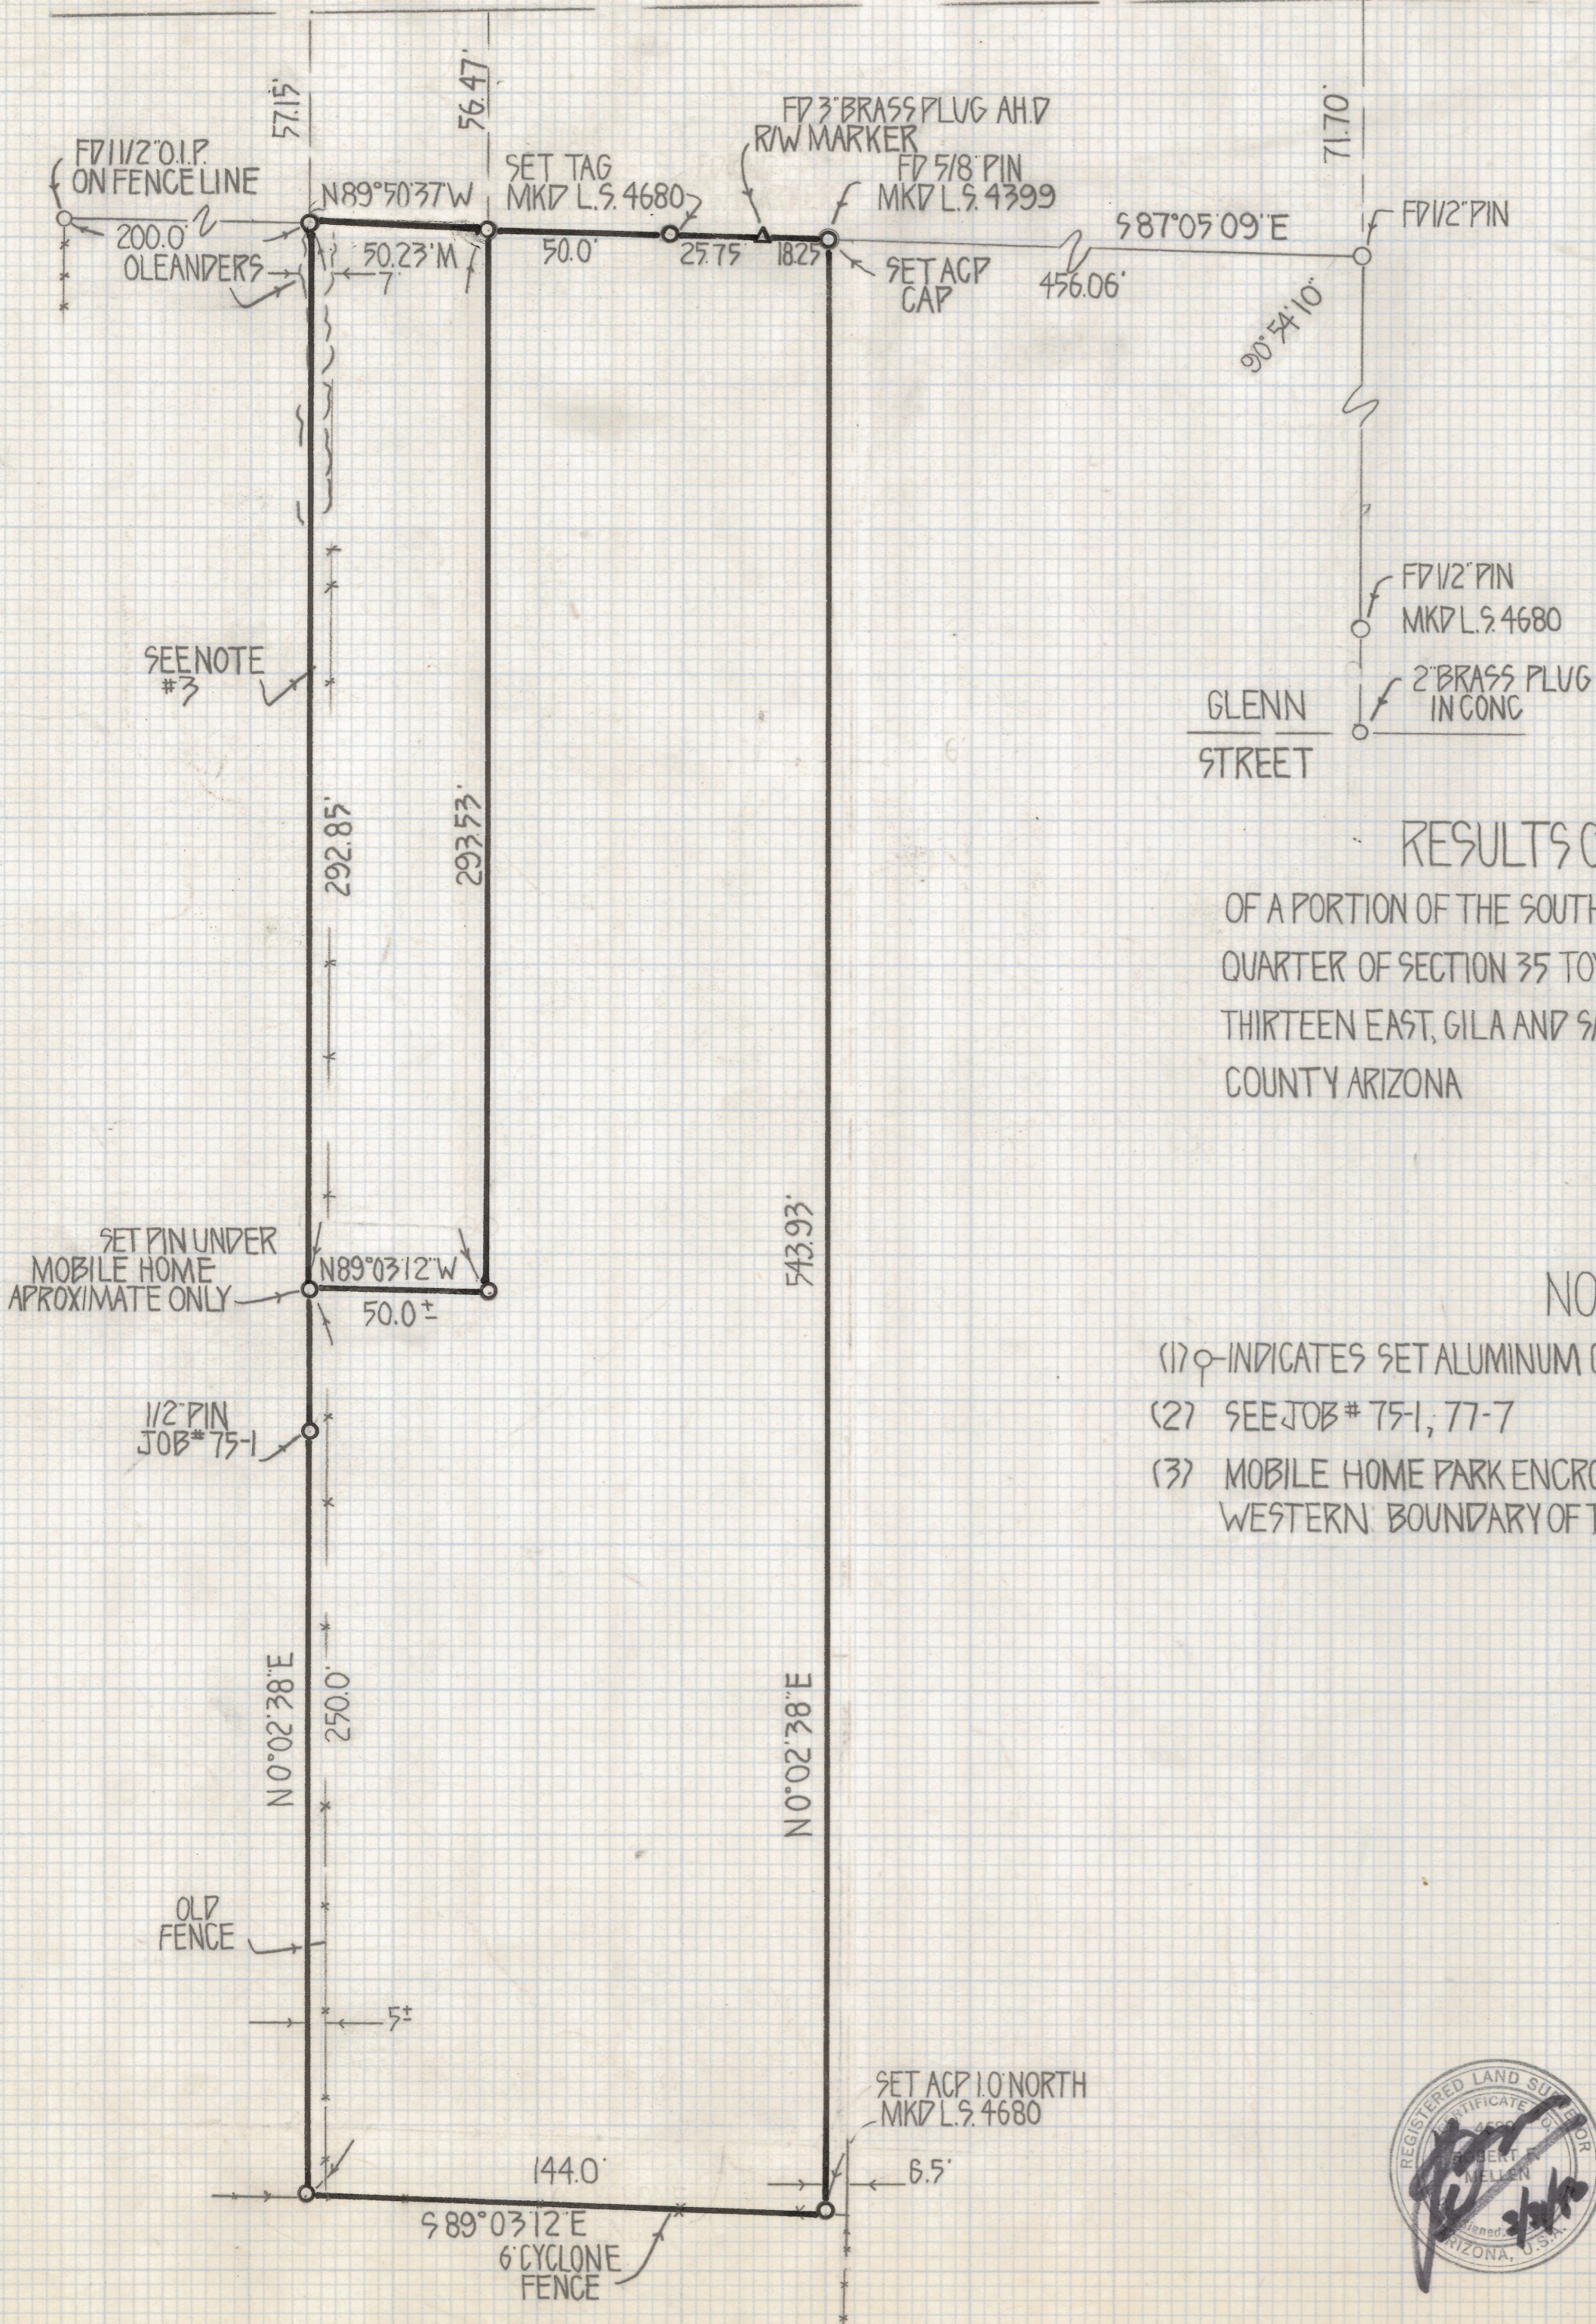


# **DISCLAIMER:**

**This unrecorded Record of Survey was donated to the City of Tucson. The City of Tucson provides this data for your personal use "as is." Additionally, the City of Tucson provides this information with the understanding that it is not guaranteed to be accurate, correct or complete and conclusions drawn from such information are the responsibility of the user.**

MIRACLE MILE STRIP

1/16 CORNER TRACK  
SPK MKD L.S. 4399

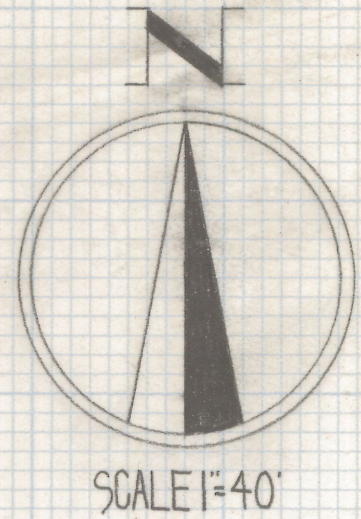

RESULTS OF SURVEY

OF A PORTION OF THE SOUTHWEST QUARTER OF THE NORTHWEST QUARTER OF SECTION 35 TOWNSHIP THIRTEEN SOUTH RANGE THIRTEEN EAST, GILA AND SALT RIVER BASE AND MERIDIAN, PIMA COUNTY ARIZONA

NOTES

- (1)  $\circ$  INDICATES SET ALUMINUM CAPPED PIN MKD L.S. 4680 UNLESS NOTED
- (2) SEE JOB # 75-1, 77-7
- (3) MOBILE HOME PARK ENCROACHES FROM 5'-7' FEET ALONG ENTIRE WESTERN BOUNDARY OF THIS SURVEY



Z-2018-532  
ROBERT F. MELLEN  
REGISTERED LAND SURVEYOR  
TUCSON, ARIZONA  
JOB # 80-25