
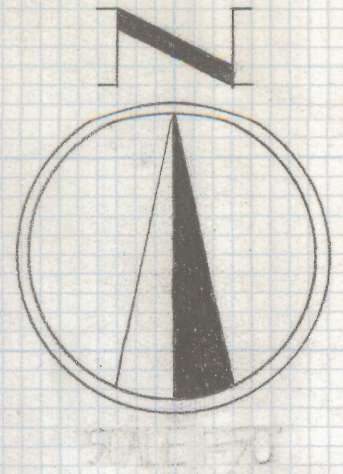


DISCLAIMER:

This unrecorded Record of Survey was donated to the City of Tucson. The City of Tucson provides this data for your personal use "as is." Additionally, the City of Tucson provides this information with the understanding that it is not guaranteed to be accurate, correct or complete and conclusions drawn from such information are the responsibility of the user.

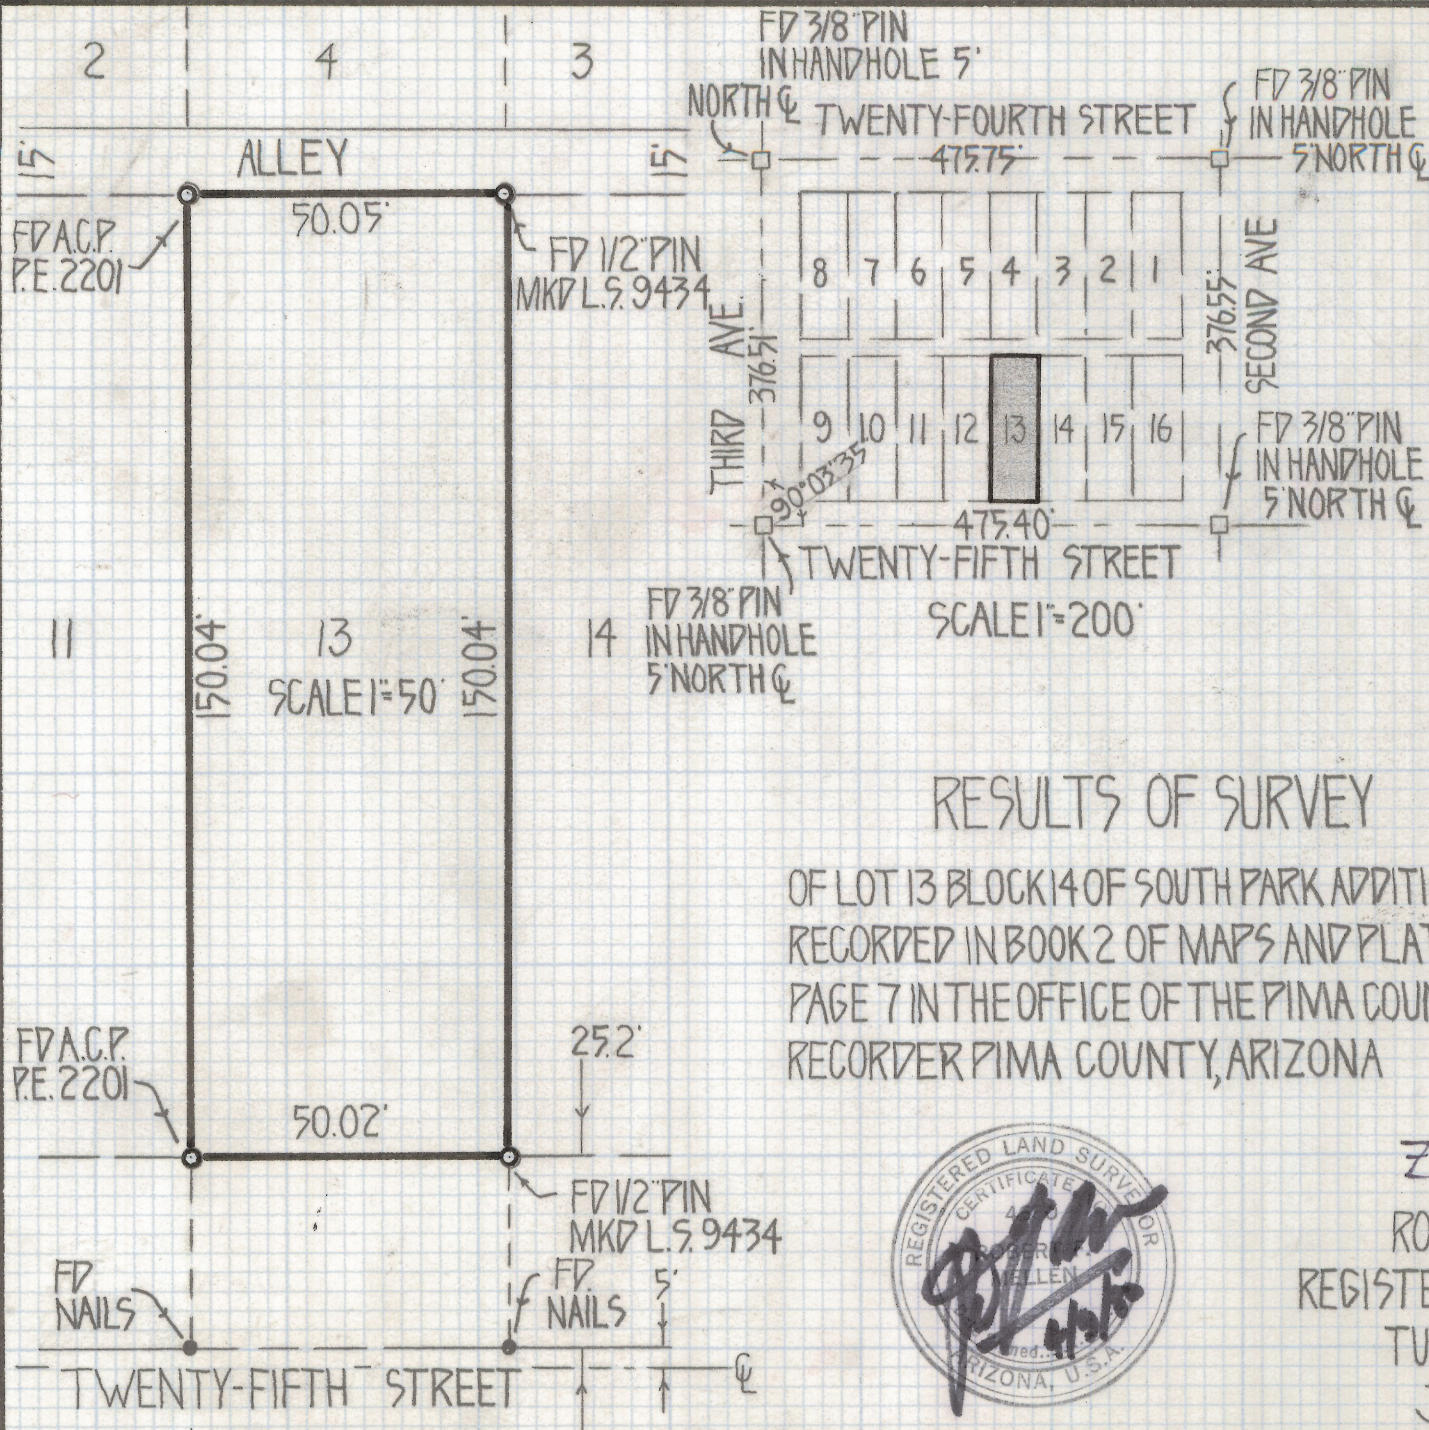

RESULTS OF SURVEY

OF LOT 13 BLOCK 14 OF SOUTH PARK ADDITION AS
 RECORDED IN BOOK 2 OF MAPS AND PLATS AT
 PAGE 7 IN THE OFFICE OF THE PIMA COUNTY
 RECORDER PIMA COUNTY, ARIZONA



Z-2018-544
 ROBERT F. MELLEN
 REGISTERED LAND SURVEYOR
 TUCSON, ARIZONA
 JOB # 80-39