



# **DISCLAIMER:**

**This unrecorded Record of Survey was donated to the City of Tucson. The City of Tucson provides this data for your personal use "as is." Additionally, the City of Tucson provides this information with the understanding that it is not guaranteed to be accurate, correct or complete and conclusions drawn from such information are the responsibility of the user.**

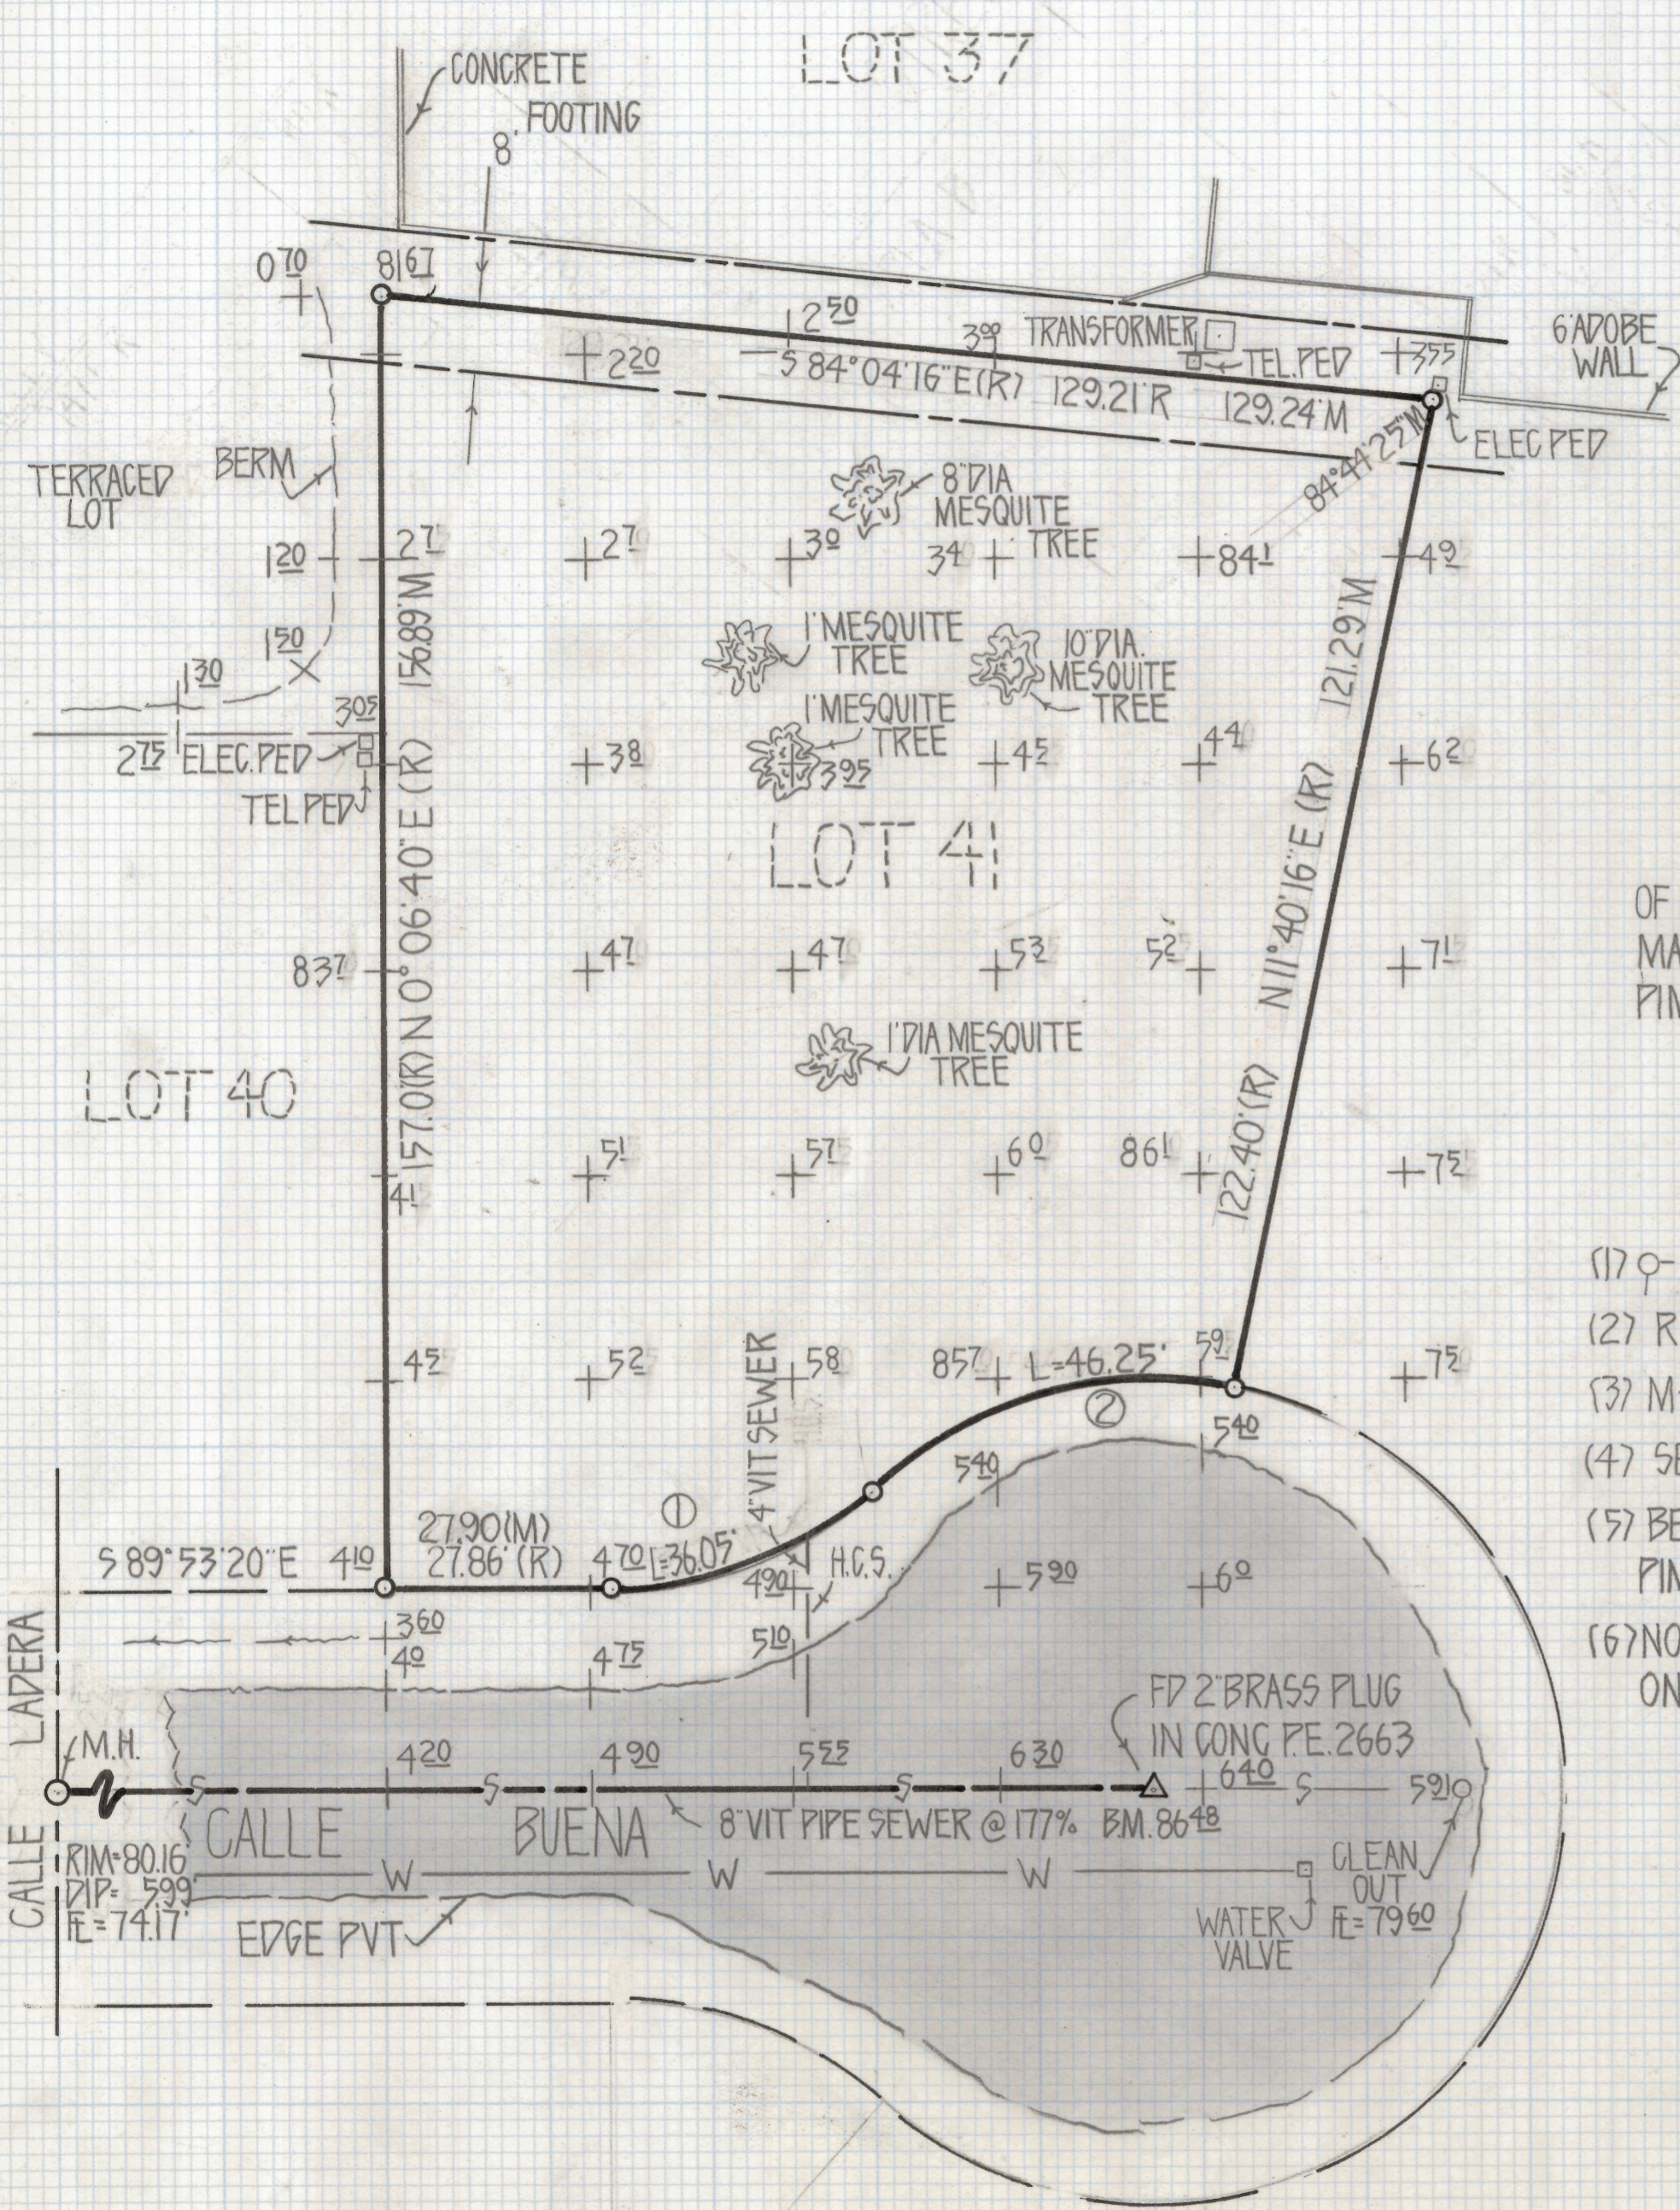

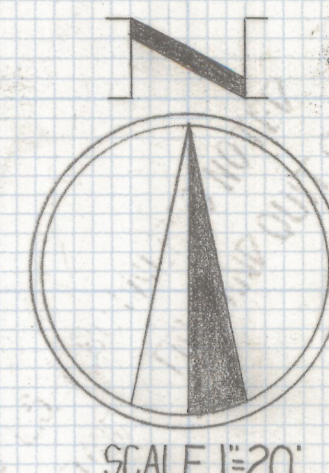

**RESULTS OF SURVEY**

OF LOT 41 OF SUNSET NORTH RECORDED IN BOOK 27 OF MAPS AND PLATS AT PAGE 61 IN THE OFFICE OF THE PIMA COUNTY RECORDER PIMA COUNTY ARIZONA

**NOTES**

- (1) ♀ INDICATES FOUND 1/2" PIN MKD P.E. 2663 UNLESS NOTED
- (2) R-MAP RECORD
- (3) M-MEASURED
- (4) SEWER PLAN No 5-574 PIMA COUNTY ARIZONA
- (5) BENCH MARK F.M.H. CALLE LADERA & CALLE BUENA 74.17 PIMA COUNTY WASTEWATER MANAGEMENT PLAN 5-574
- (6) NO WATER METER FOUND CHECK WITH WATER CO. ON LOCATION

CURVE DATA				
No	RADIUS	DELTA	TANGENT	LENGTH
1	50.0'	41°19'02"	18.85'	36.05'
2	50.0'	60°09'01"	24.93'	46.25'



Z-2018-554  
 ROBERT F. MELLEN  
 REGISTERED LAND SURVEYOR  
 TUCSON, ARIZONA  
 JOB # 80-52