


DISCLAIMER:

This unrecorded Record of Survey was donated to the City of Tucson. The City of Tucson provides this data for your personal use "as is." Additionally, the City of Tucson provides this information with the understanding that it is not guaranteed to be accurate, correct or complete and conclusions drawn from such information are the responsibility of the user.

CURVE		DATA		
NO.	RADIUS	DELTA	TANGENT	LENGTH
1	50.0	88°20'40"	48.58	77.10
2	50.0	41°23'27"	18.89	36.12



SCALE 1"=50'

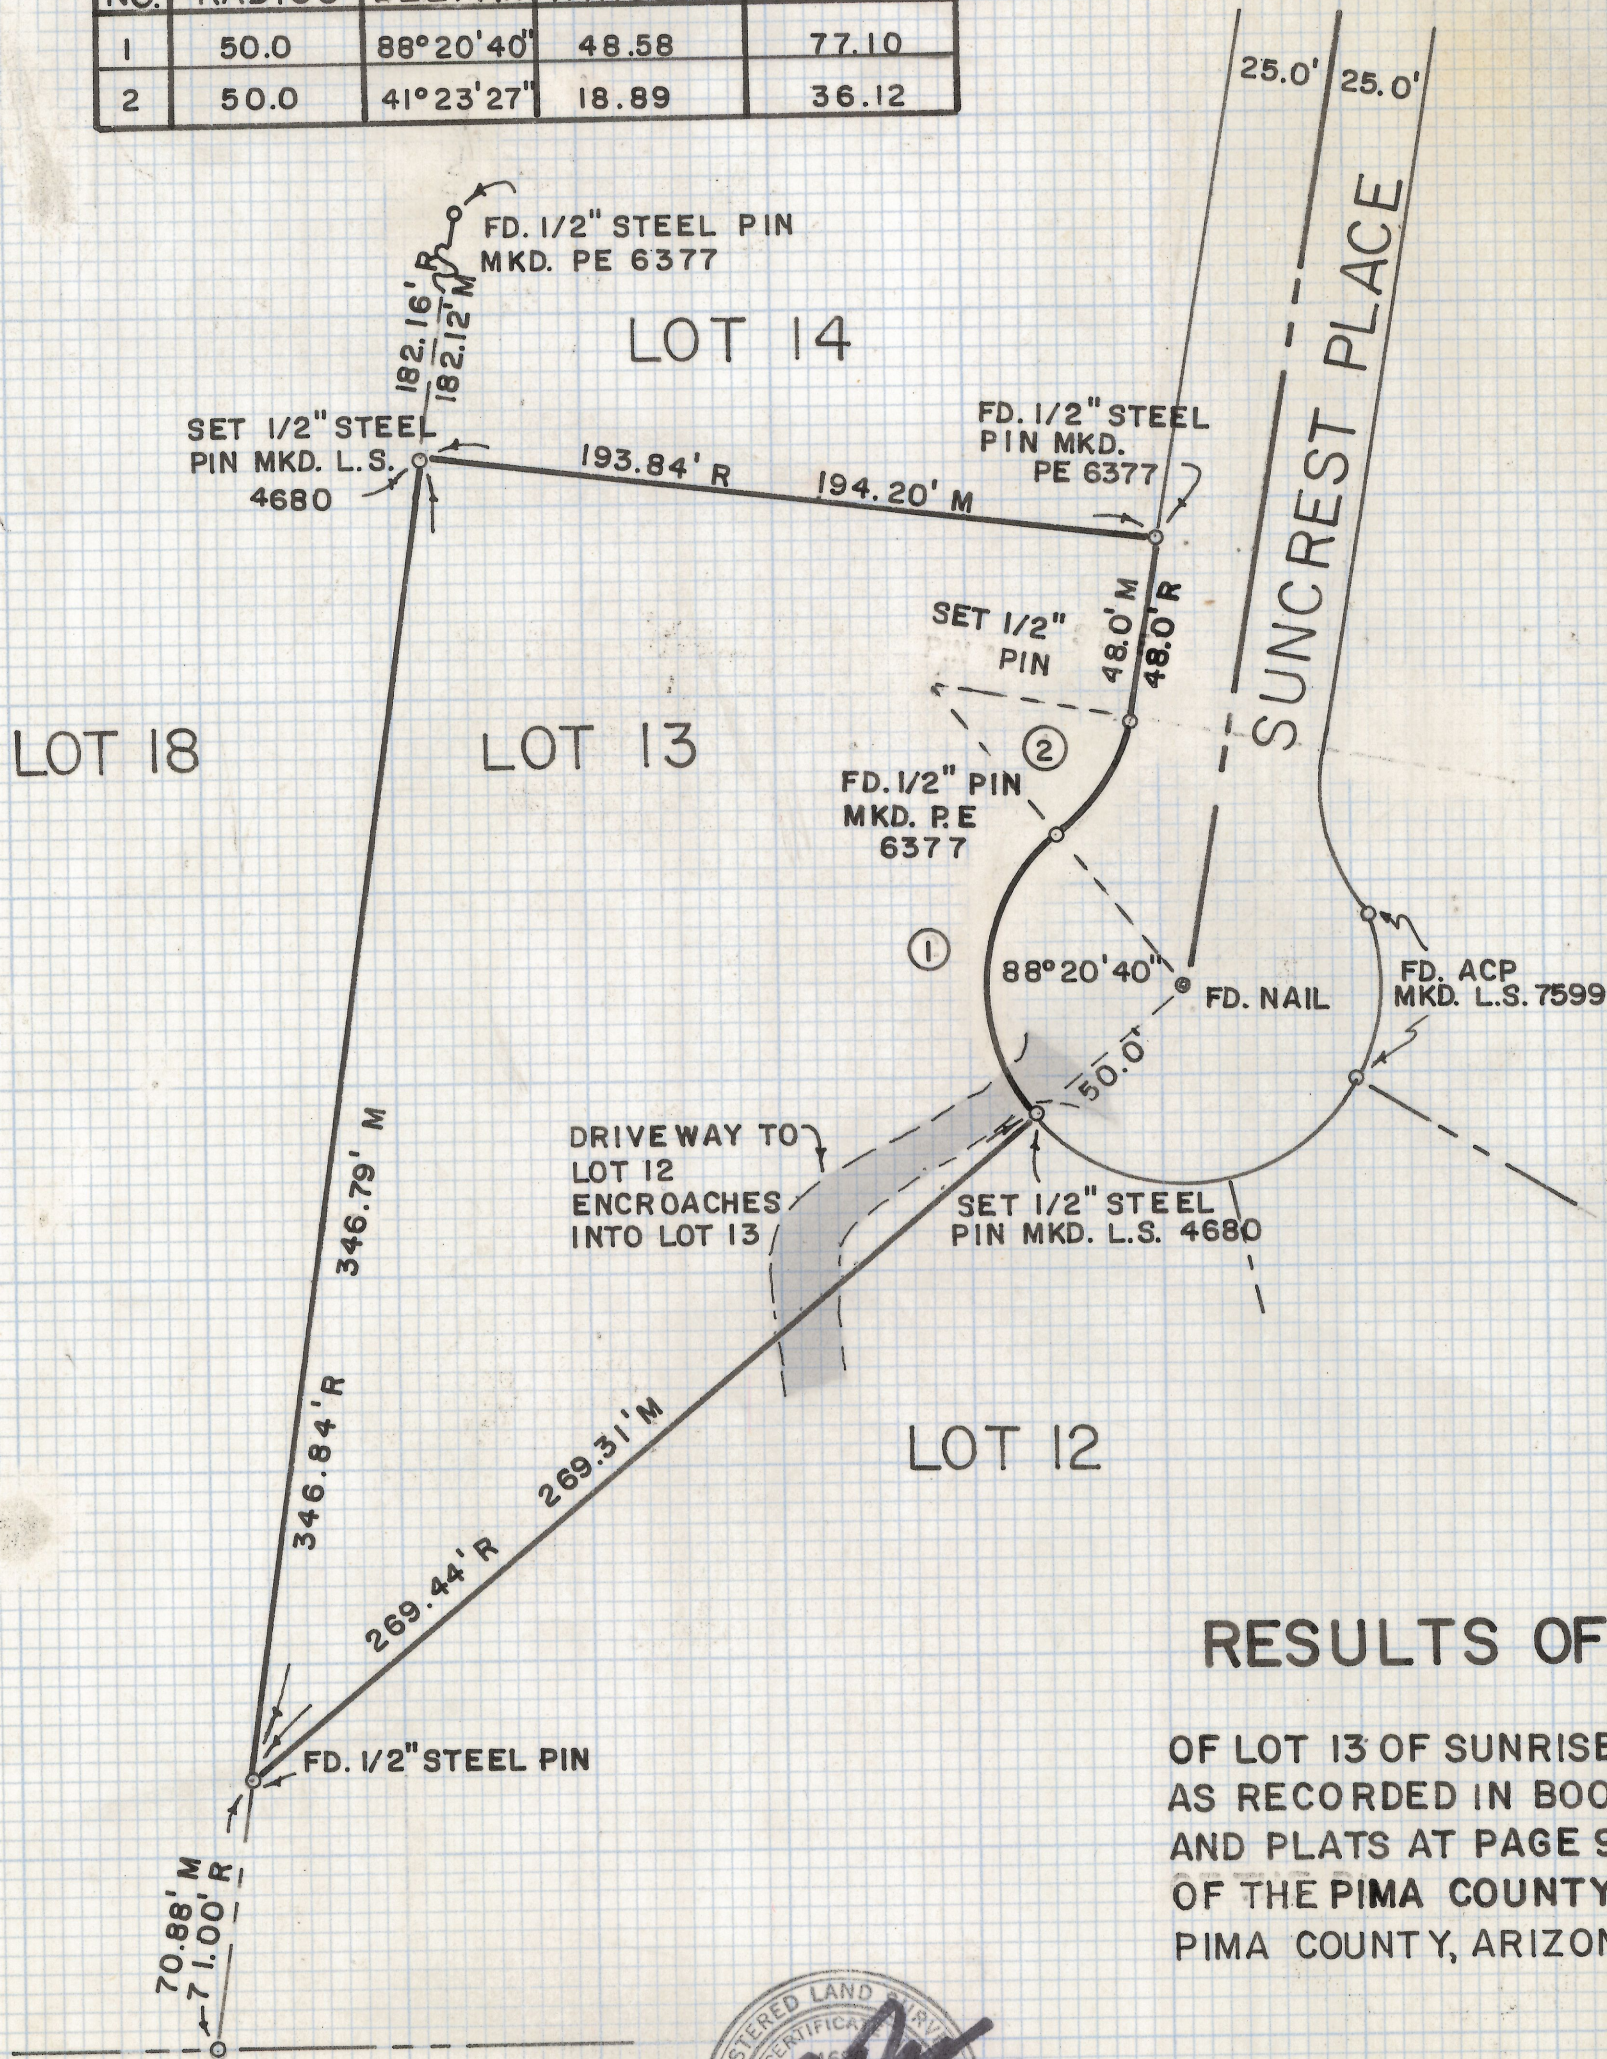

RESULTS OF SURVEY

OF LOT 13 OF SUNRISE ESTATES
AS RECORDED IN BOOK 23 OF MAPS
AND PLATS AT PAGE 93 IN THE OFFICE
OF THE PIMA COUNTY RECORDER,
PIMA COUNTY, ARIZONA



Z-2018-565

ROBERT F. MELLEN
REGISTERED LAND SURVEYOR
TUCSON, ARIZONA
JOB # 80-70