
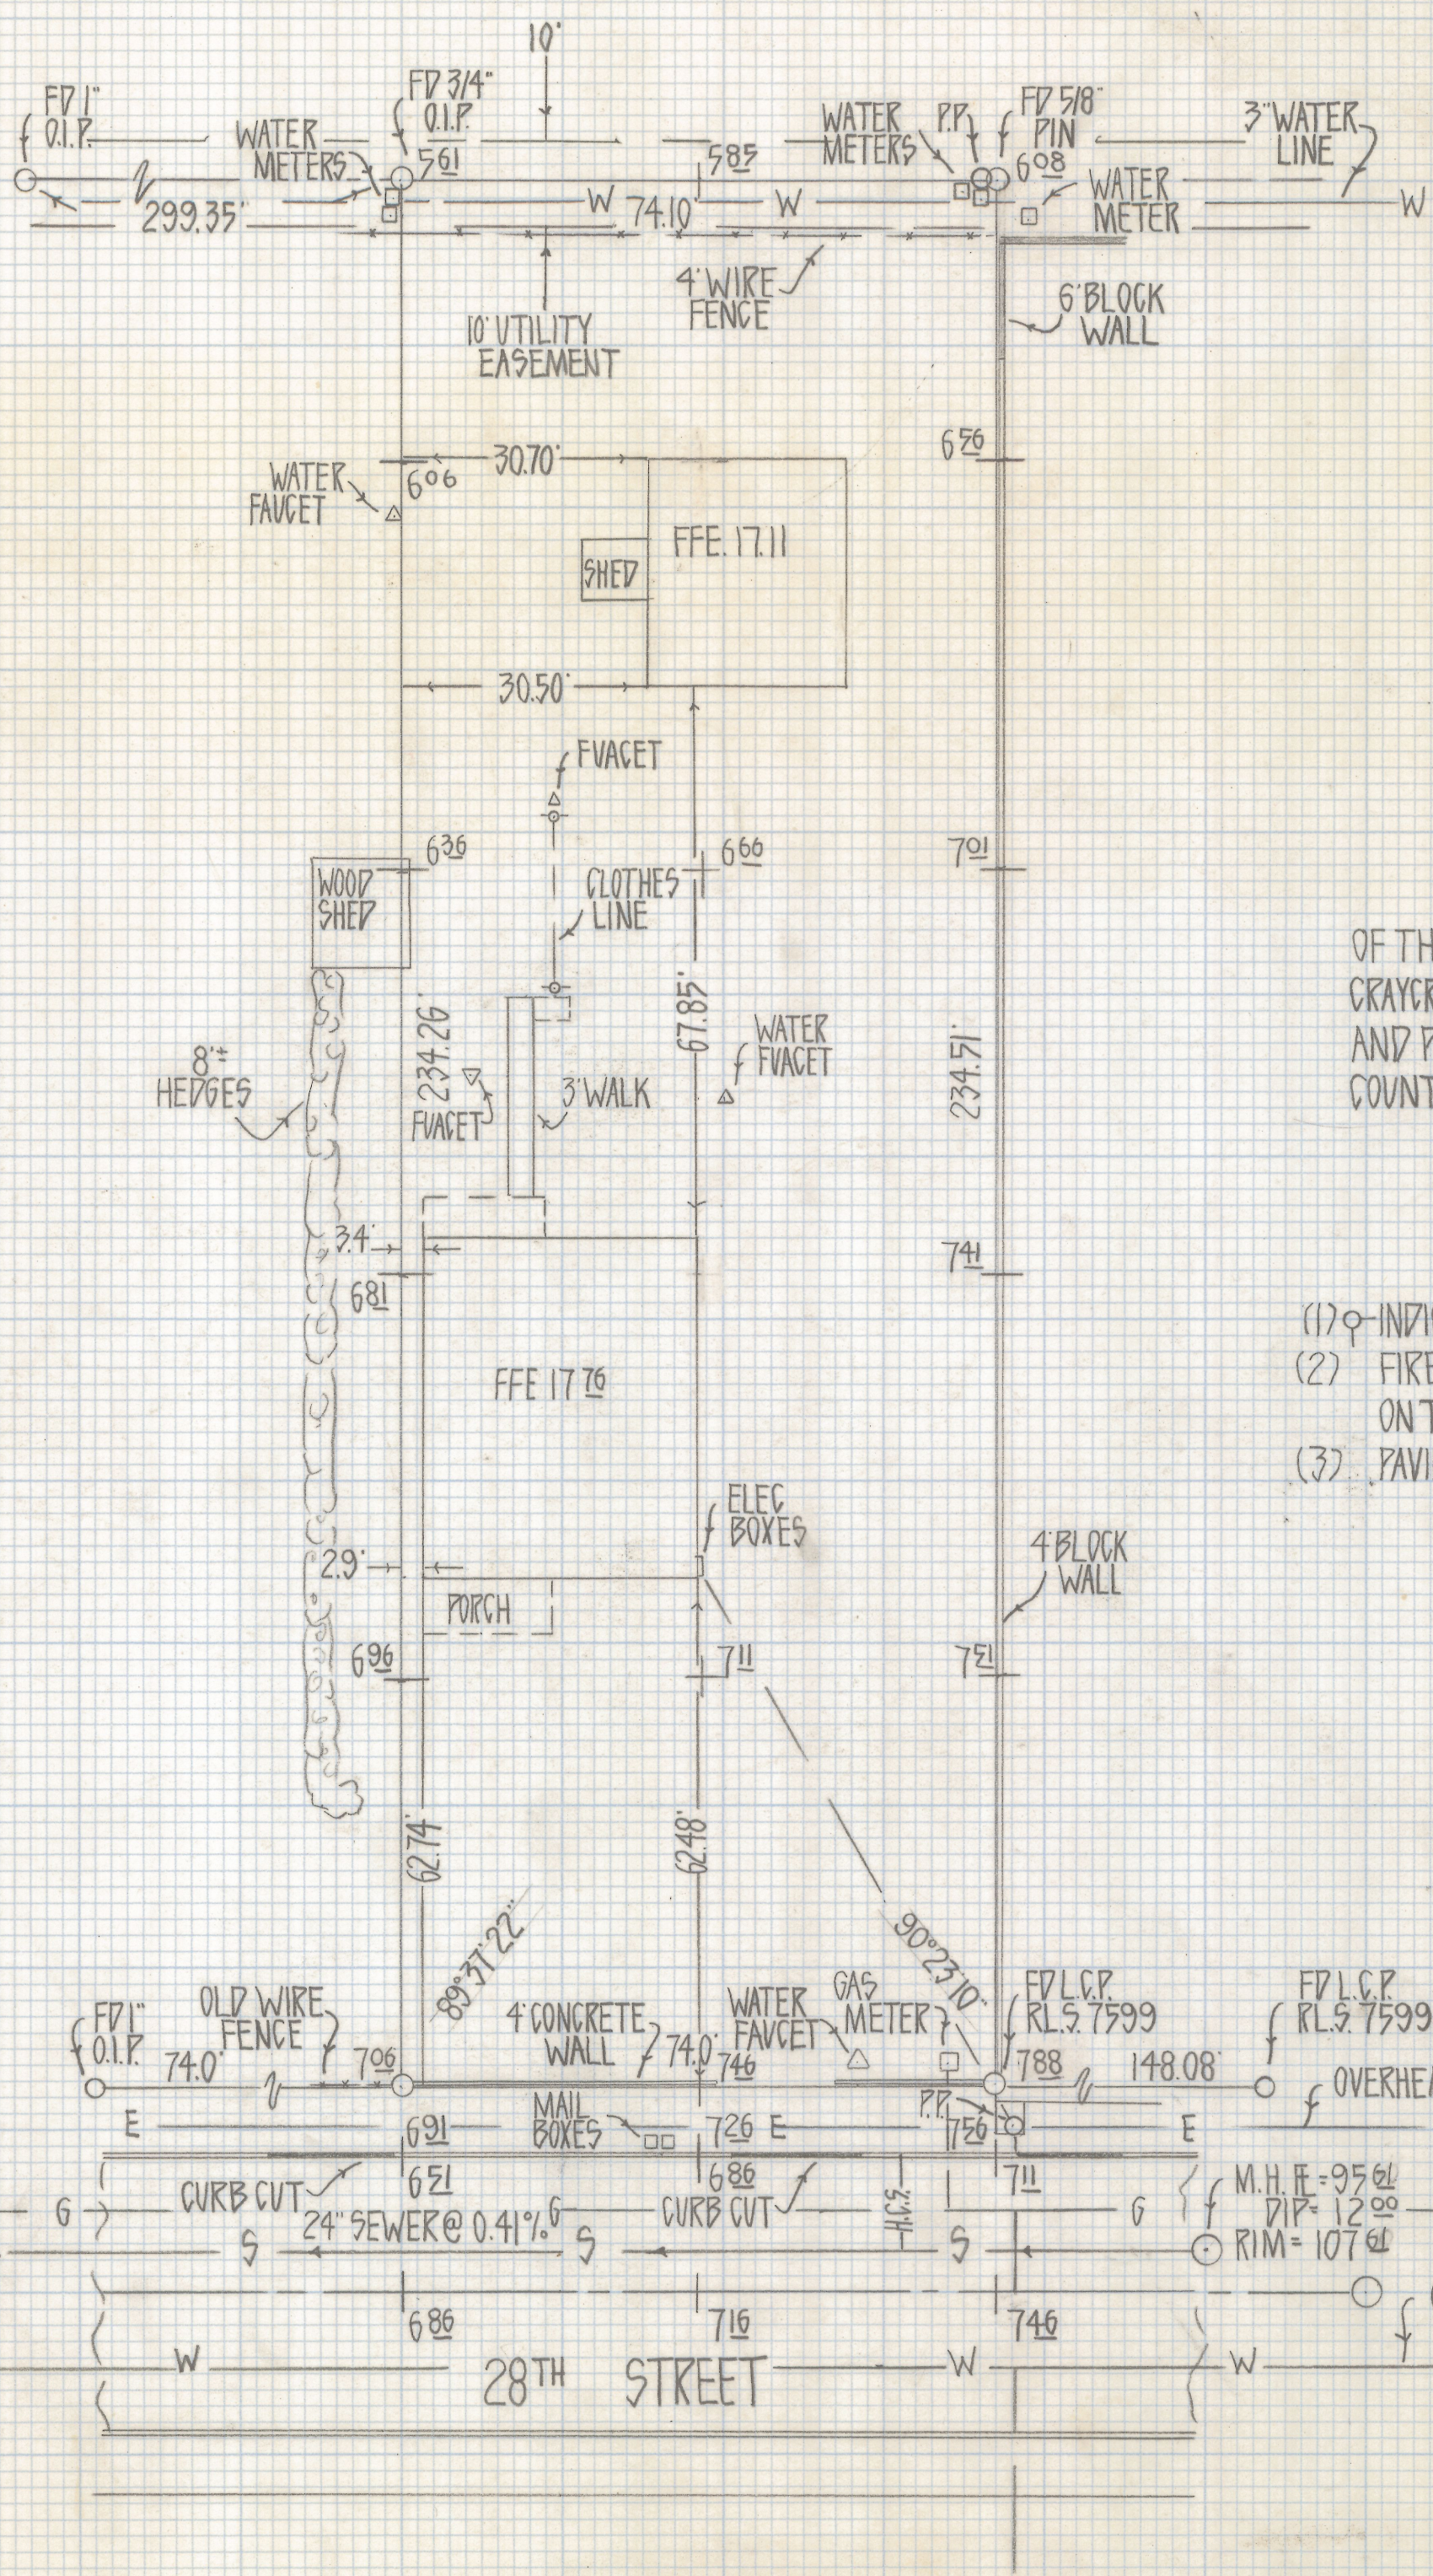


DISCLAIMER:

This unrecorded Record of Survey was donated to the City of Tucson. The City of Tucson provides this data for your personal use "as is." Additionally, the City of Tucson provides this information with the understanding that it is not guaranteed to be accurate, correct or complete and conclusions drawn from such information are the responsibility of the user.

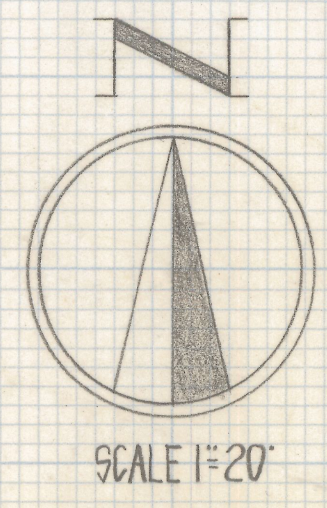

RESULTS OF SURVEY

OF THE EAST 74.0 FEET OF LOT 10 BLOCK 4 OF
CRAYCROFT ADDITION RECORDED IN BOOK 7 OF MAPS
AND PLATS AT PAGE 98 IN THE OFFICE OF THE PIMA
COUNTY RECORDER PIMA COUNTY ARIZONA

NOTES

- (1) ♀ INDICATES SET 1/2" PIN MKD L.S. 4680 UNLESS NOTED
- (2) FIRE HYDRANT 297'± EAST OF S.E. CORNER OF PROPERTY
ON THE SOUTH SIDE OF 28TH STREET
- (3) PAVING PLANS CITY OF TUCSON PLAN I-63-17 SHEET 8

M.H.F. = 93.76'
DIP = 10.94'
RIM = 104.70'



ROBERT F. MELLEN
REGISTERED LAND SURVEYOR
TUCSON, ARIZONA
JOB# 80-81
Z-2018-571
REVISED 8/12/80