



# **DISCLAIMER:**

**This unrecorded Record of Survey was donated to the City of Tucson. The City of Tucson provides this data for your personal use "as is." Additionally, the City of Tucson provides this information with the understanding that it is not guaranteed to be accurate, correct or complete and conclusions drawn from such information are the responsibility of the user.**

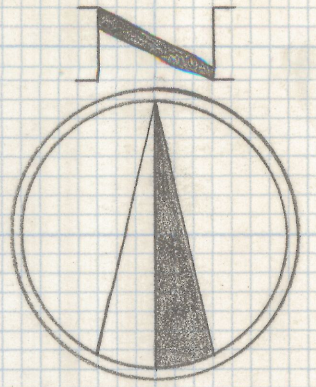

SCALE 1"=20'

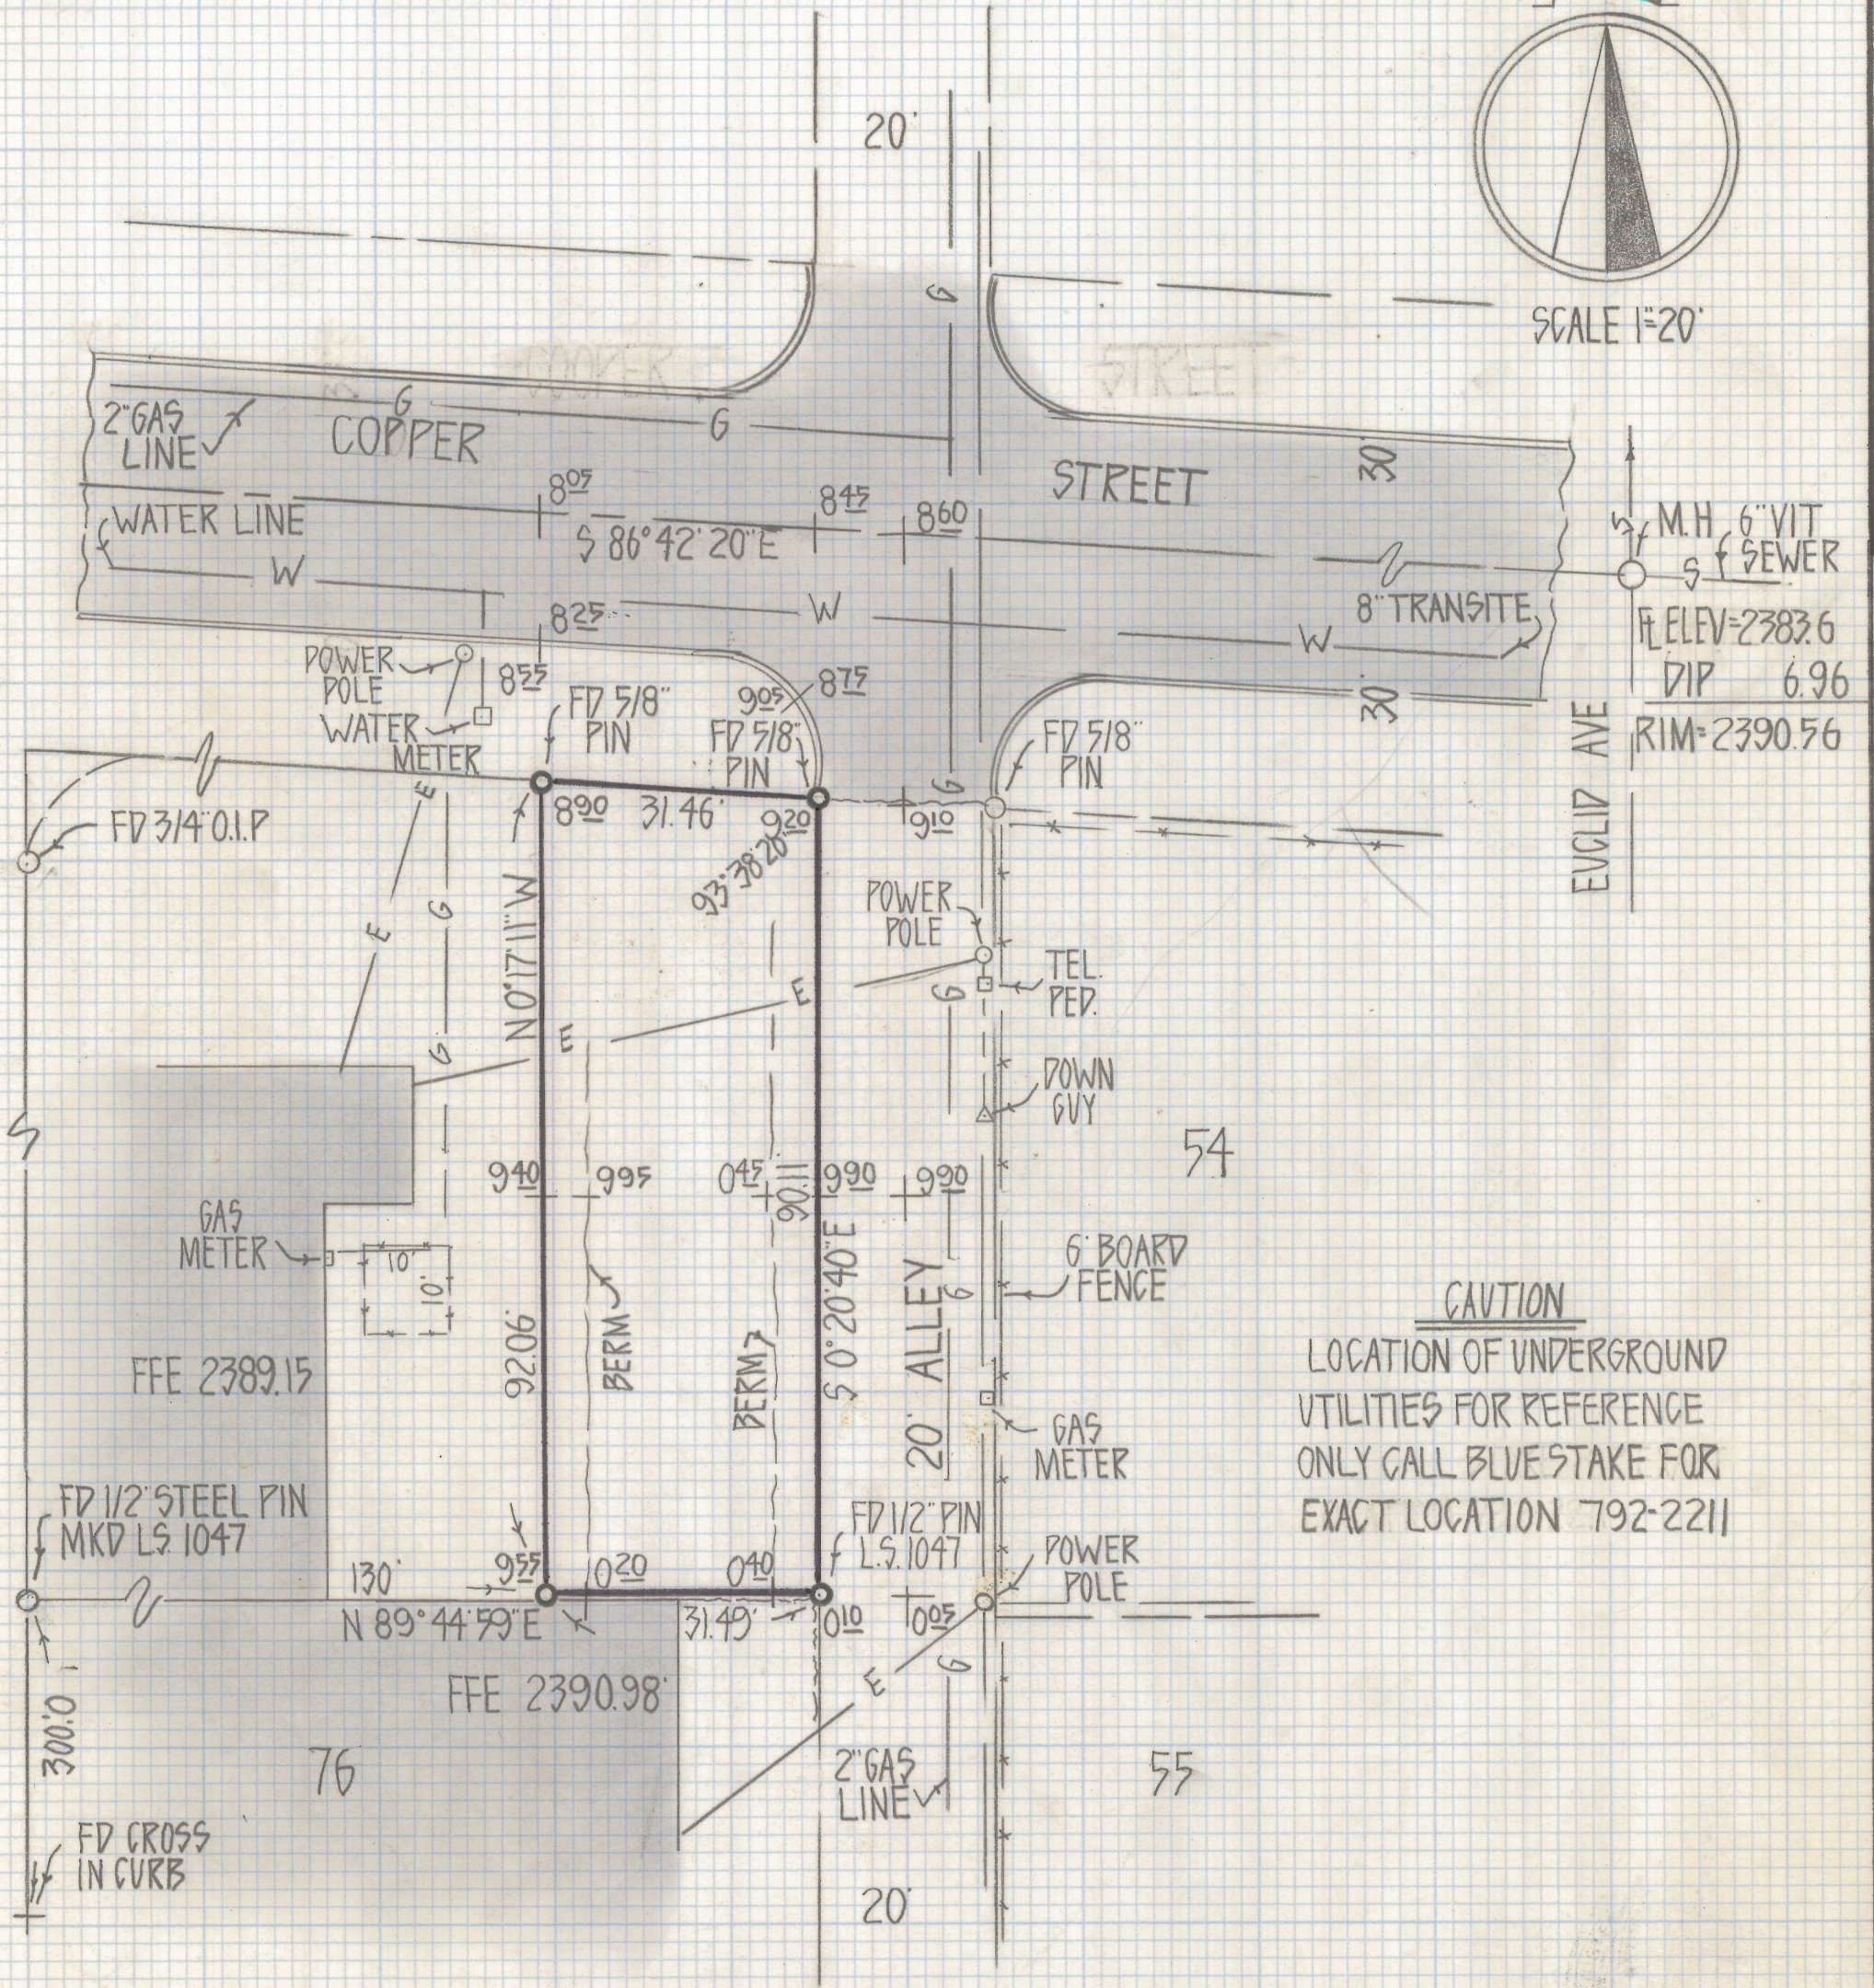

**CAUTION**  
 LOCATION OF UNDERGROUND  
 UTILITIES FOR REFERENCE  
 ONLY CALL BLUE STAKE FOR  
 EXACT LOCATION 792-2211

RESULTS OF SURVEY

OF A PORTION OF LOT 76 OF OCOTILLO PARK AS RECORDED  
 IN BOOK 10 OF MAPS AND PLATS AT PAGE 92 IN THE  
 OFFICE OF THE PIMA COUNTY RECORDER, PIMA COUNTY,  
 ARIZONA



NOTES

- (1) ♀ INDICATES SET 1/2" PIN MKD L.S. 4680 UNLESS NOTED
- (2) FIRE HYDRANT S.W. CORNER 1<sup>ST</sup> AVE AND COPPER STREET  
 200± WEST OF NW CORNER THIS PARCEL
- (3) BENCH MARK CITY OF TUCSON DATUM PER PLAN  
 I-516 SHEET #2
- (4) NO SEWER ADJACENT TO PROPERTY

Z-2018-573  
 ROBERT F. MELLEN  
 REGISTERED LAND SURVEYOR  
 TUCSON, ARIZONA  
 JOB # 80-83