


DISCLAIMER:

This unrecorded Record of Survey was donated to the City of Tucson. The City of Tucson provides this data for your personal use "as is." Additionally, the City of Tucson provides this information with the understanding that it is not guaranteed to be accurate, correct or complete and conclusions drawn from such information are the responsibility of the user.

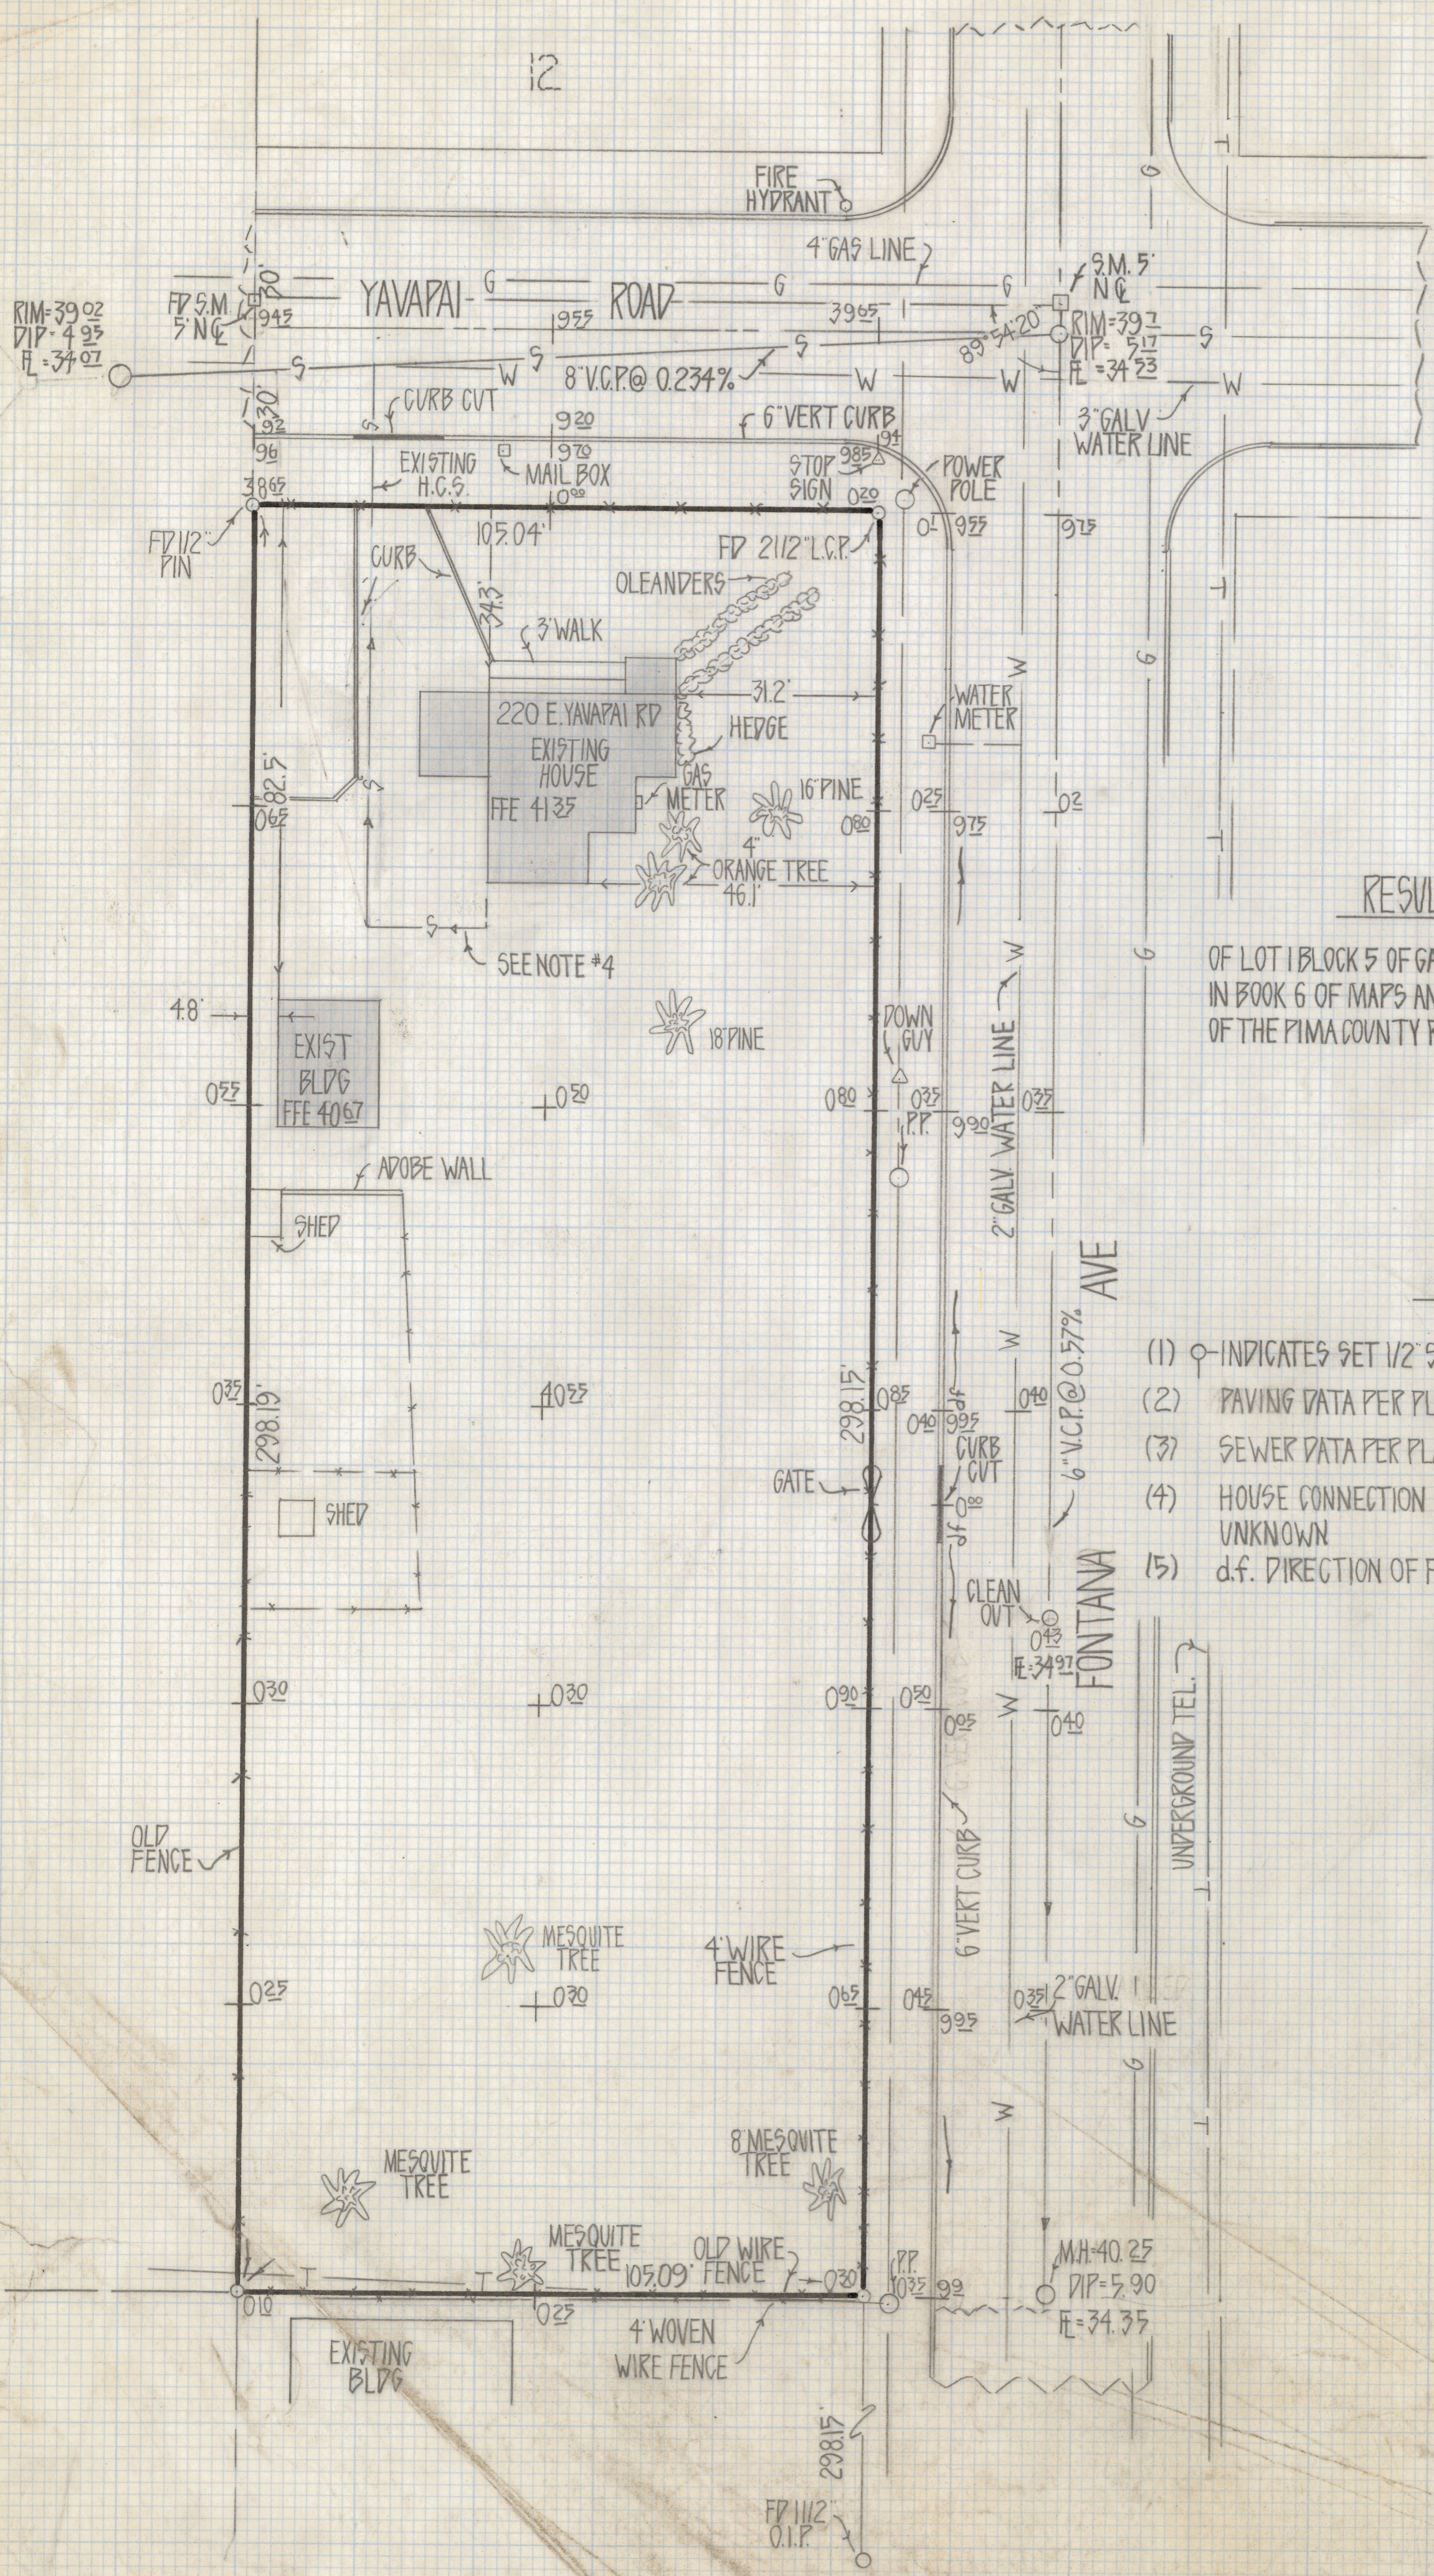

RESULTS OF SURVEY

OF LOT 1 BLOCK 5 OF GARDEN HOMES ADDITION RECORDED IN BOOK 6 OF MAPS AND PLATS AT PAGE 41 IN THE OFFICE OF THE PIMA COUNTY RECORDER PIMA COUNTY ARIZONA

NOTES

- (1) \odot INDICATES SET 1/2" STEEL PIN MKD L.S. 4680 UNLESS NOTED
- (2) PAVING DATA PER PLAN N° 525 SHEET #4 PIMA COUNTY ARIZONA
- (3) SEWER DATA PER PLAN N° G-226 SHEET #16 PIMA COUNTY ARIZONA
- (4) HOUSE CONNECTION SEWER PER SKETCH FROM OWNER SIZE UNKNOWN
- (5) d.f. DIRECTION OF FLOW



Z-2018-581
 ROBERT F. MELLEN
 REGISTERED LAND SURVEYOR
 TUCSON, ARIZONA
 JOB # 80-93
 REVISED SEWER 9/8/80