
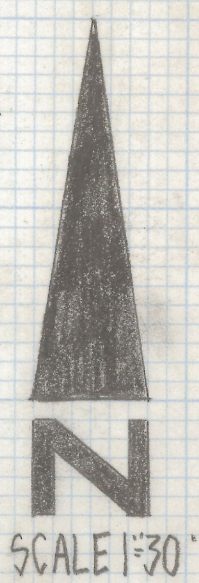


# **DISCLAIMER:**

**This unrecorded Record of Survey was donated to the City of Tucson. The City of Tucson provides this data for your personal use "as is." Additionally, the City of Tucson provides this information with the understanding that it is not guaranteed to be accurate, correct or complete and conclusions drawn from such information are the responsibility of the user.**

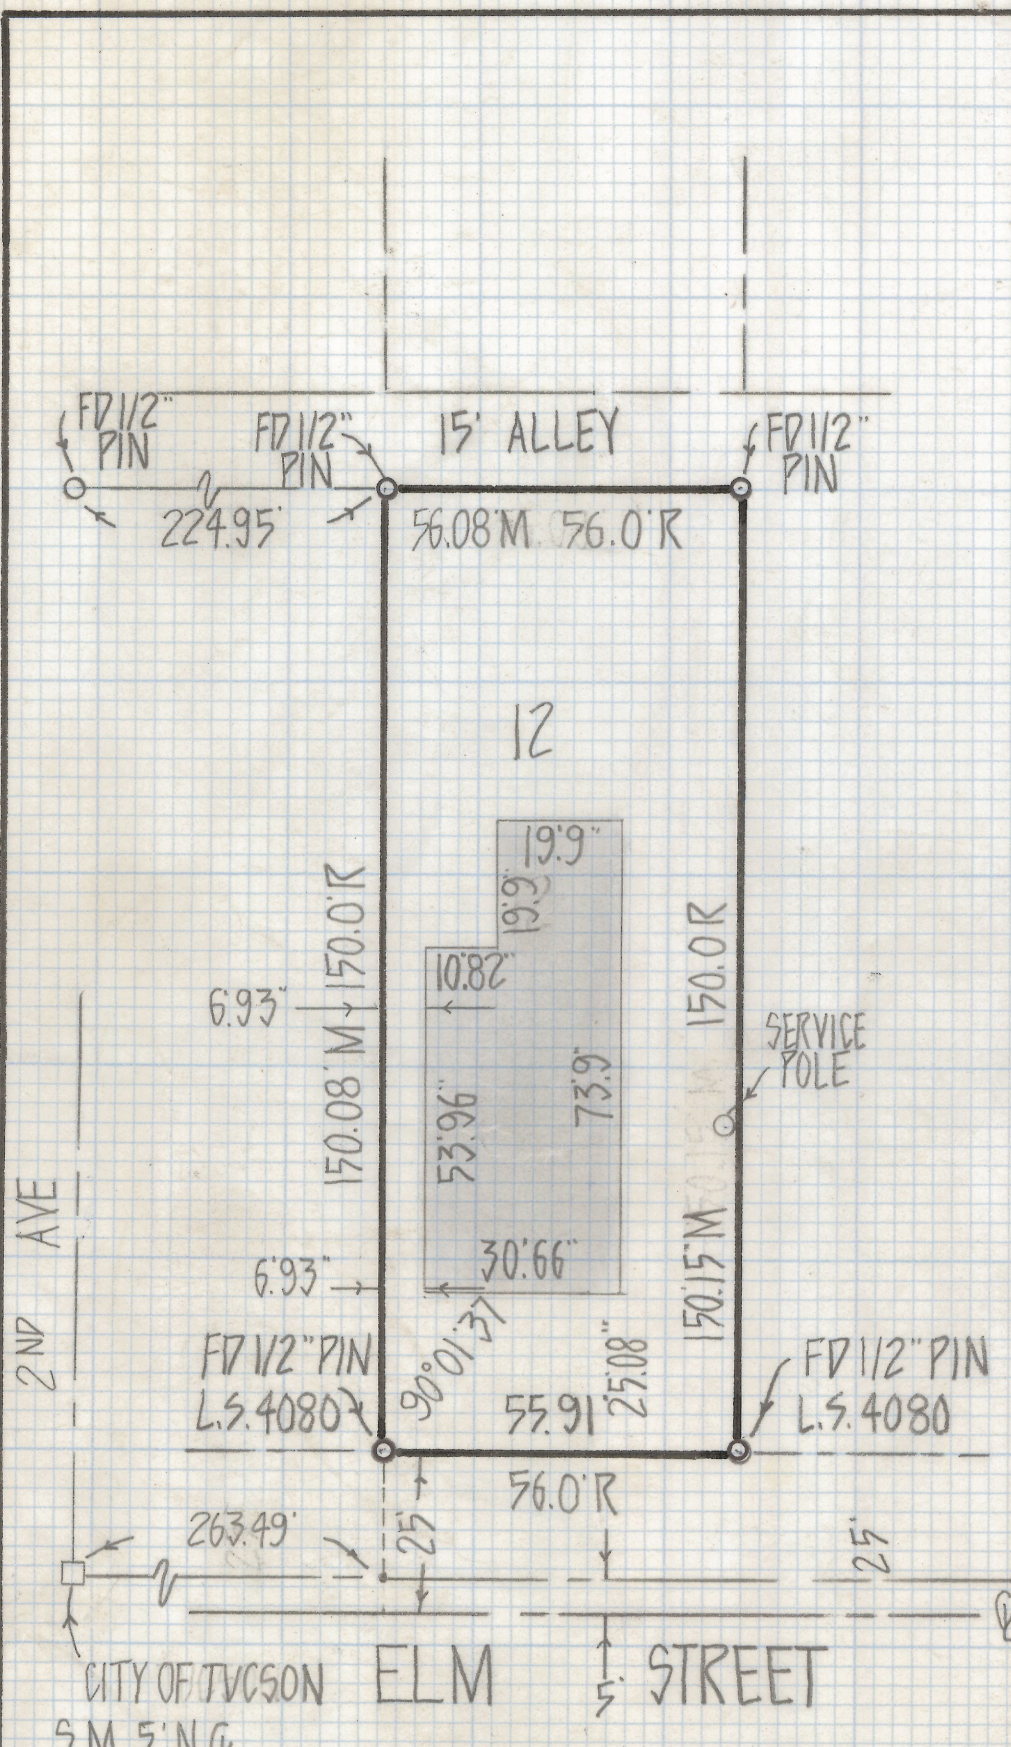

RESULTS OF SURVEY

OF LOT 12 BLOCK 24 TUCSON HEIGHTS AS RECORDED  
 IN BOOK 2 OF MAPS AND PLATS AT PAGE 18 IN THE  
 OFFICE OF THE PIMA COUNTY RECORDER PIMA  
 COUNTY ARIZONA.

NOTES

- (1) M-MEASUREMENT
- (2) R-MAP RECORD



Z-2018-596  
 ROBERT F. MELLEN  
 REGISTERED LAND SURVEYOR  
 TUCSON, ARIZONA  
 JOB #80-113

REVISED BLDG 10/9/80