
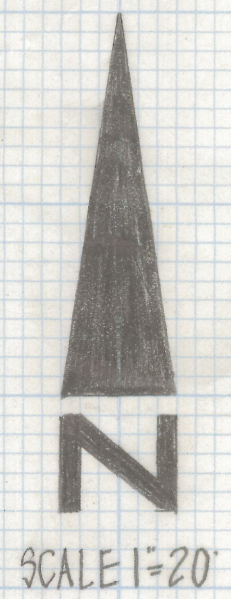


# **DISCLAIMER:**

**This unrecorded Record of Survey was donated to the City of Tucson. The City of Tucson provides this data for your personal use "as is." Additionally, the City of Tucson provides this information with the understanding that it is not guaranteed to be accurate, correct or complete and conclusions drawn from such information are the responsibility of the user.**

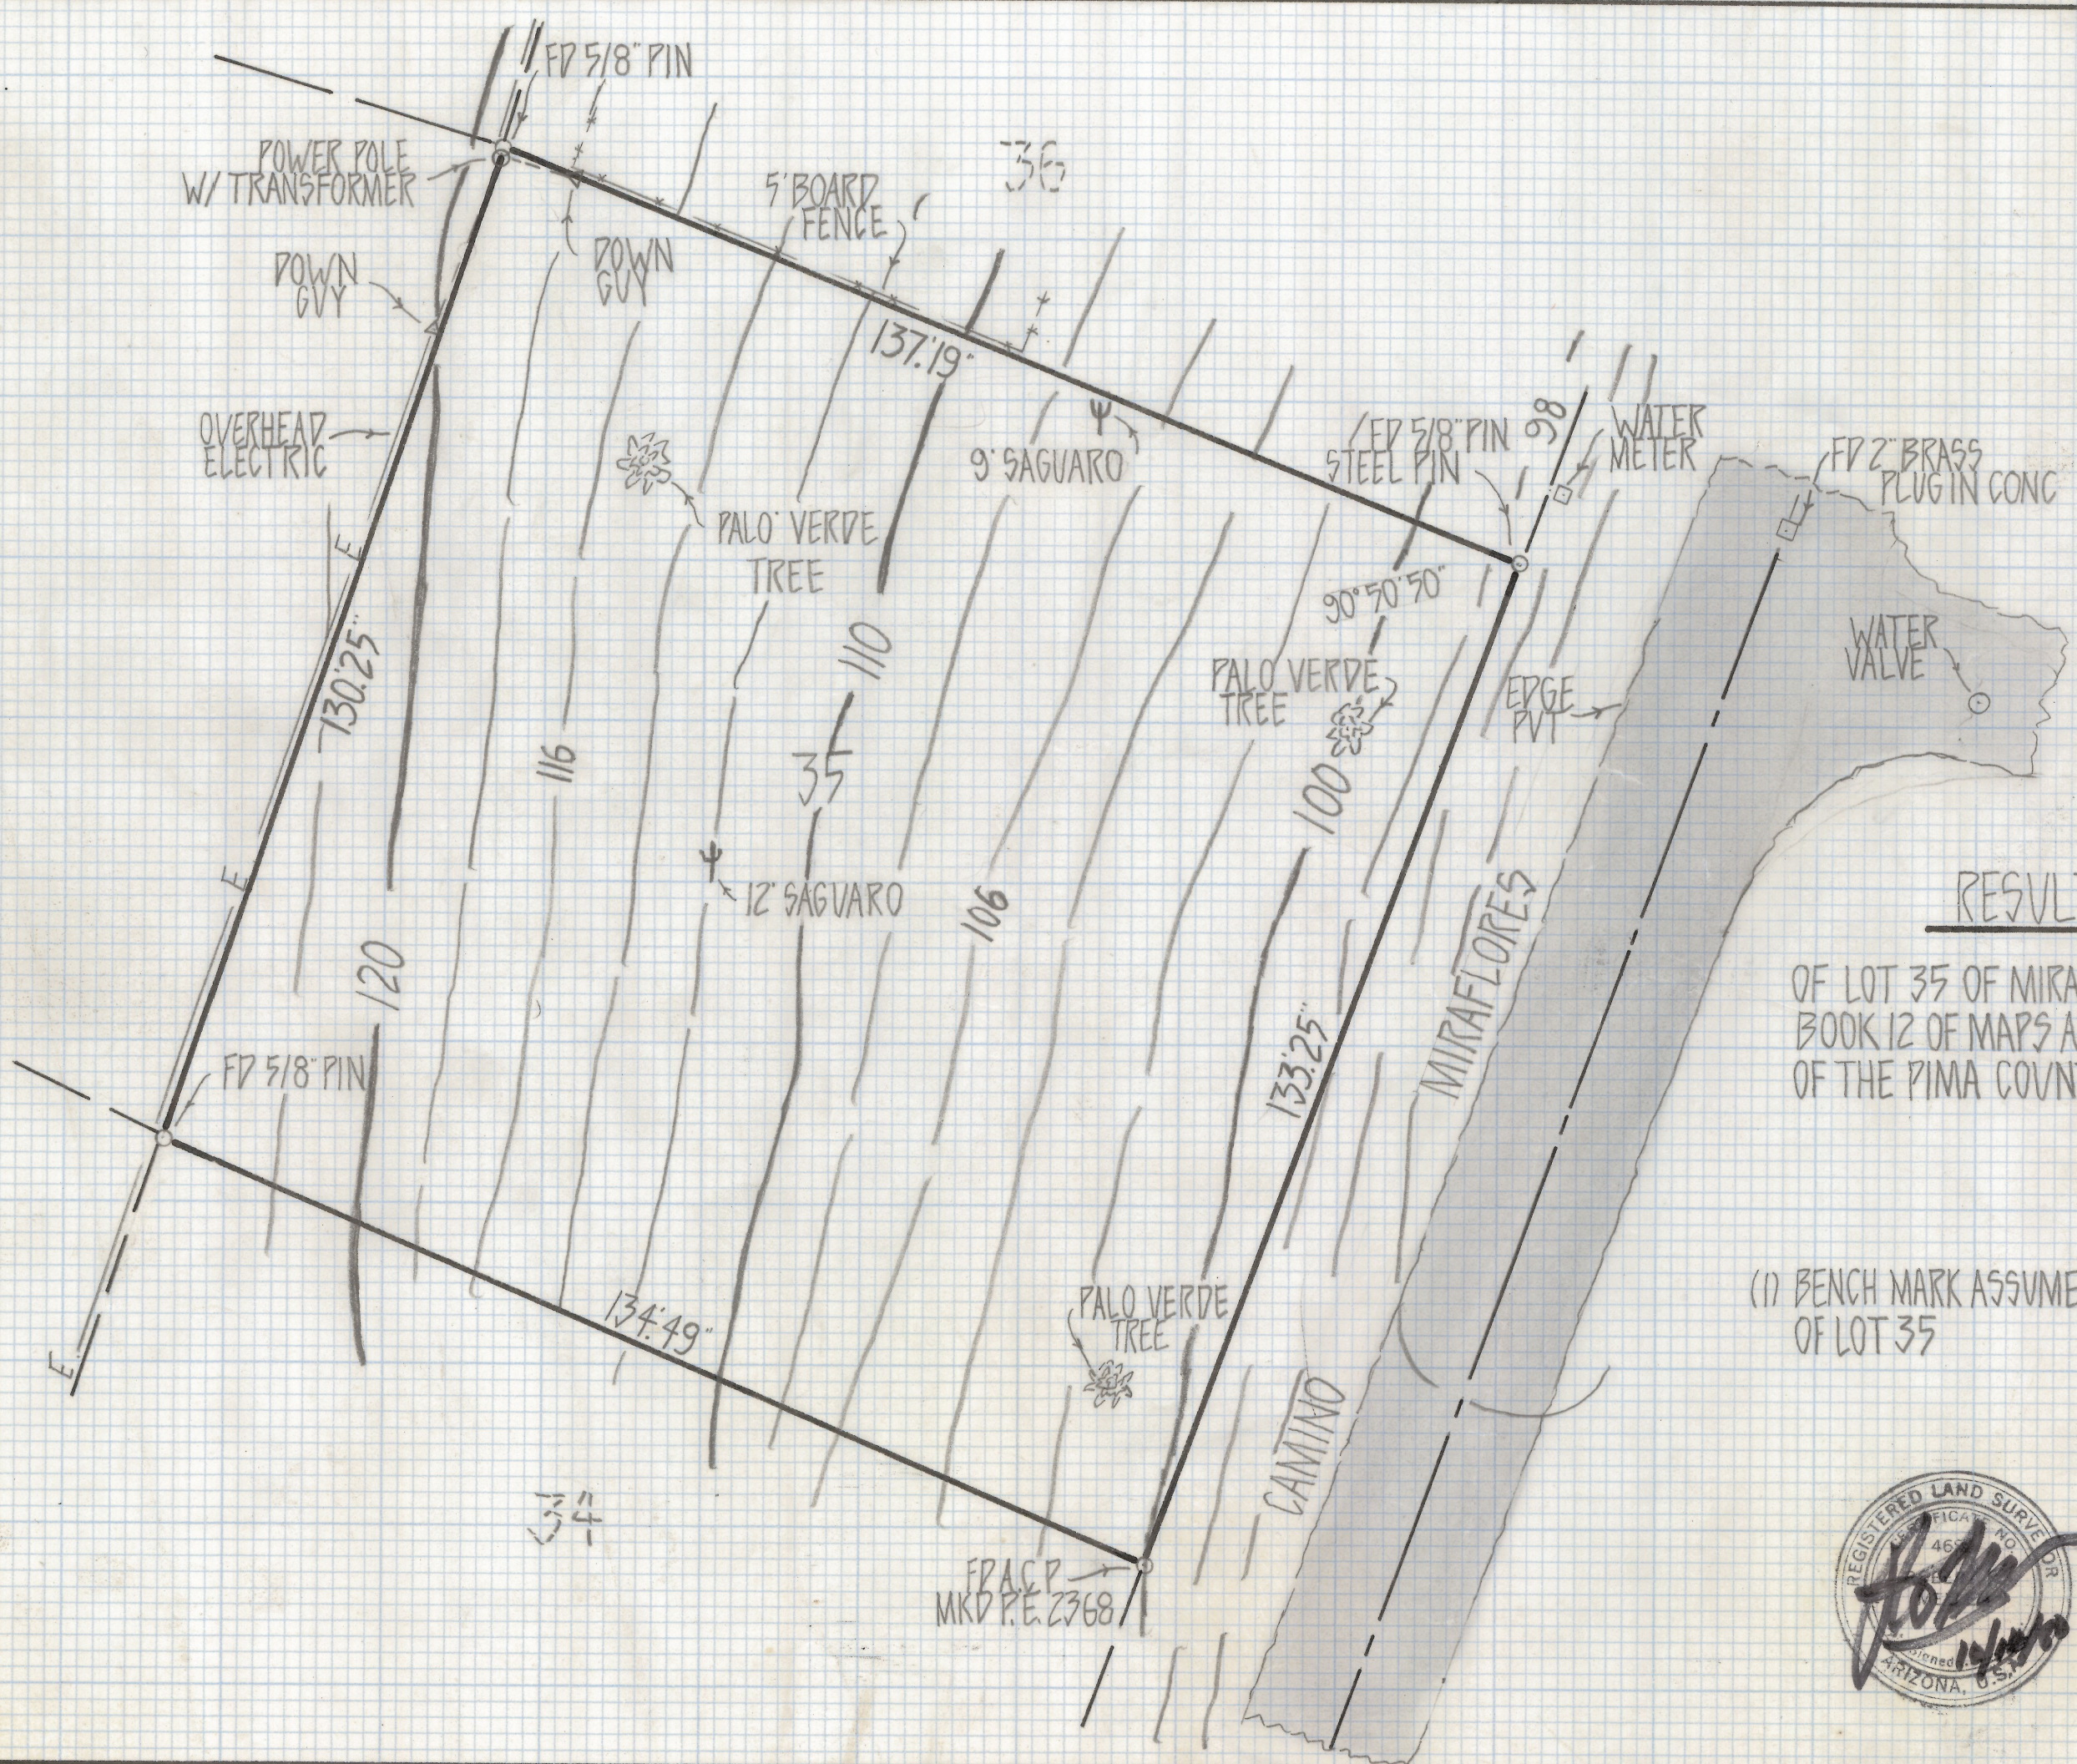

RESULTS OF SURVEY

OF LOT 35 OF MIRAFLORES ESTATES RECORDED IN BOOK 12 OF MAPS AND PLATS AT PAGE 90 IN THE OFFICE OF THE PIMA COUNTY RECORDER PIMA COUNTY ARIZONA

NOTES

(1) BENCH MARK ASSUMED ELEV. 100.0 AT SOUTHEAST CORNER OF LOT 35



ROBERT F. MELLEN  
 REGISTERED LAND SURVEYOR  
 TUCSON, ARIZONA  
 JOB # 80-117  
 Z-2018-600

FRAC P  
 MKD P.E. 2368