
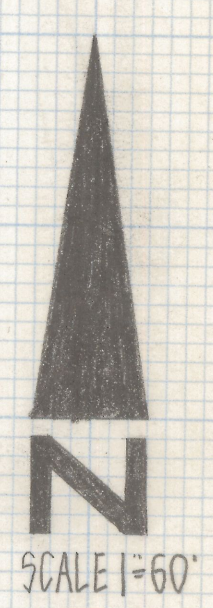


# **DISCLAIMER:**

**This unrecorded Record of Survey was donated to the City of Tucson. The City of Tucson provides this data for your personal use "as is." Additionally, the City of Tucson provides this information with the understanding that it is not guaranteed to be accurate, correct or complete and conclusions drawn from such information are the responsibility of the user.**

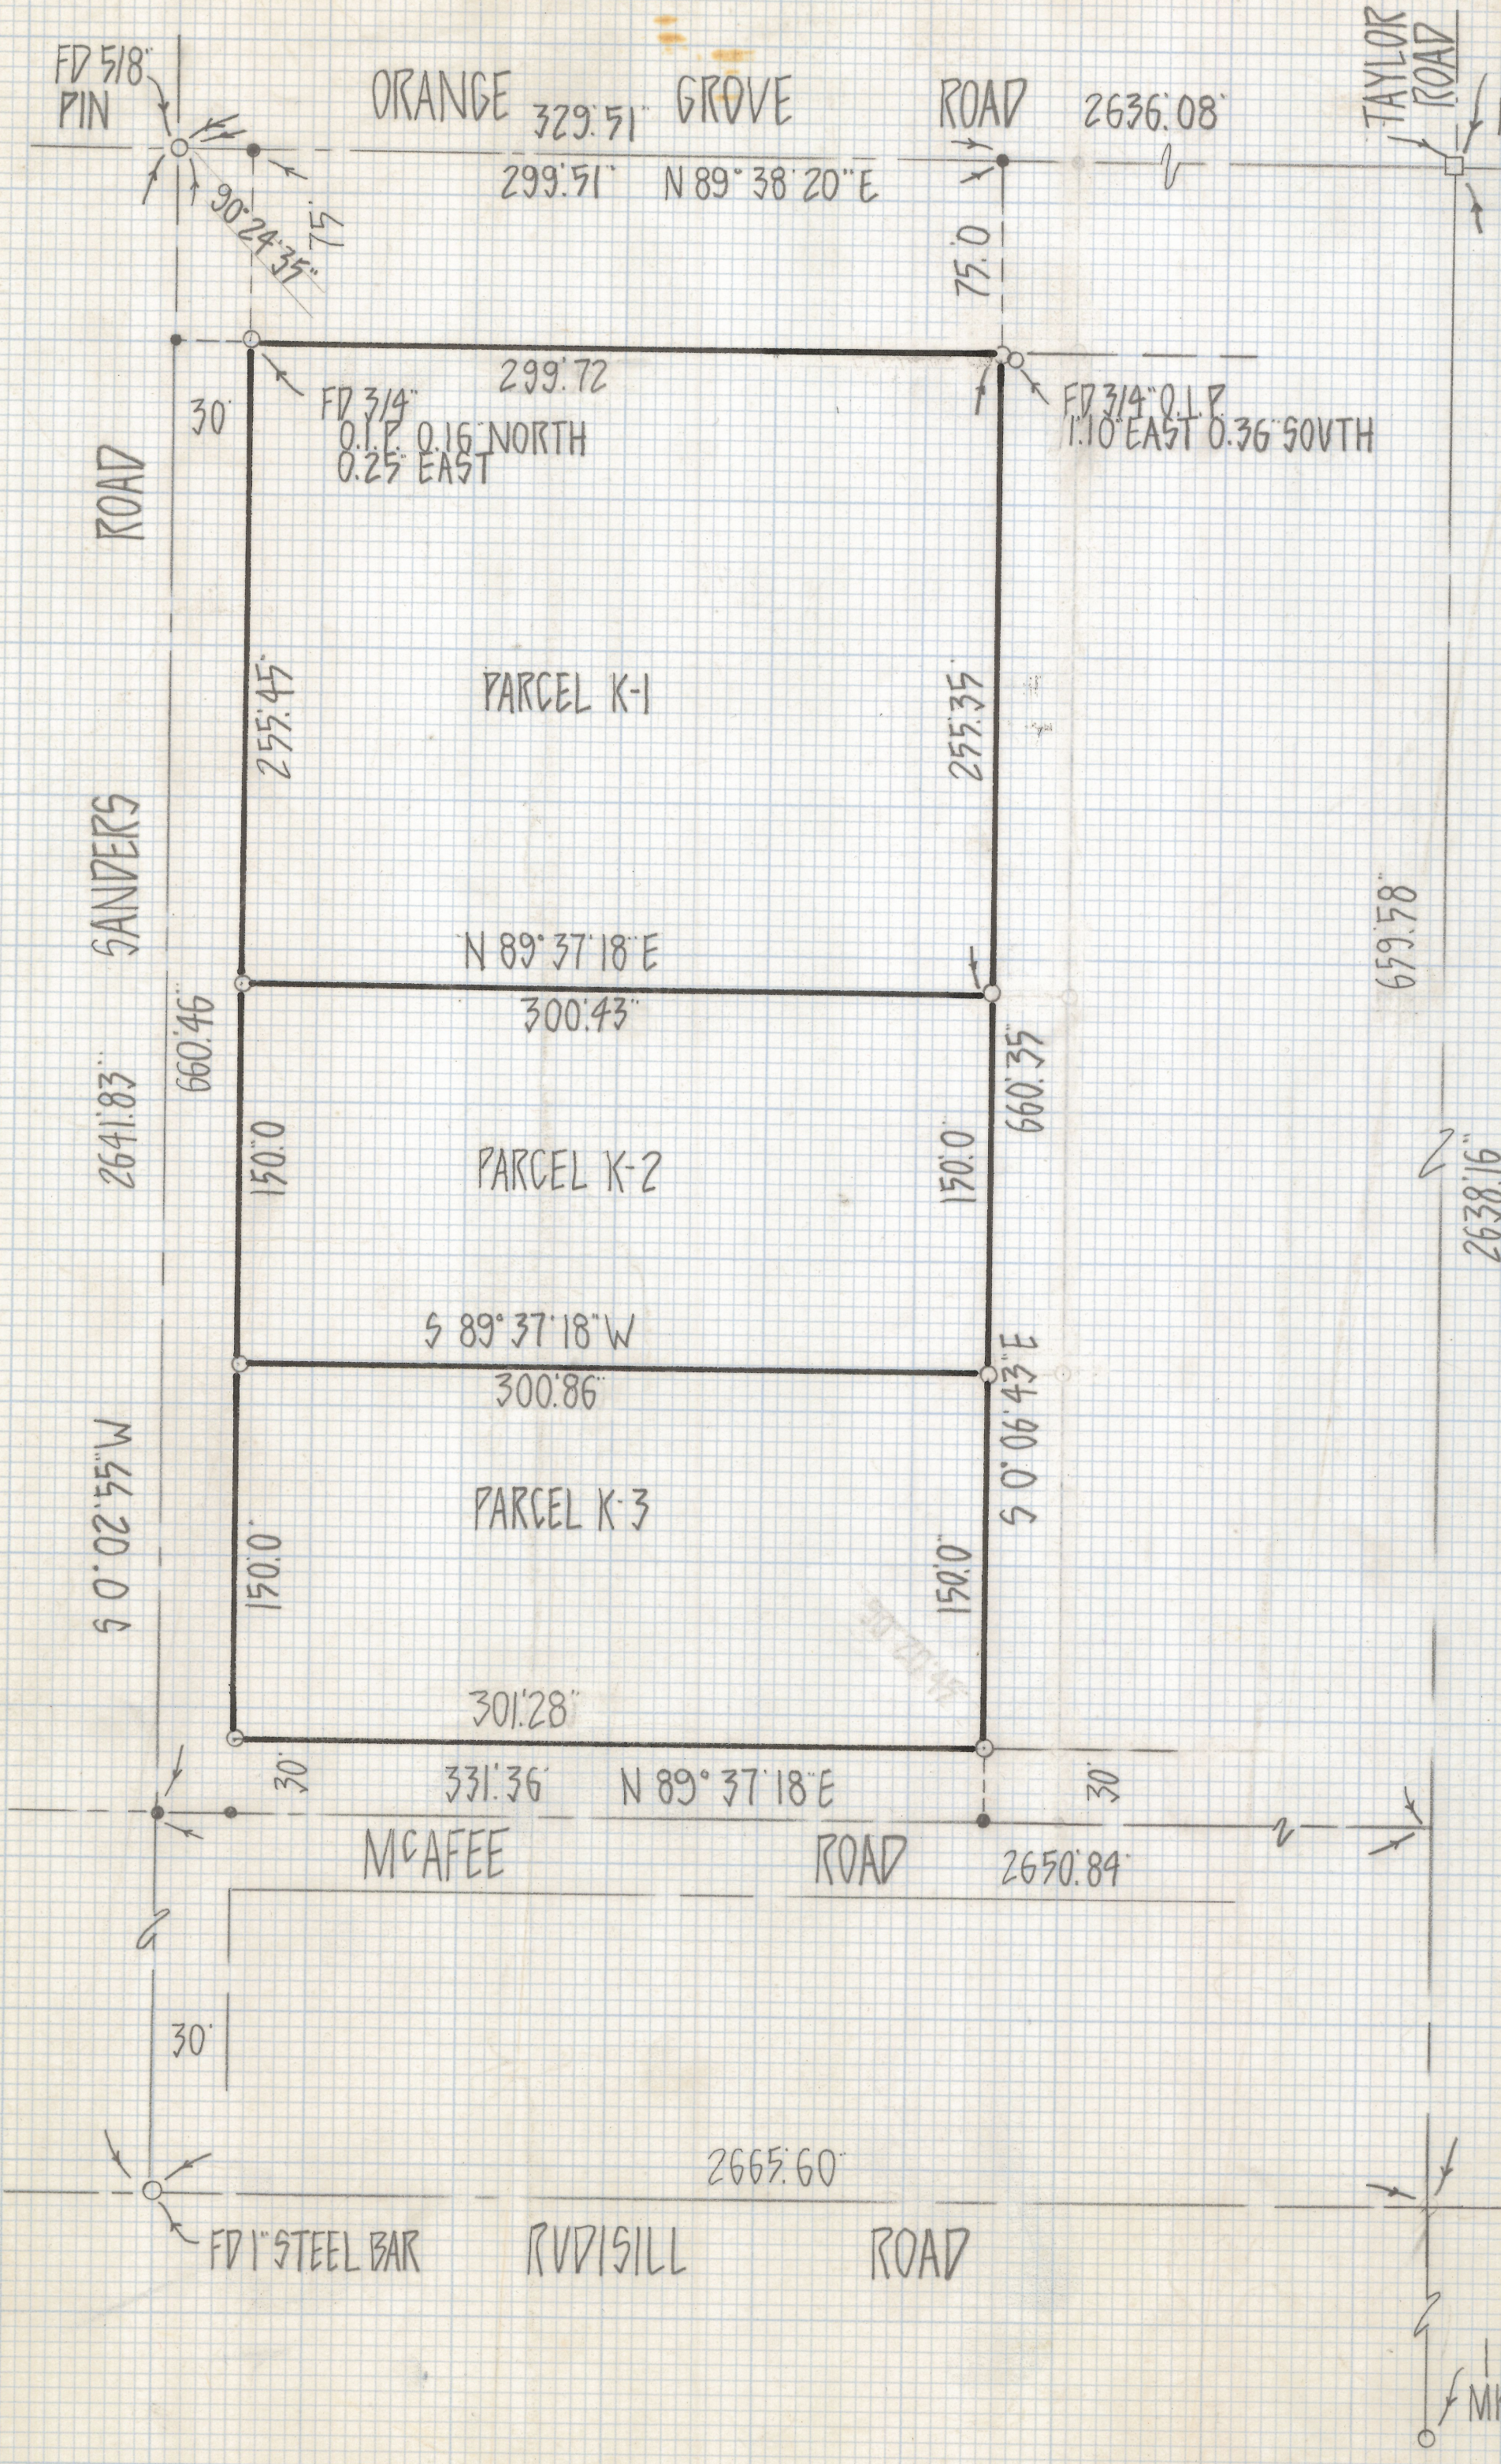

RESULTS OF SURVEY

OF A PORTION OF THE NORTHWEST QUARTER OF THE  
NORTHWEST QUARTER OF SECTION 9 TOWNSHIP  
13 EAST GILA AND SALT RIVER BASE AND MERIDIAN  
PIMA COUNTY ARIZONA

NOTES

- (1) ♀ INDICATES SET 1/2" PIN MKD L.S. 4680 UNLESS NOTED
- (2) • INDICATES SET NAIL
- (3) SEE JOB# 72-86, 77-98, 80-17
- (4) BASIS OF BEARINGS MCAFEE SUB. ORANGE GROVE ROAD  
N 89° 38' 20" E BOOK 21 PAGE 74 M&P



Z-2018-604  
ROBERT F. MELLEN  
REGISTERED LAND SURVEYOR  
TUCSON, ARIZONA  
JOB# 80-121

1 1/2" L.C.P.  
MKD 1/4 9/16