


DISCLAIMER:

This unrecorded Record of Survey was donated to the City of Tucson. The City of Tucson provides this data for your personal use "as is." Additionally, the City of Tucson provides this information with the understanding that it is not guaranteed to be accurate, correct or complete and conclusions drawn from such information are the responsibility of the user.

OF THE WEST LINE OF THE EAST 70' FEET OF
LOTS 1 AND 2 OF MIRASOL ADDITION AS RECORDED
IN BOOK 5 OF MAPS AND PLATS AT PAGE 53 IN
THE OFFICE OF THE PIMA COUNTY RECORDER
PIMA COUNTY ARIZONA

(1) • INDICATES NAIL SET

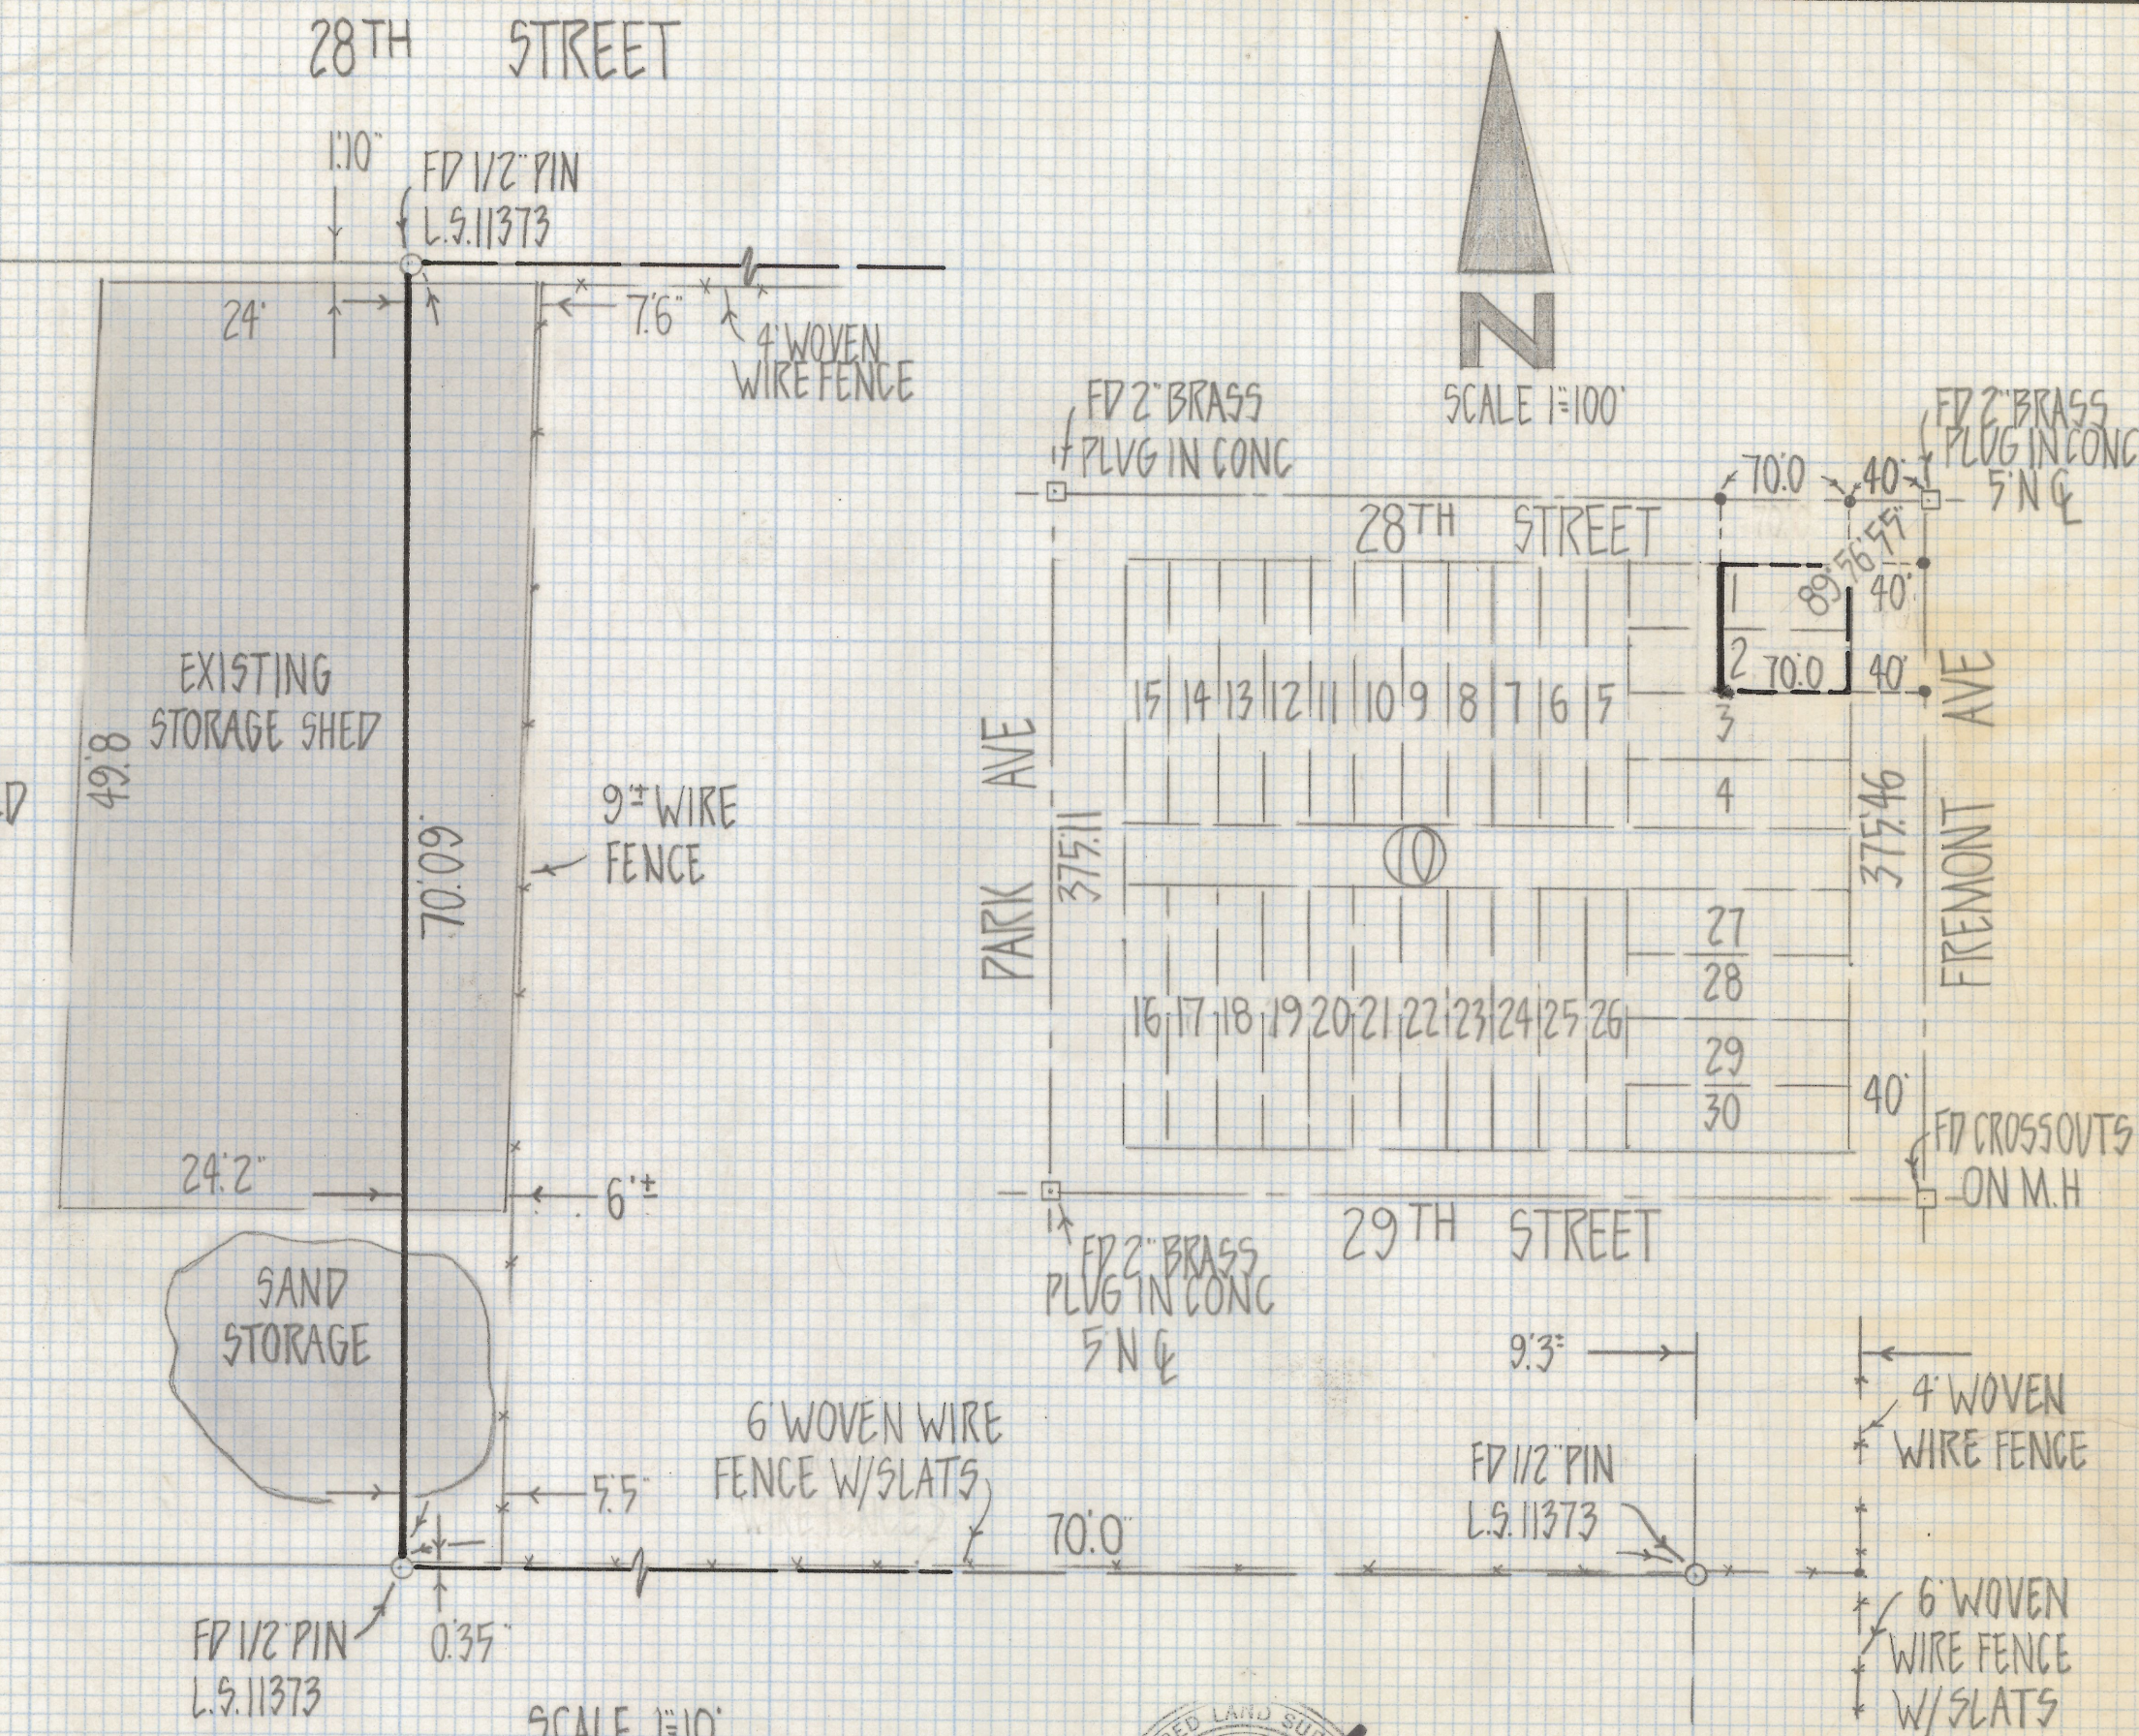

ROBERT F. MELLEN
REGISTERED LAND SURVEYOR
TUCSON, ARIZONA
JOB # 80-146

Z-208-621