



# **DISCLAIMER:**

**This unrecorded Record of Survey was donated to the City of Tucson. The City of Tucson provides this data for your personal use "as is." Additionally, the City of Tucson provides this information with the understanding that it is not guaranteed to be accurate, correct or complete and conclusions drawn from such information are the responsibility of the user.**

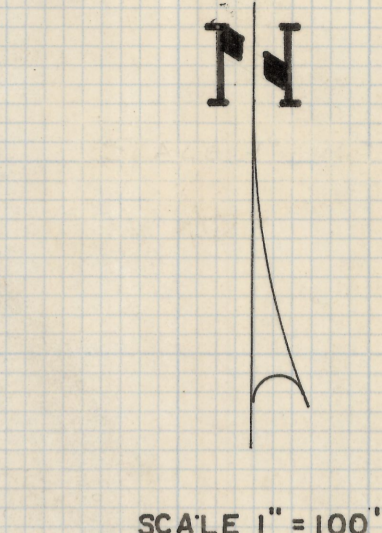

SUNSET ROAD

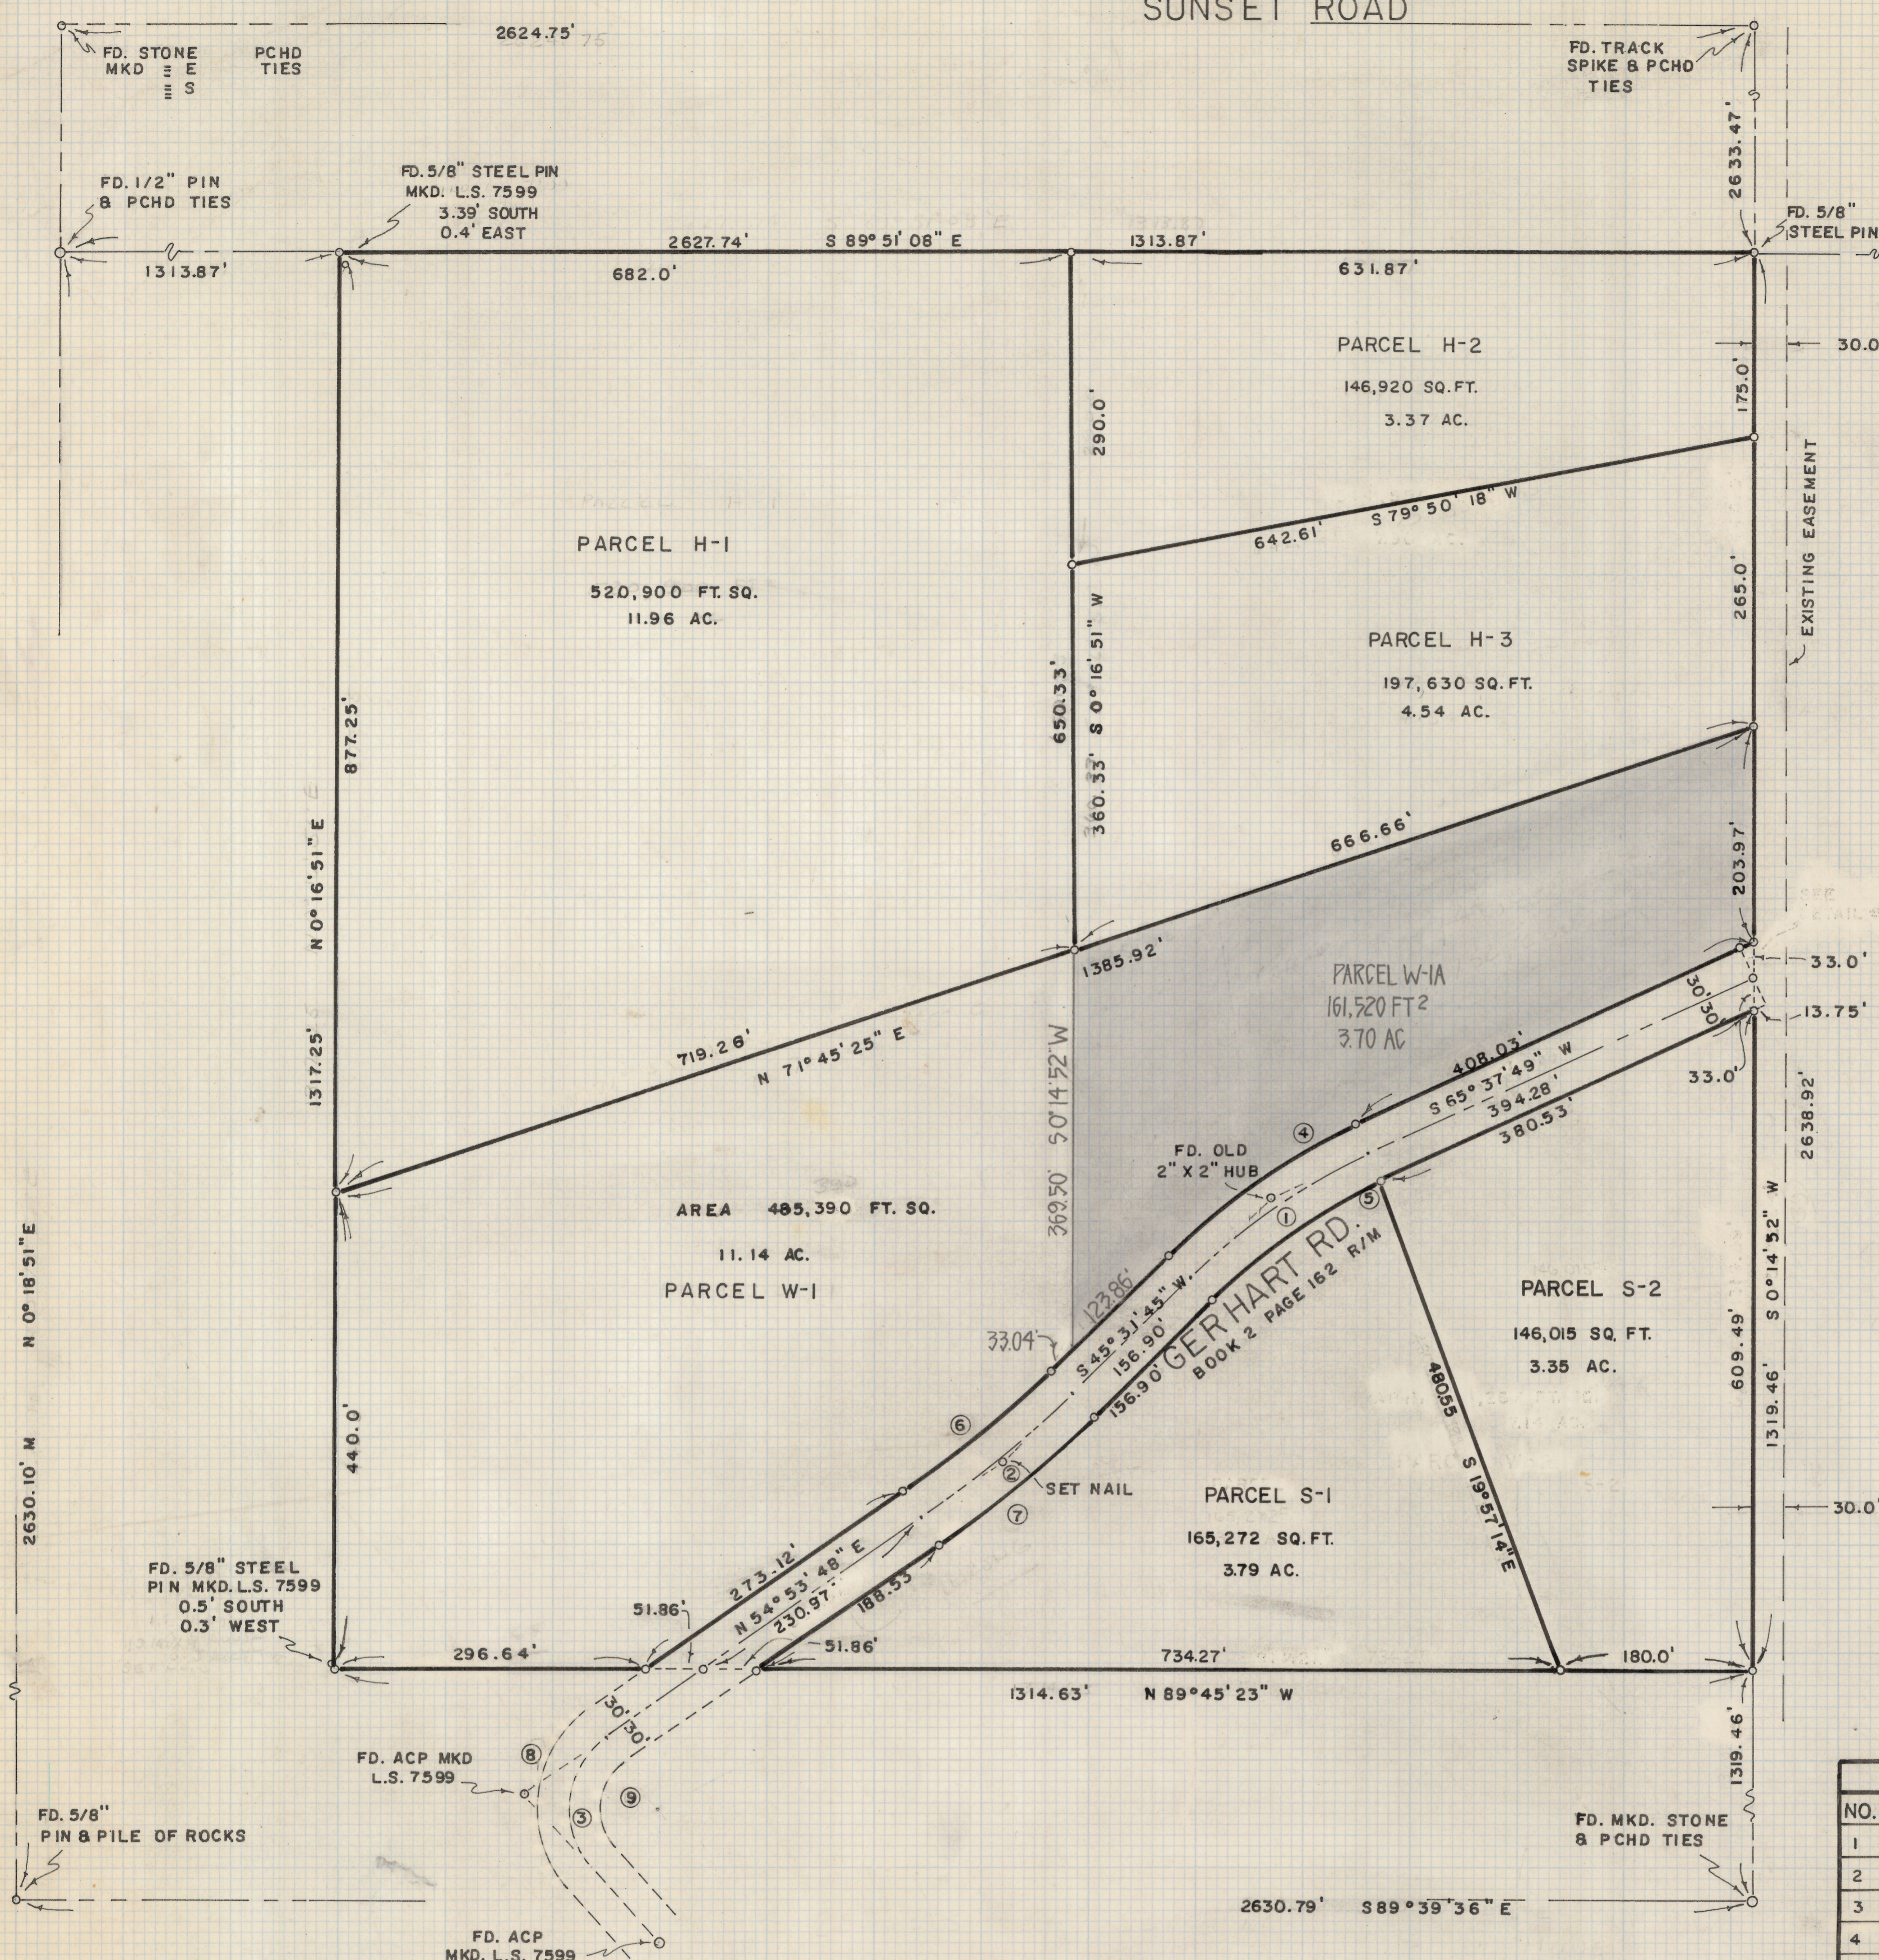

NOTES

- (1) INDICATES 1/2" STEEL PIN SET MKD. L.S. 4680 UNLESS NOTED
- (2) ACP - ALUMINUM CAP PIN
- (3) ROAD AREA 70,500 FT. SQ. 1.6 ACRES

CURVE DATA				
NO.	DELTA	RADIUS	TANGENT	LENGTH
1	20°06'00"	573.69	101.67	201.26
2	9°21'59"	1146.28	93.90	187.39
3	98°02'55"	81.21	93.50	138.97
4	20°06'00"	603.69	106.99	211.78
5	20°06'00"	543.69	96.36	190.73
6	9°21'59"	1116.28	91.44	182.48
7	9°21'59"	1176.28	96.36	192.29
8	98°02'55"	111.21	128.04	190.31
9	98°02'55"	51.21	58.96	87.63

RESULTS OF SURVEY

OF THE NORTHEAST QUARTER OF THE SOUTHWEST QUARTER OF SECTION FOURTEEN, TOWNSHIP THIRTEEN SOUTH OF RANGE TWELVE EAST, GILA AND SALT RIVER BASE AND MERIDIAN, PIMA COUNTY, ARIZONA





ROBERT F. MELLEN  
REGISTERED LAND SURVEYOR  
TUCSON, ARIZONA  
JOB # 78-6  
MARCH 1978

Z-2019-004-001  
REVISED S-1 S-2 4/9/79

REVISED PARCEL W-1A 5/27/80



SUNSET ROAD

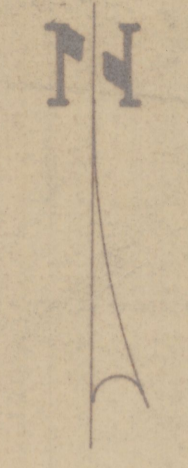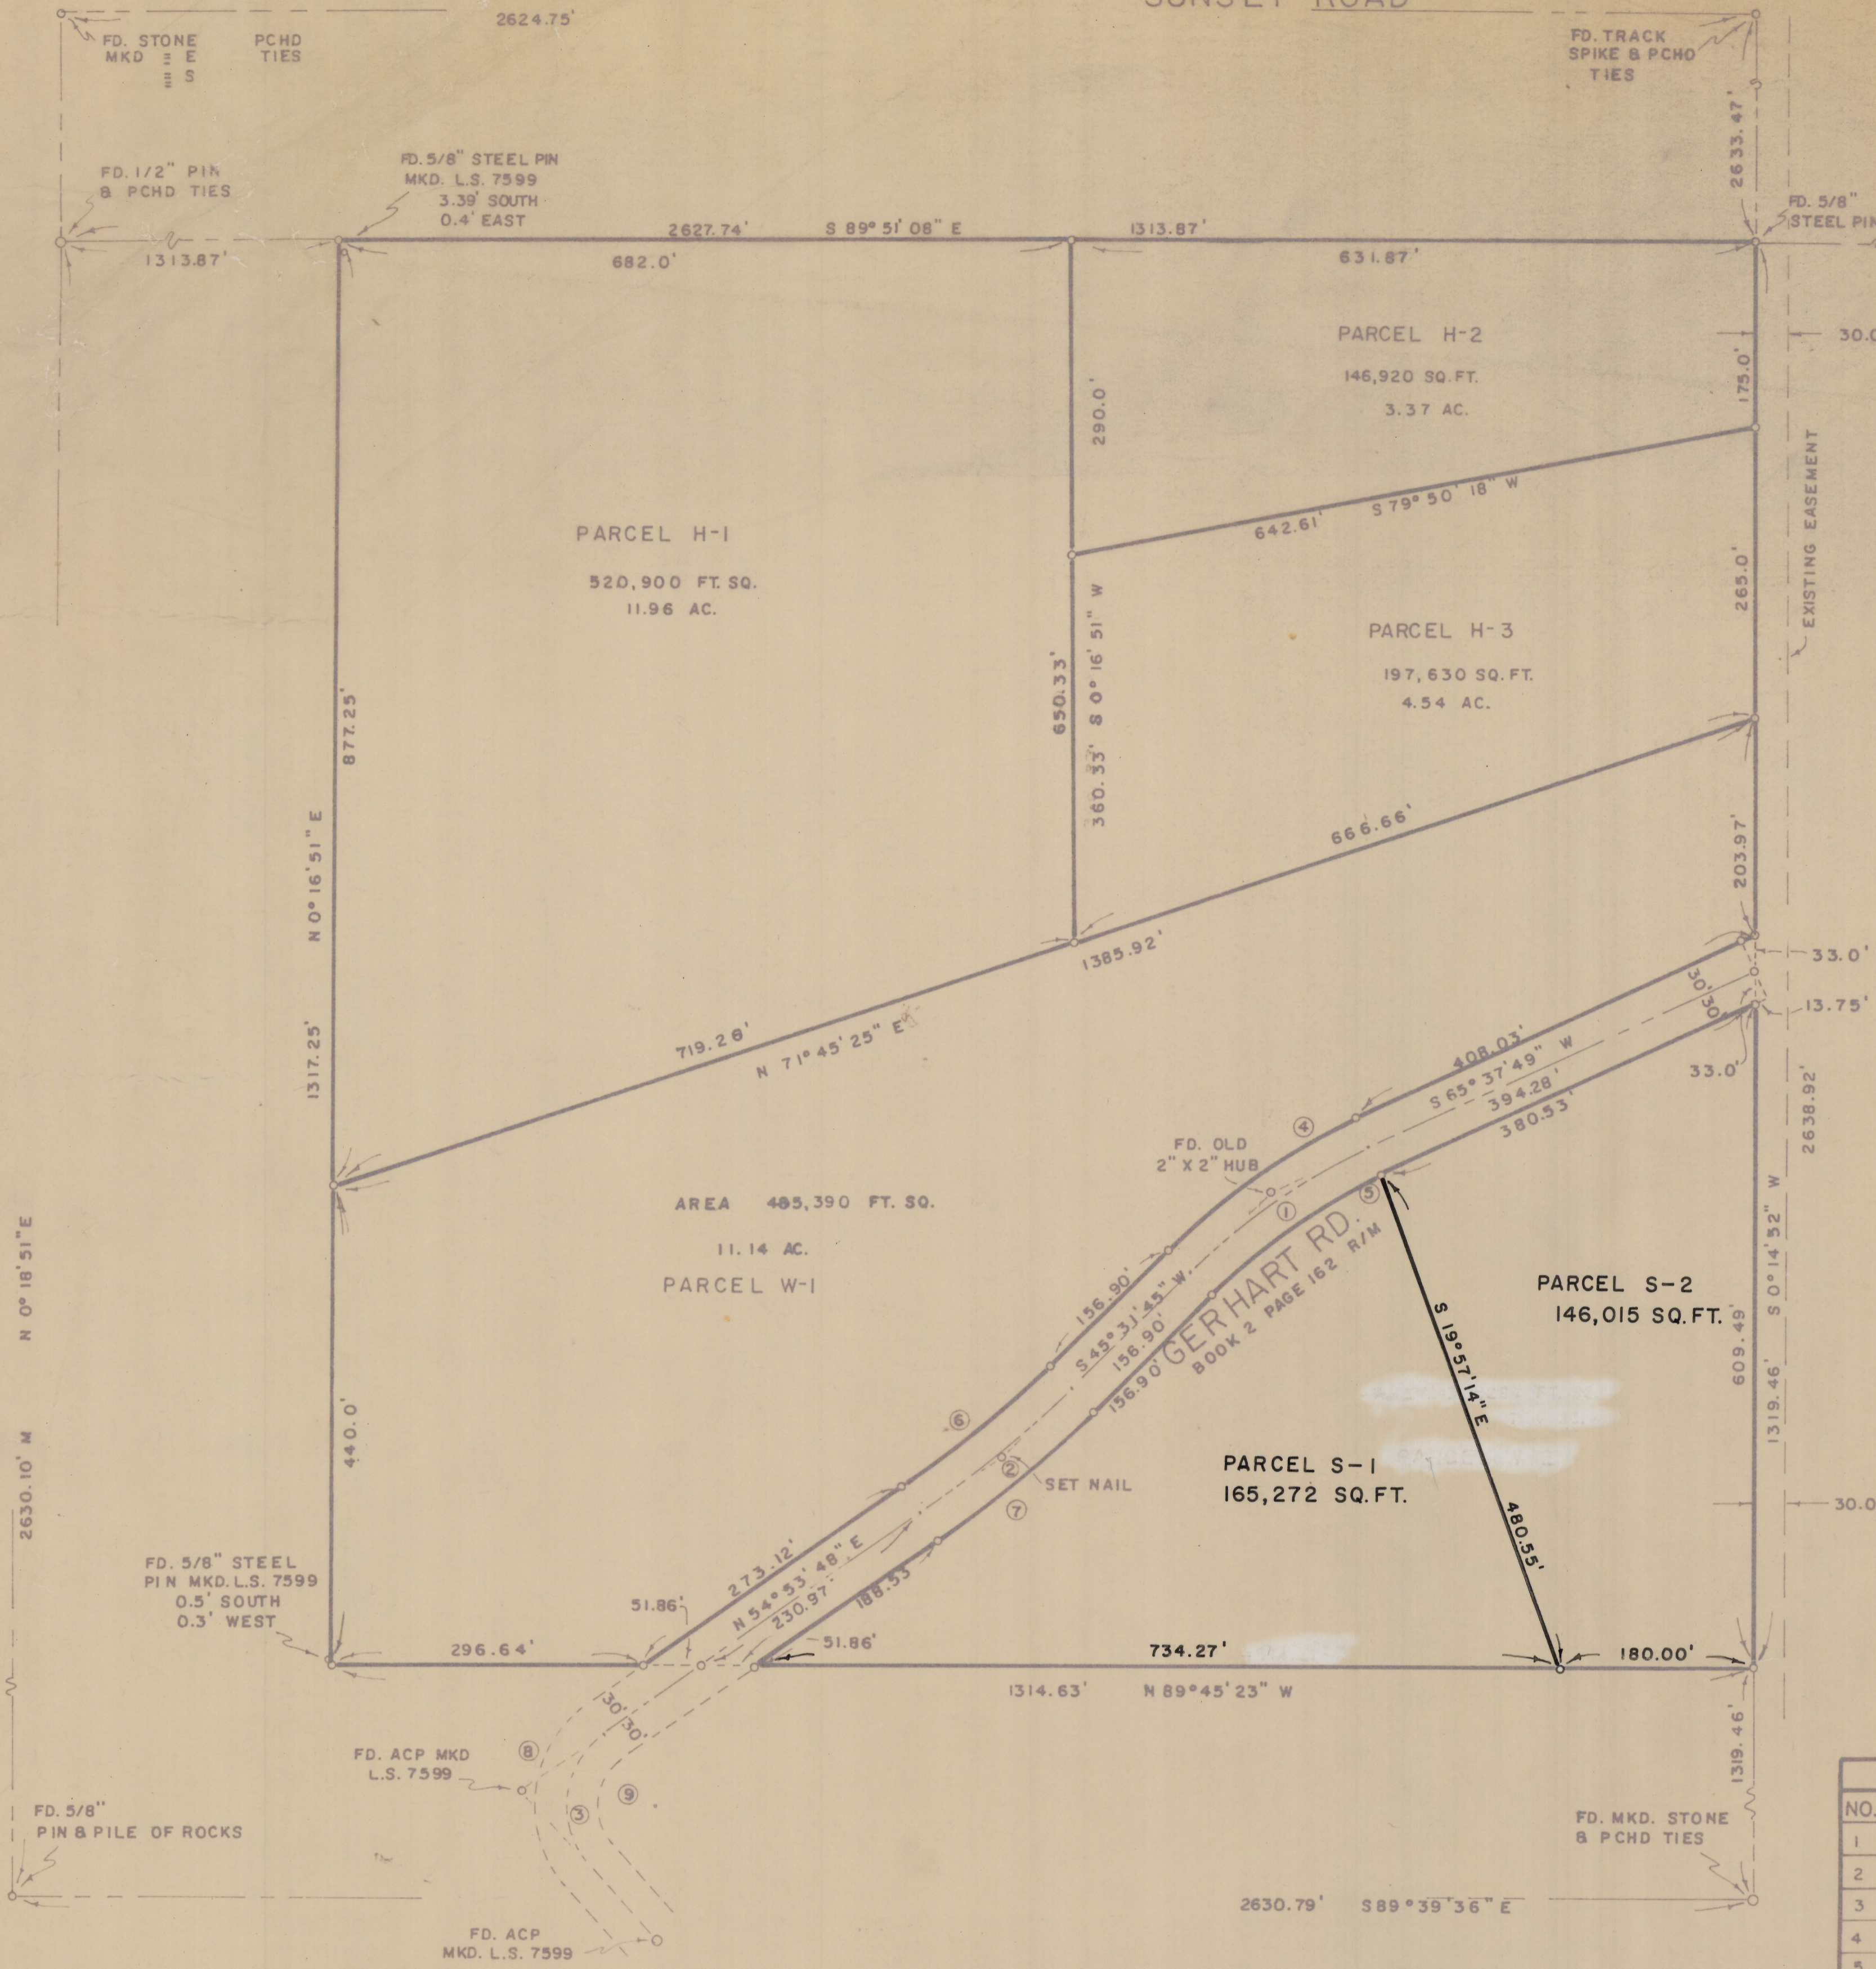

SCALE 1" = 100'


NOTES

- (1) INDICATES 1/2" STEEL PIN SET MKD. L.S. 4680 UNLESS NOTED
- (2) ACP - ALUMINUM CAP PIN
- (3) ROAD AREA 70,500 FT. SQ. 1.6 ACRES

CURVE DATA				
NO.	DELTA	RADIUS	TANGENT	LENGTH
1	20°06'00"	573.69	101.67	201.26
2	9°21'59"	1146.28	93.90	187.39
3	98°02'55"	81.21	93.50	138.97
4	20°06'00"	603.69	106.99	211.78
5	20°06'00"	543.69	96.36	190.73
6	9°21'59"	1116.28	91.44	182.48
7	9°21'59"	1176.28	96.36	192.29
8	98°02'55"	111.21	128.04	190.31
9	98°02'55"	51.21	58.96	87.63

RESULTS OF SURVEY

OF THE NORTHEAST QUARTER OF THE SOUTHWEST QUARTER OF SECTION FOURTEEN, TOWNSHIP THIRTEEN SOUTH OF RANGE TWELVE EAST, GILA AND SALT RIVER BASE AND MERIDIAN, PIMA COUNTY, ARIZONA

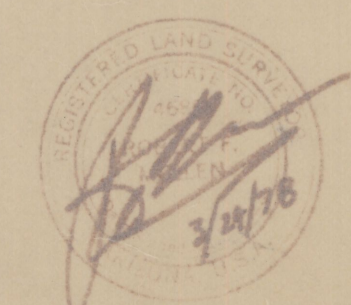

ROBERT F. MELLEN  
REGISTERED LAND SURVEYOR  
TUCSON, ARIZONA  
JOB # 78-44  
MAY, 1978

Z-2019-004-002