
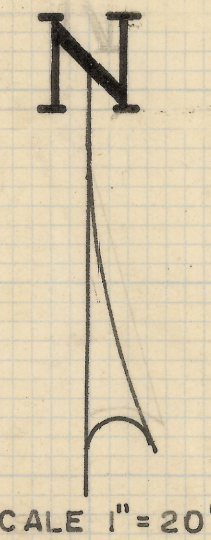


DISCLAIMER:

This unrecorded Record of Survey was donated to the City of Tucson. The City of Tucson provides this data for your personal use "as is." Additionally, the City of Tucson provides this information with the understanding that it is not guaranteed to be accurate, correct or complete and conclusions drawn from such information are the responsibility of the user.

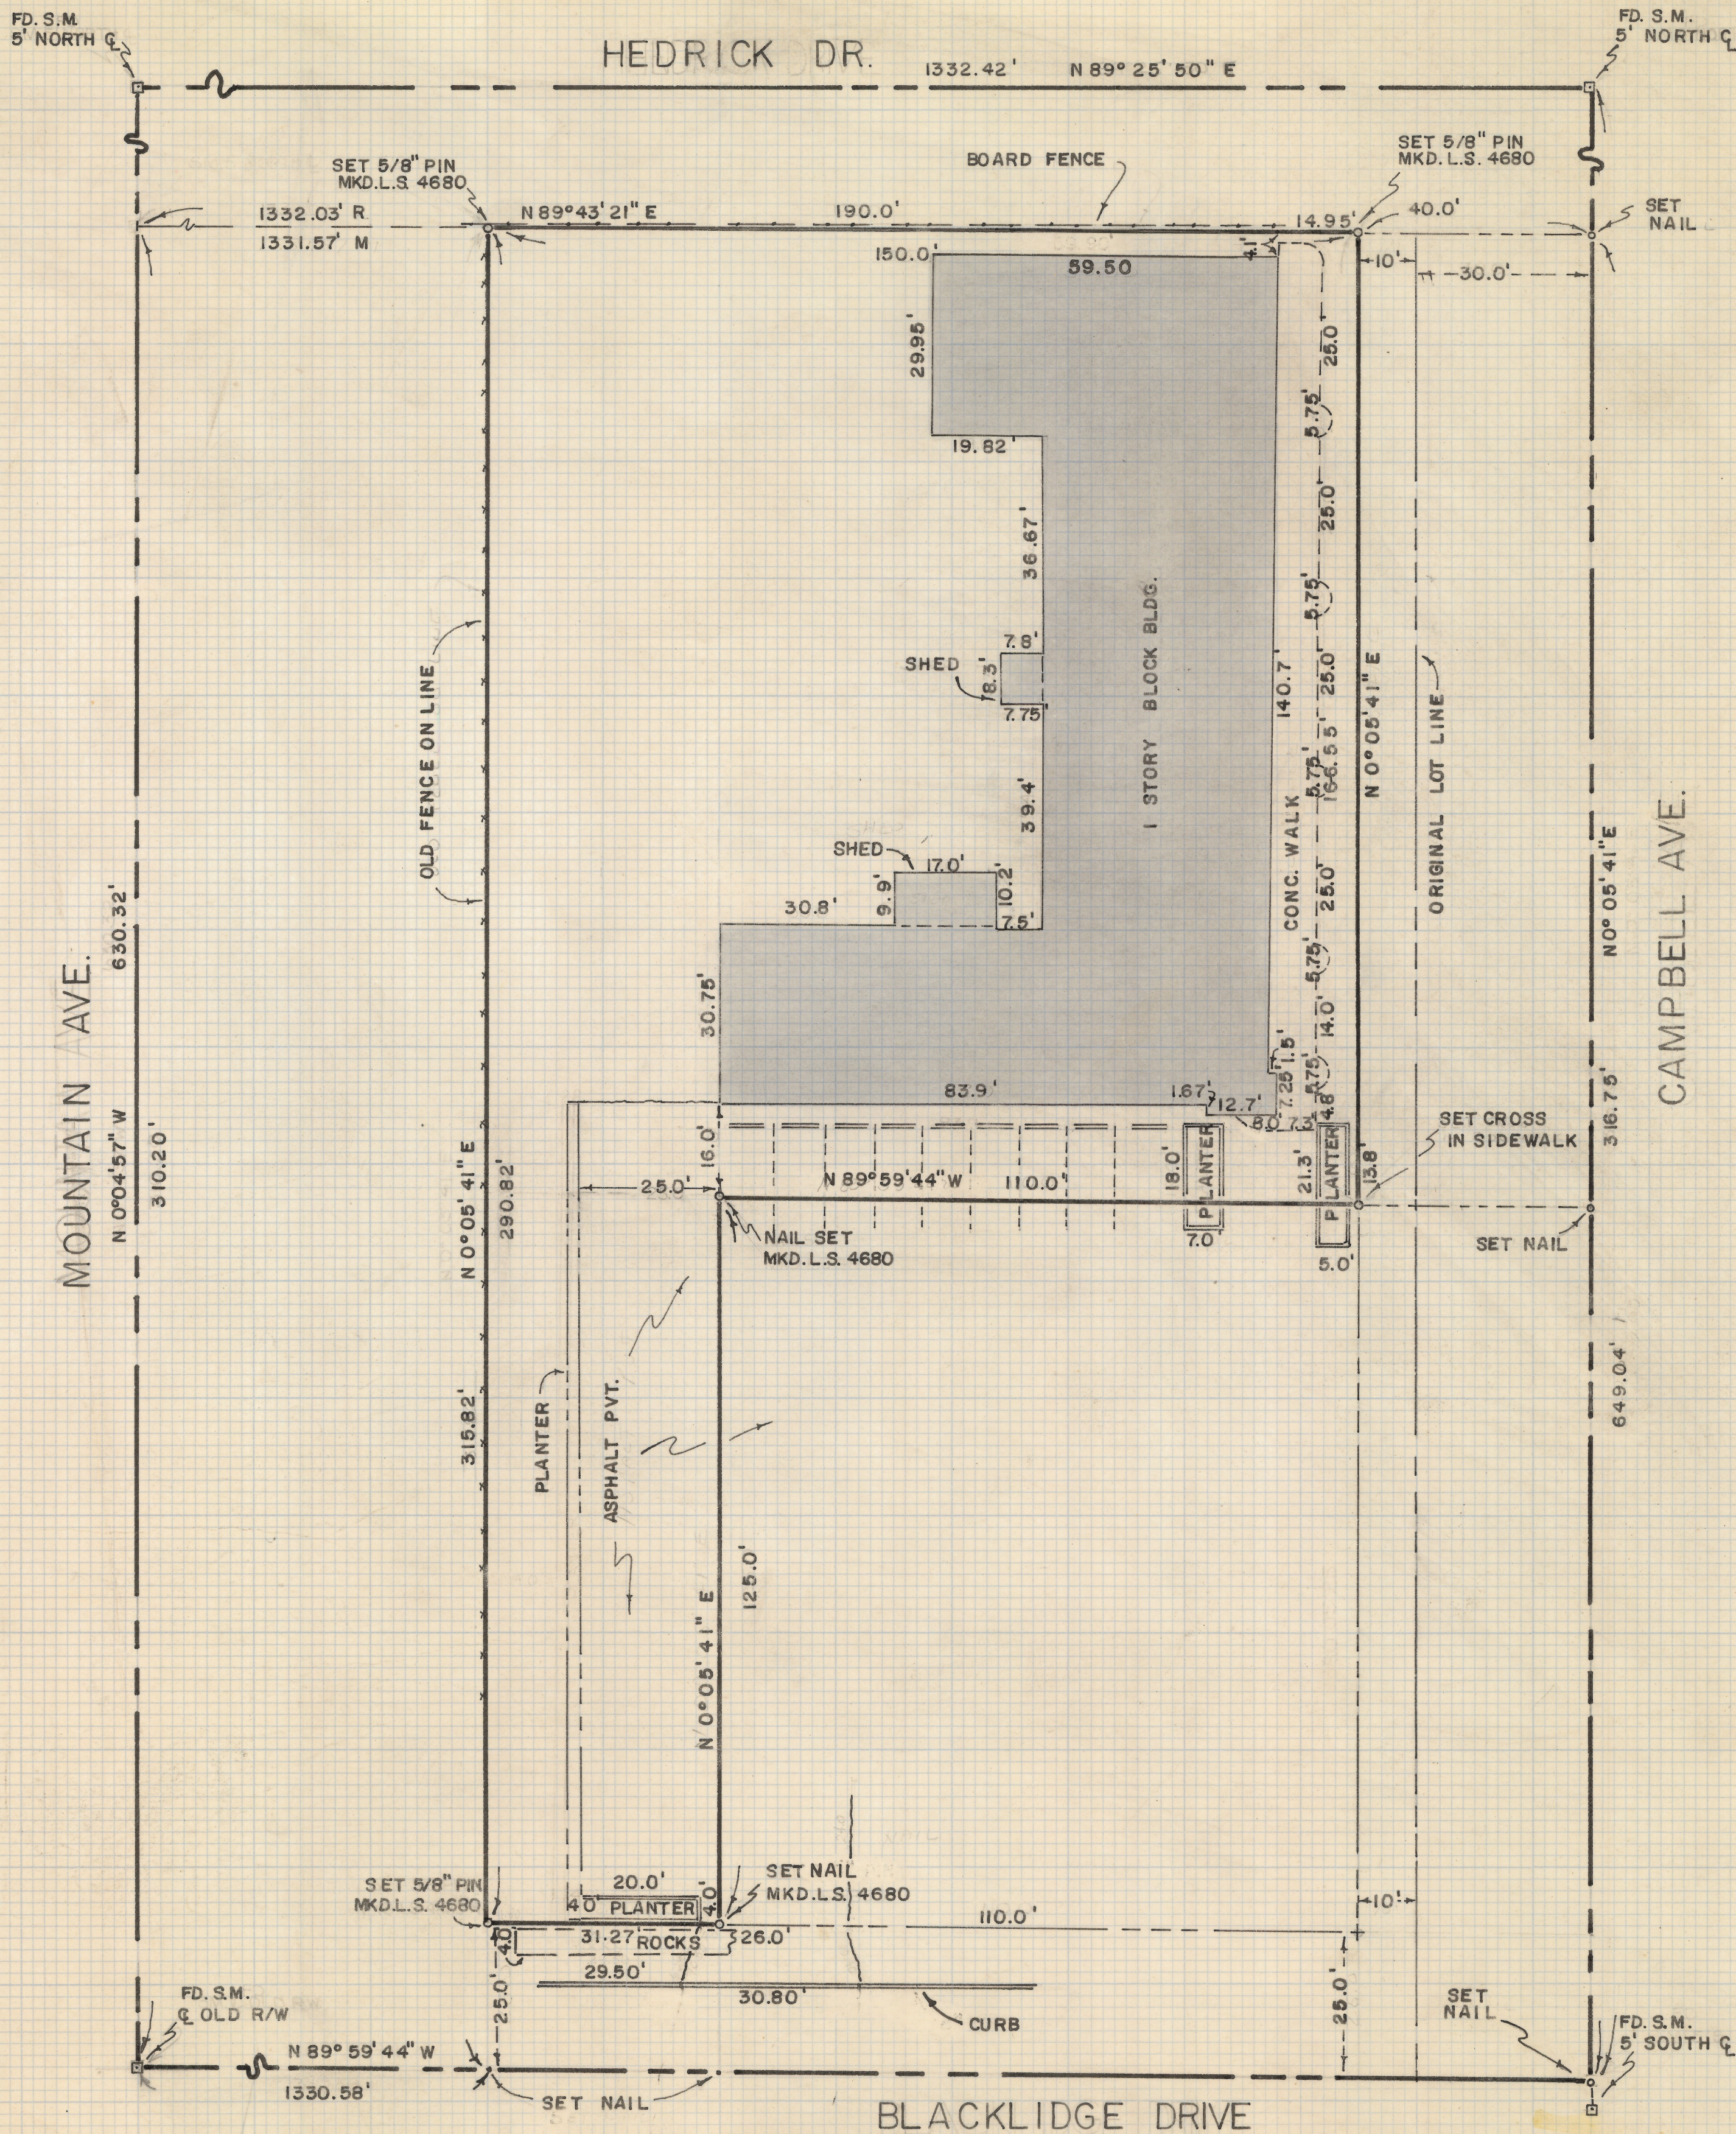

NOTES

- (1) ϕ INDICATES 5/8" STEEL PIN MKD.L.S. 4680
- (2) BASIS OF BEARINGS - N 0°05'41" E PER CITY OF TUCSON MONUMENT STUDY NOV. 1971
- (3) M - MEASURED
- (4) R - MAP RECORD



RESULTS OF SURVEY

OF THE EAST 160 FEET OF LOT 3 IN BLOCK "C" OF HEDRICK ACREAGE TRACT NO. 3, A SUBDIVISION OF PIMA COUNTY, ARIZONA ACCORDING TO THE MAP OF RECORD IN THE PIMA COUNTY RECORDER'S OFFICE IN BOOK 5 OF MAPS AND PLATS AT PAGE 7 EXCEPT THE EAST 10 FEET THEREOF AND THE WEST 150 FEET OF THE EAST 160 FEET OF LOT 4 IN BLOCK "C" OF HEDRICK ACREAGE TRACT NO. 3, A SUBDIVISION OF PIMA COUNTY, ARIZONA ACCORDING TO THE MAP OF RECORD IN THE PIMA COUNTY RECORDER'S OFFICE IN BOOK 5 OF MAPS AND PLATS AT PAGE 7 EXCEPT THE SOUTH 125 FEET OF THE EAST 120 FEET THEREOF

2-2019-036-001



ROBERT F. MELLEN
 REGISTERED LAND SURVEYOR
 TUCSON, ARIZONA
 JOB # 78
 JULY

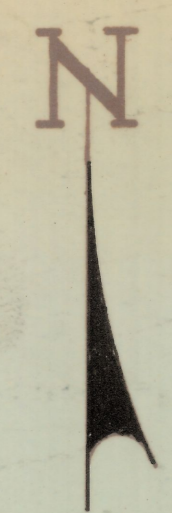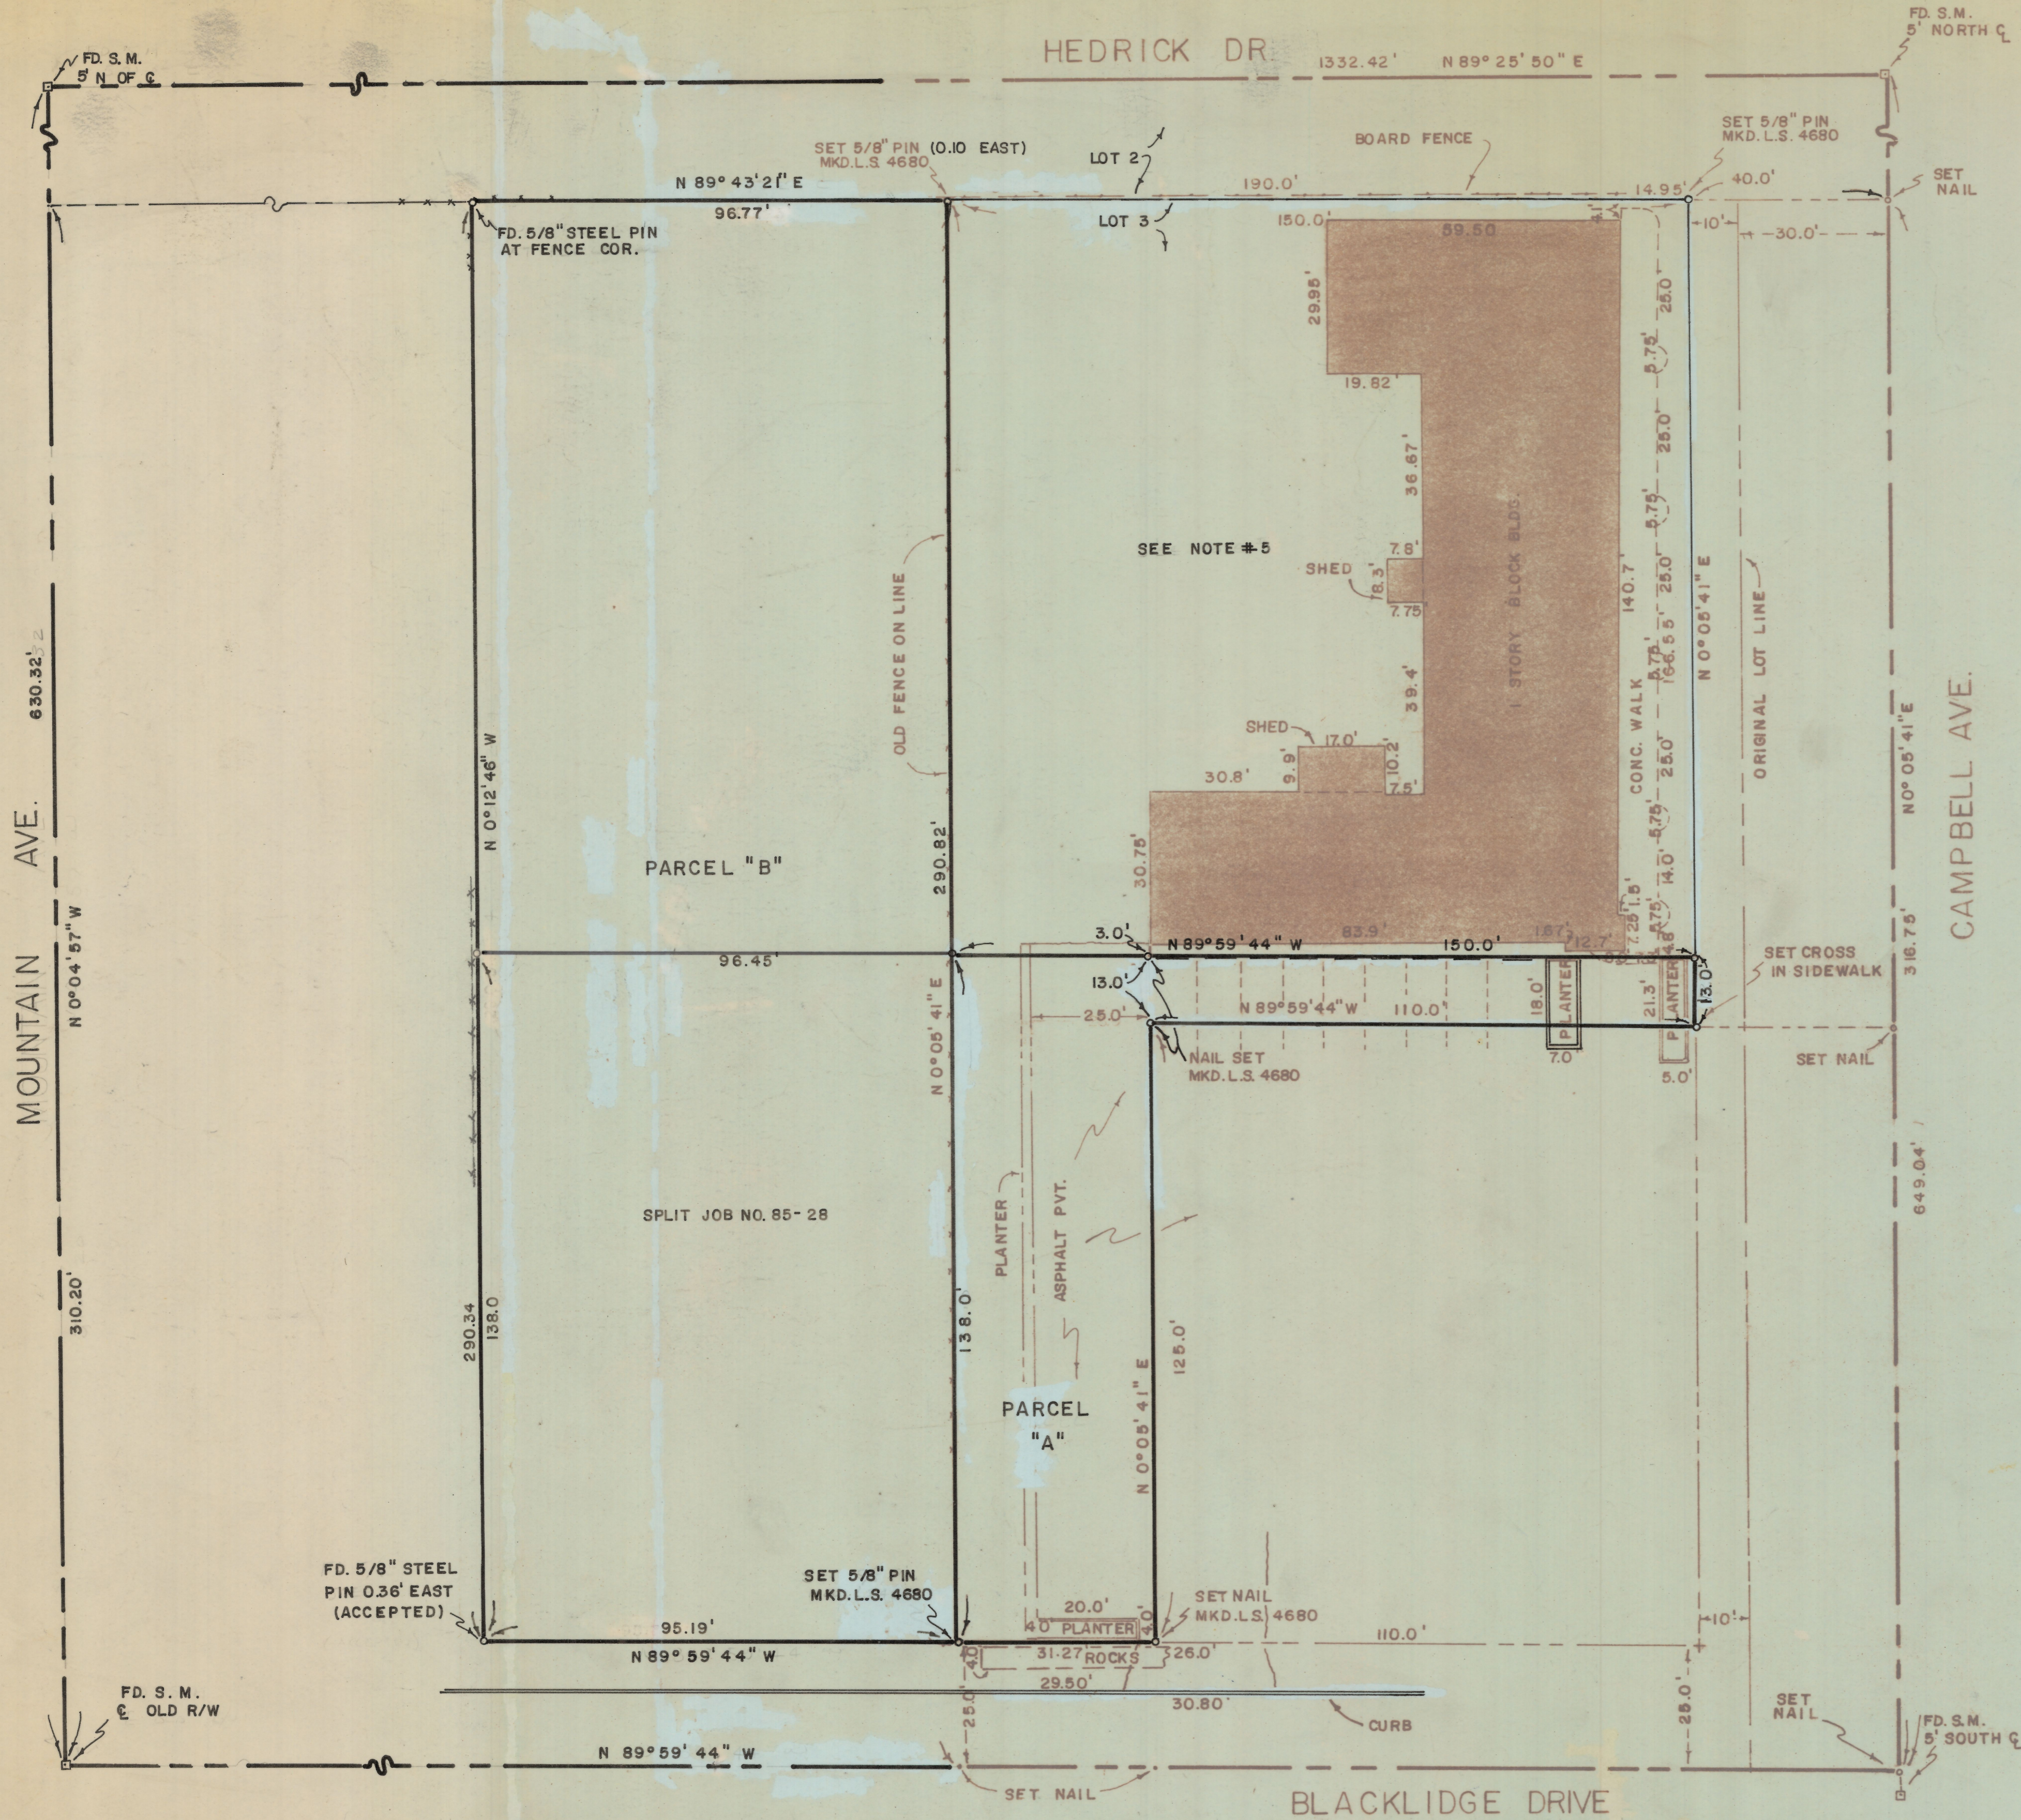

SCALE 1" = 20'



NOTES

- (1) T INDICATES 5/8" STEEL PIN MKD.L.S. 4680
- (2) BASIS OF BEARINGS - N 0°05'41" E PER CITY OF TUCSON MONUMENT STUDY NOV. 1971
- (3) M - MEASURED
- (4) R - MAP RECORD
- (5) CORNERS SET & BLDG. LOCATED UNDER JOB # 78-74

RESULTS OF SURVEY

OF A PORTION OF LOTS THREE AND FOUR OF BLOCK "C" OF HEDRICK ACERAGE TRACT #3 A SUBDIVISION OF PIMA COUNTY, ARIZONA ACCORDING TO THE MAP OF RECORD IN THE PIMA COUNTY RECORDERS OFFICE IN BOOK 5 OF MAPS AND PLATS AT PAGE 7 THEREOF

Z-2019-036-002

ROBERT F. MELLEN
REGISTERED LAND SURVEYOR
TUCSON, ARIZONA
JOB# 79-85
JUNE 1979

REVISED 4/23/85 SPLIT

Rev 4/23/85