


DISCLAIMER:

This unrecorded Record of Survey was donated to the City of Tucson. The City of Tucson provides this data for your personal use "as is." Additionally, the City of Tucson provides this information with the understanding that it is not guaranteed to be accurate, correct or complete and conclusions drawn from such information are the responsibility of the user.

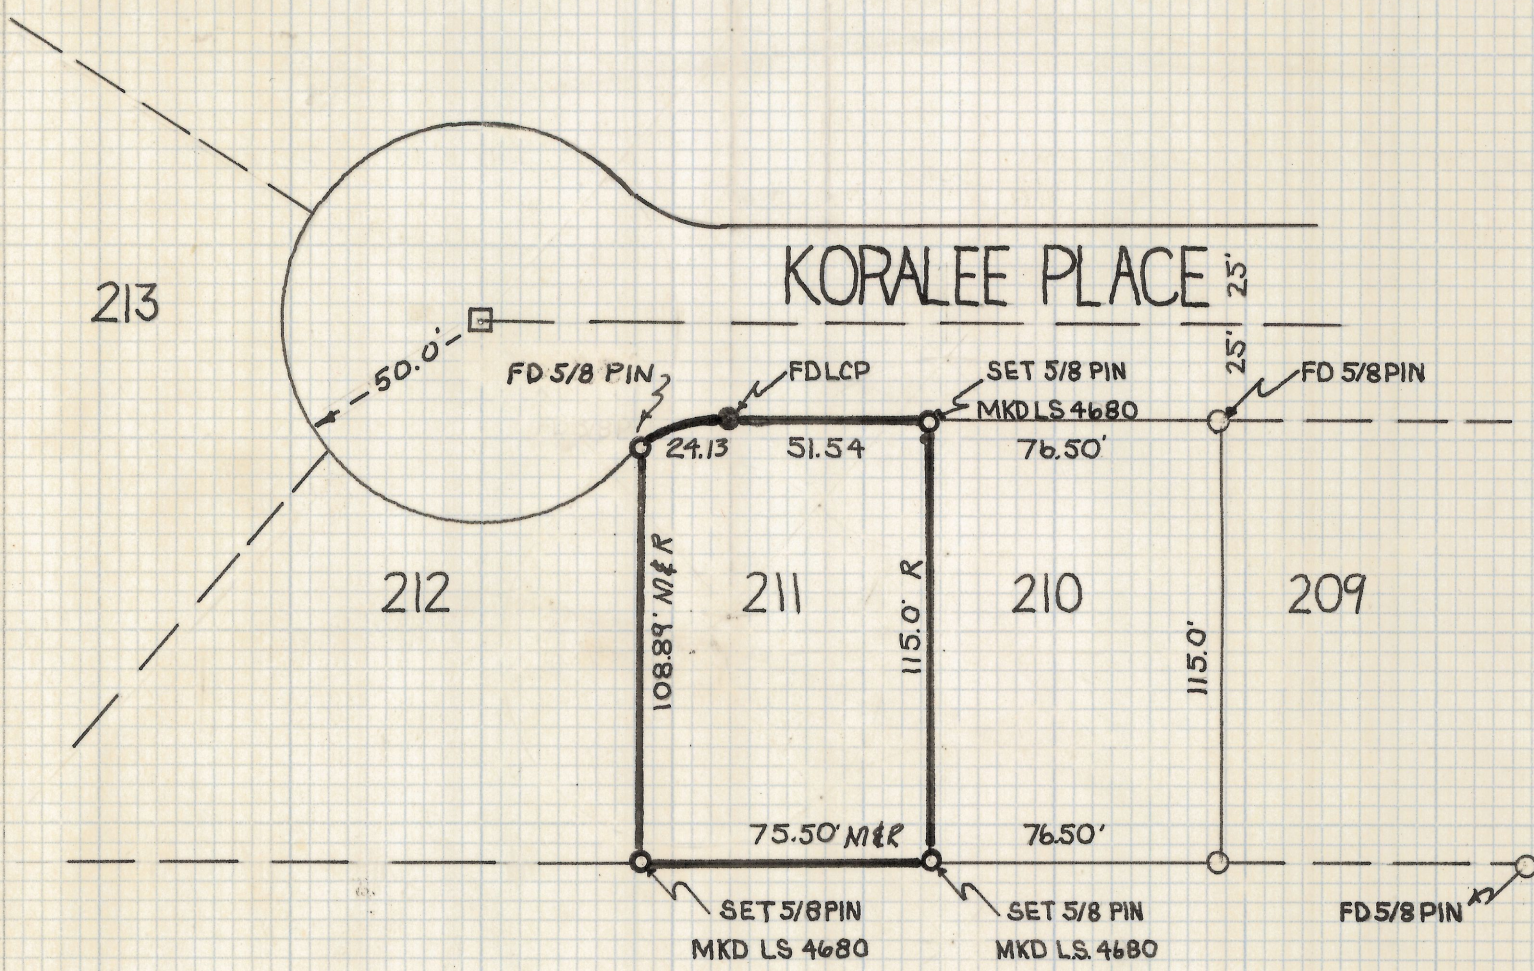

N


SCALE 1"=50'

-NOTES-

- (1) R-MAP RECORDED
- (2) M-MEASURED
- (3) ○ INDICATES 5/8 STEEL PIN
SET MKD L.S. 4680 UNLESS
NOTED
- (4) ● INDICATES LEAD CAP
PIPE

RESULTS OF SURVEY

OF LOT 211 SHERWOOD VILLAGE
AS RECORDED IN BOOK 14 OF MAPS
AND PLATS AT PAGE 18 PIMA COUNTY
ARIZONA.

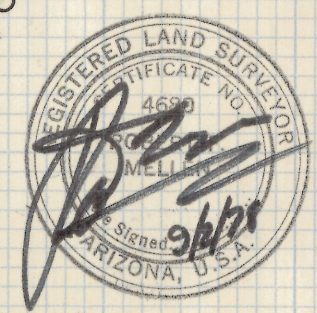

2-2019-043
 ROBERT F MELLEN
 REGISTERED LAND SURVEYOR
 TUCSON, ARIZONA
 JOB # 78-92