


DISCLAIMER:

This unrecorded Record of Survey was donated to the City of Tucson. The City of Tucson provides this data for your personal use "as is." Additionally, the City of Tucson provides this information with the understanding that it is not guaranteed to be accurate, correct or complete and conclusions drawn from such information are the responsibility of the user.

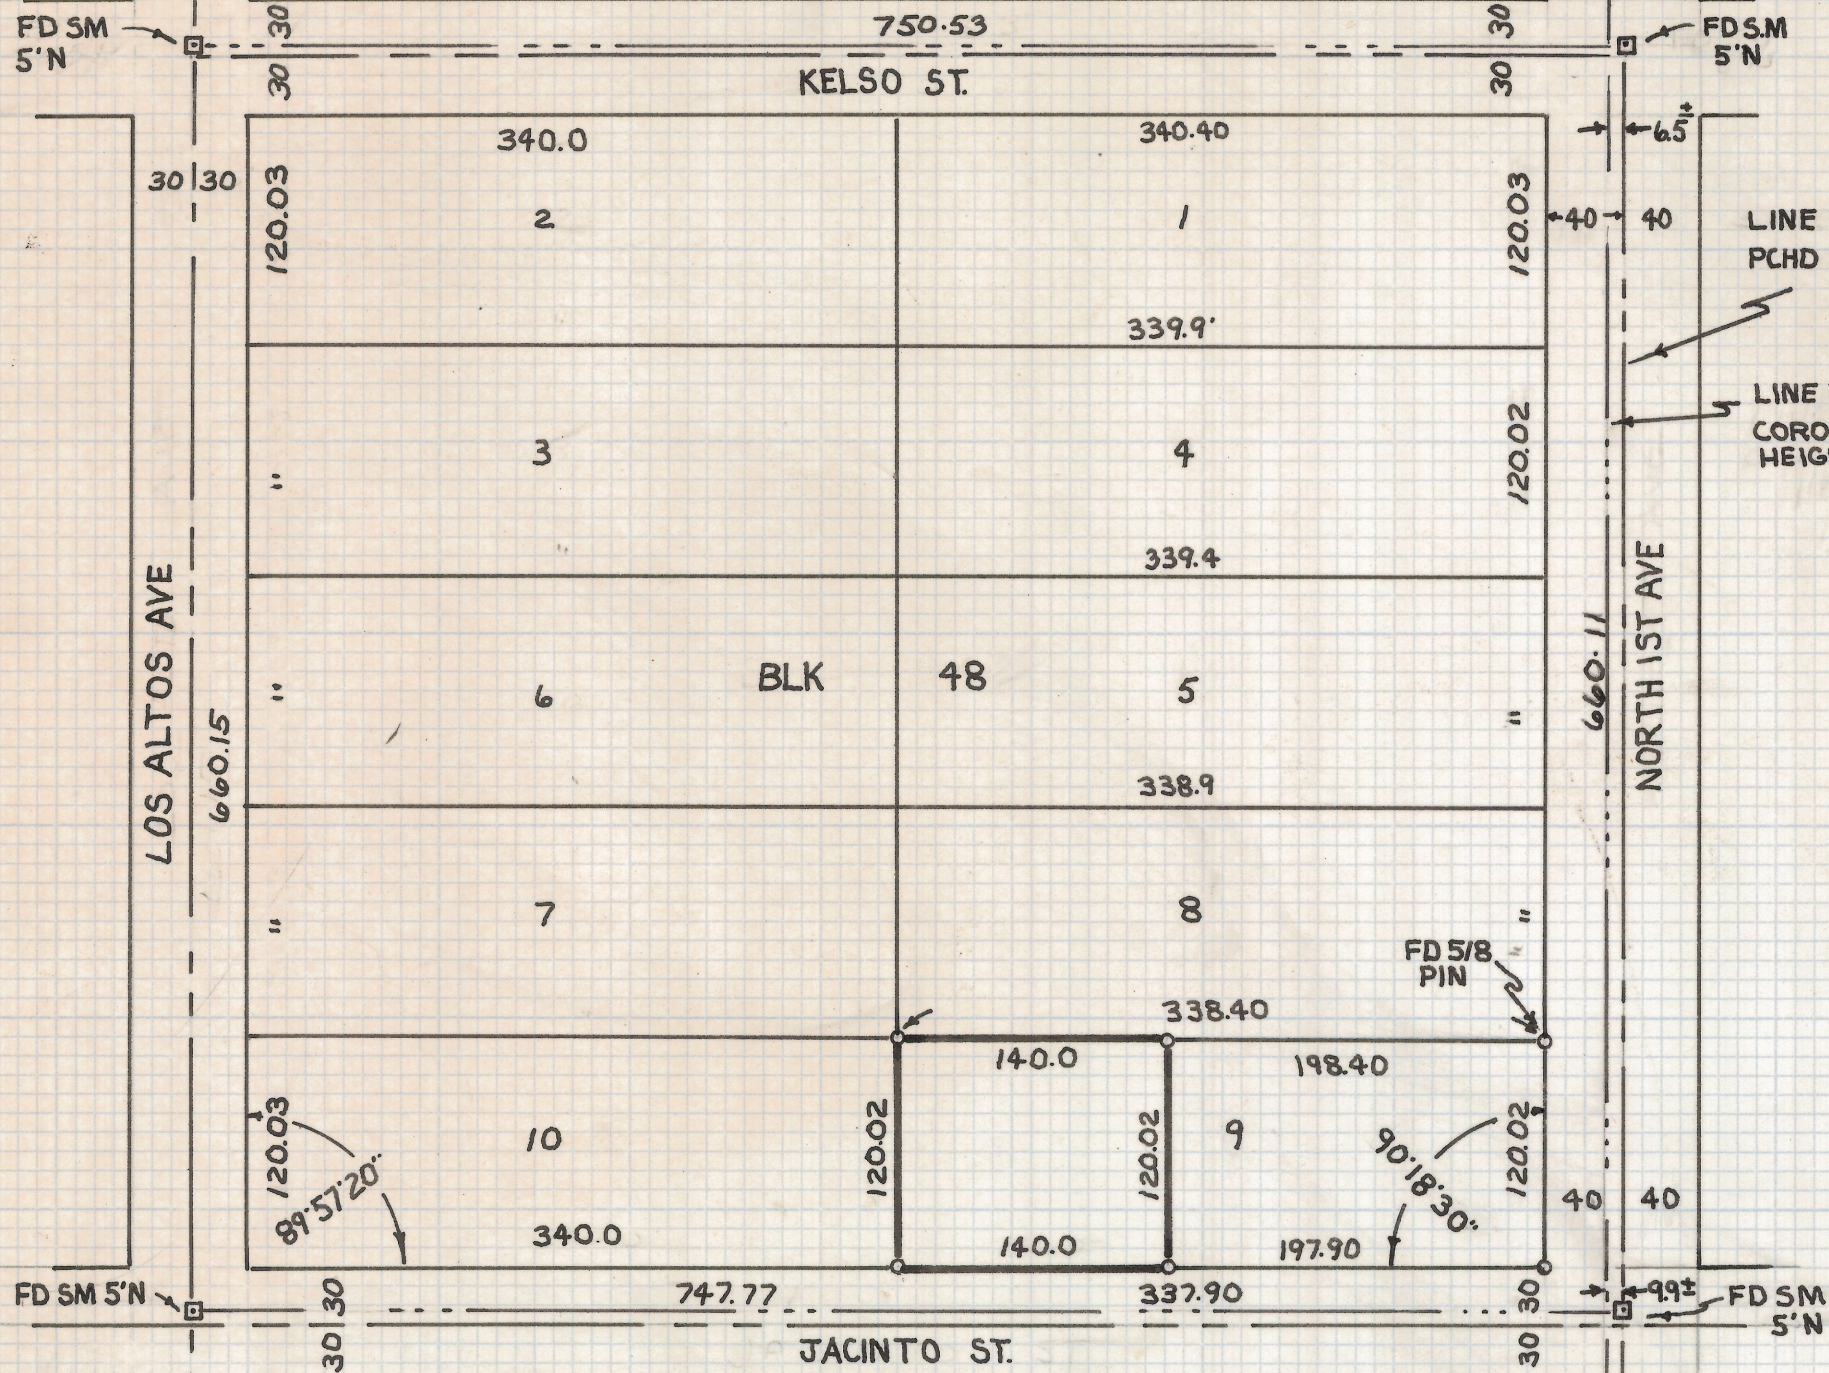

SCALE AS NOTED


RESULTS OF SURVEY

OF LOT NINE OF BLOCK FORTY-EIGHT OF CORONADO HEIGHTS SUBDIVISION AS RECORDED IN BOOK THREE AT PAGE ONE HUNDRED AND FIFTEEN IN THE OFFICE OF THE PIMA COUNTY RECORDER PIMA COUNTY ARIZ.


NOTES

- (1) ϕ INDICATES 1/2" PIN MKD L.S 4680 SET UNLESS NOTED
- (2) THE MONUMENT LINE IN NORTH 1ST DOES NOT CONFORM TO CORONADO HEIGHTS BUT TO EL CORTEZ HEIGHTS

SCALE 1"=100'
DETAIL OF LOT 9

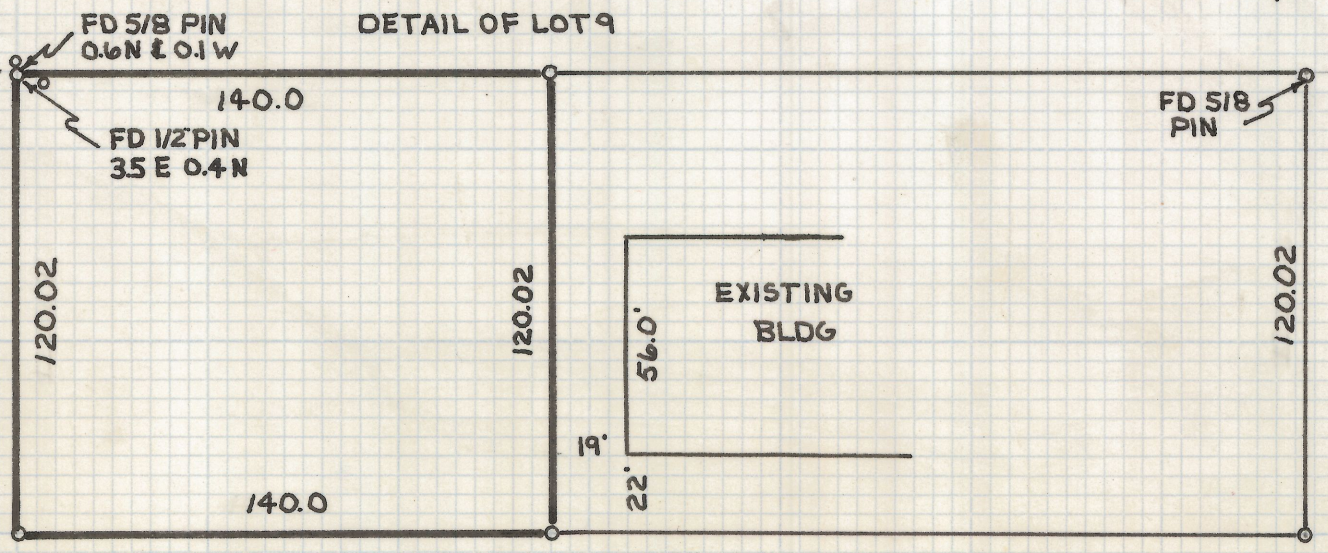

SCALE 1"=50'

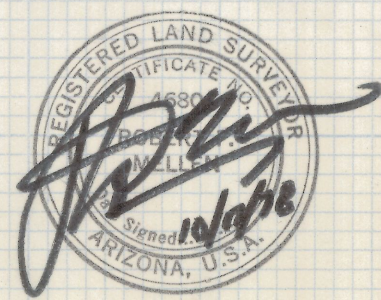

Z-2019-048

ROBERT F MELLEN
REGISTERED LAND SURVEYOR
TUCSON, ARIZ
JOB# 78-111