
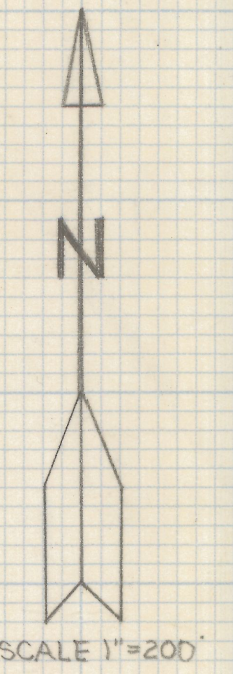


# **DISCLAIMER:**

**This unrecorded Record of Survey was donated to the City of Tucson. The City of Tucson provides this data for your personal use "as is." Additionally, the City of Tucson provides this information with the understanding that it is not guaranteed to be accurate, correct or complete and conclusions drawn from such information are the responsibility of the user.**

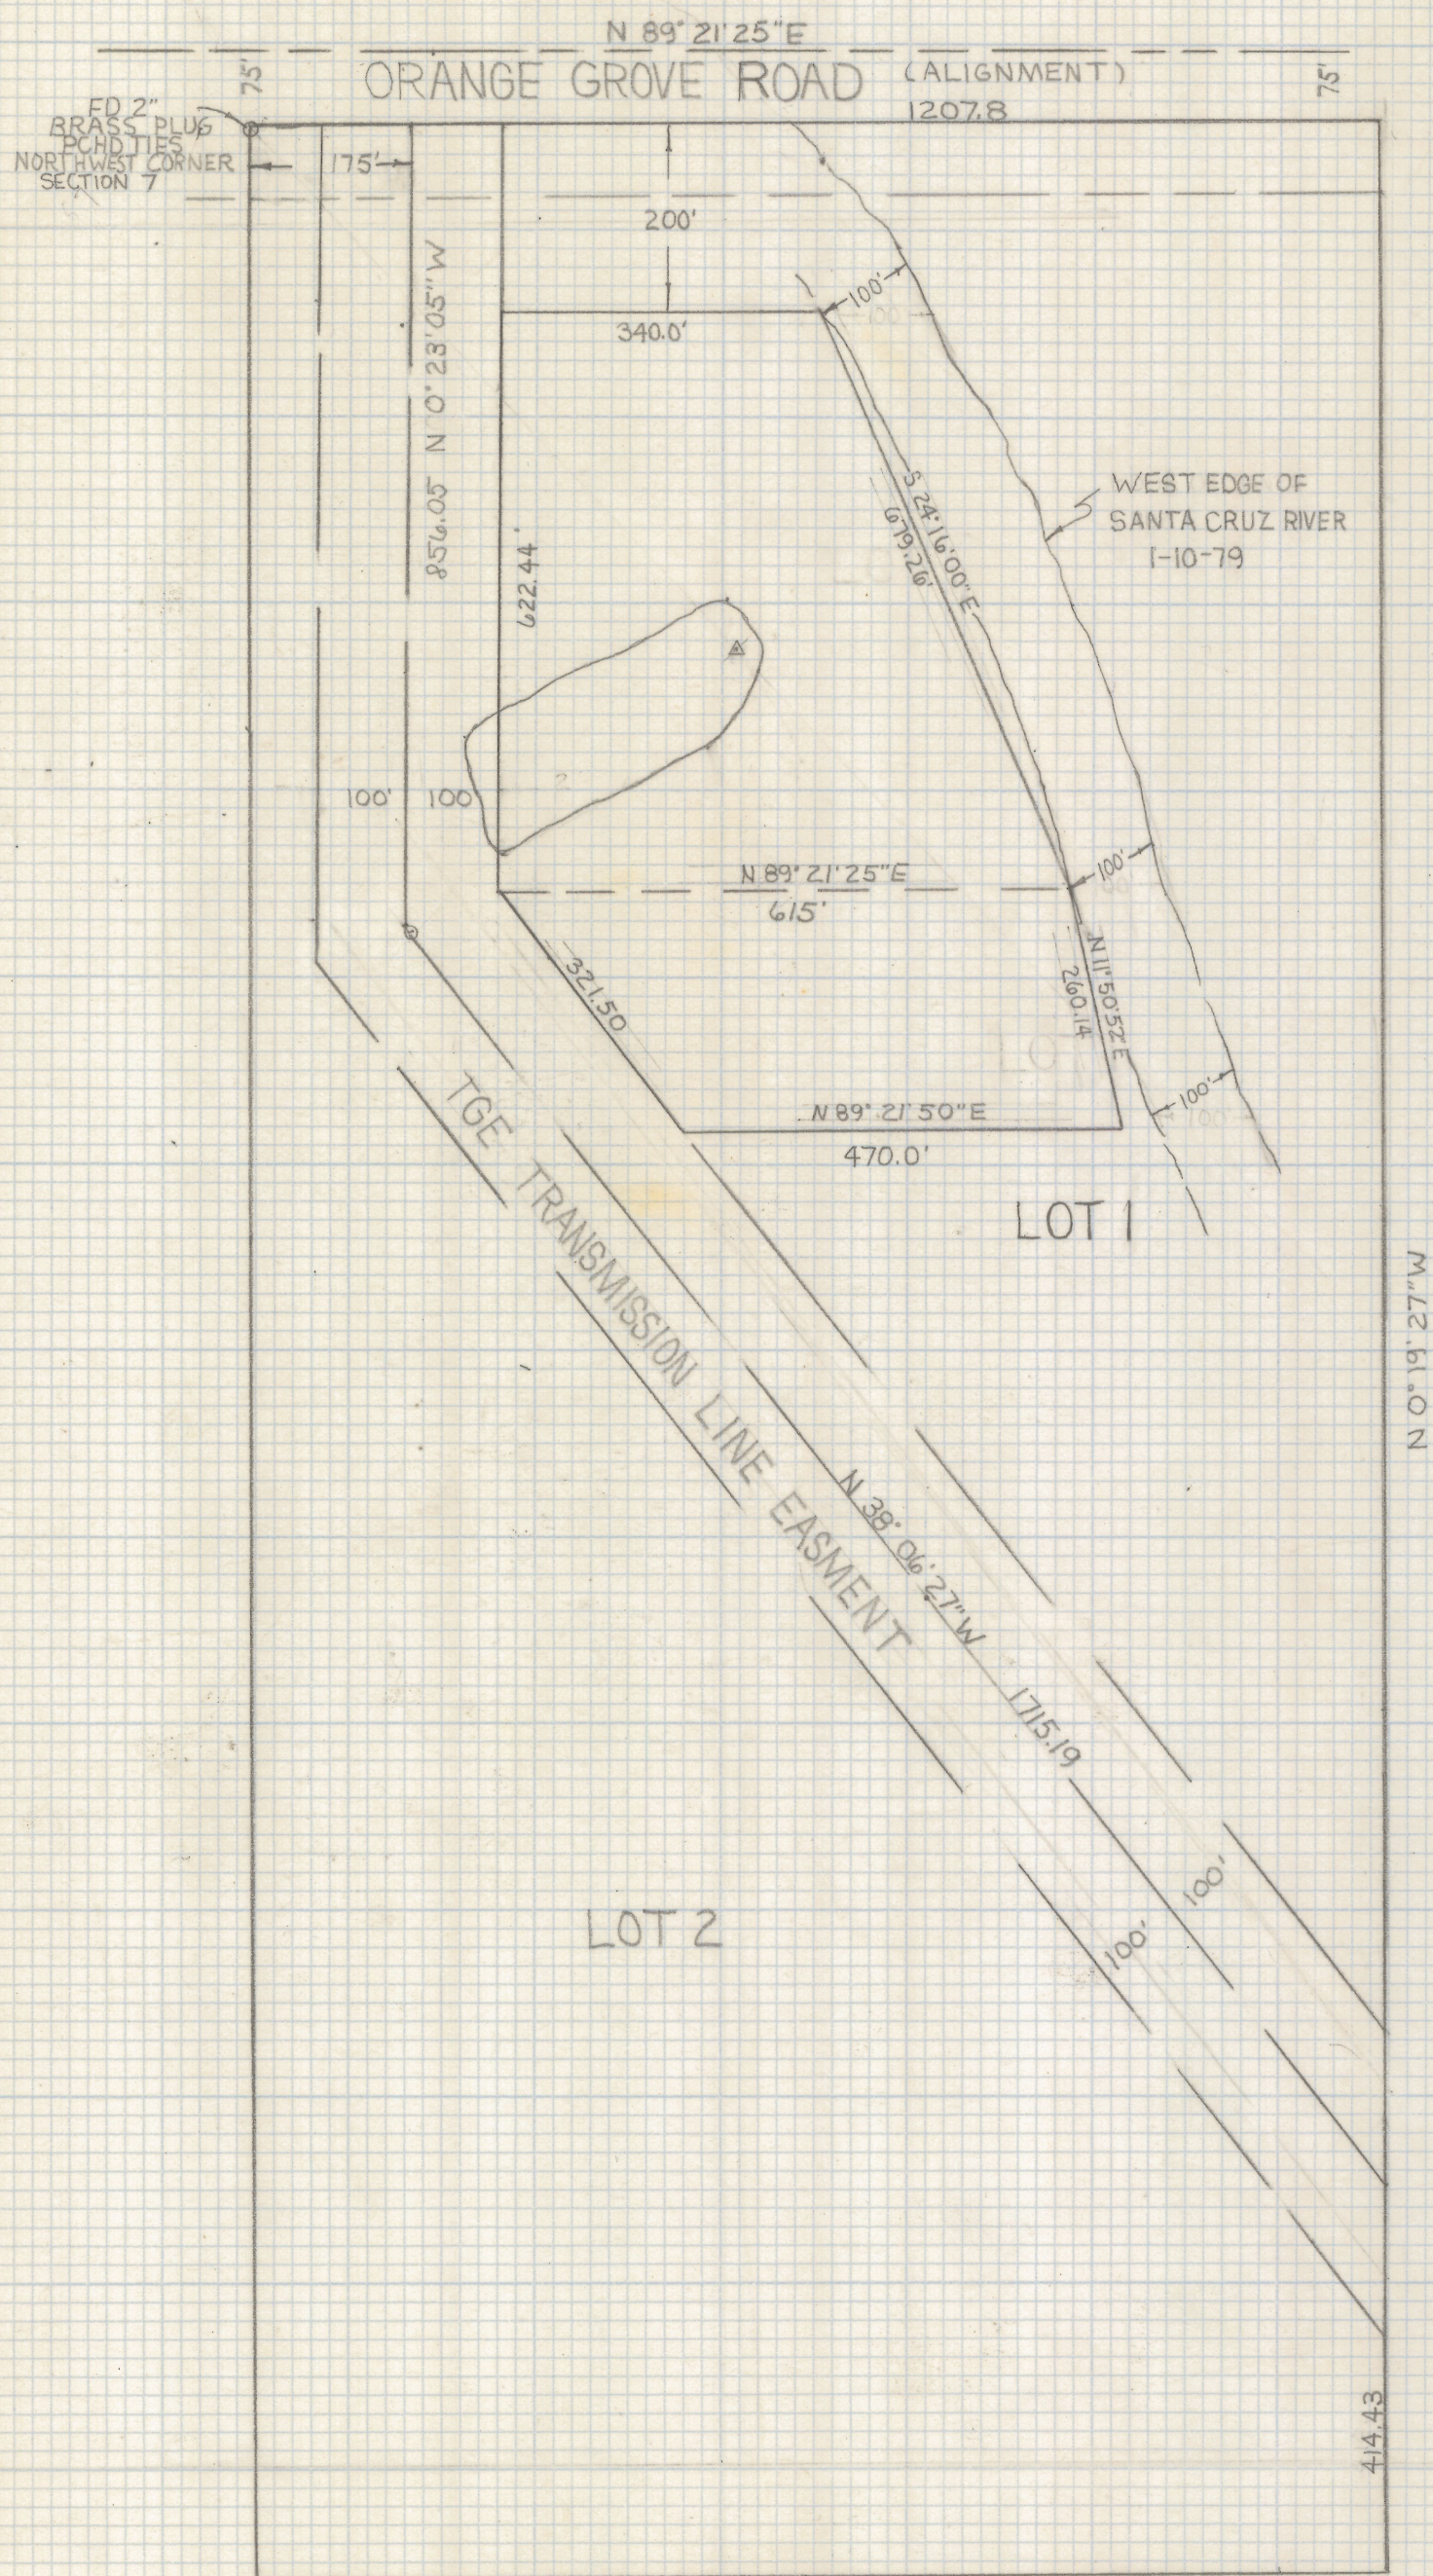

— SKETCH —

SHOWING PURPOSED TEN ACRE PARCEL  
 IN LOT ONE, SECTION SEVEN TOWNSHIP  
 THIRTEEN, SOUTH RANGE THIRTEEN EAST.  
 GILA AND SALT RIVER BASE AND MERIDIAN  
 PIMA COUNTY ARIZONA.

**Z-2019-065**  
 ROBERT F. MELLE  
 REGISTERED LAND SURVEYOR  
 TUCSON, ARIZ  
 JOB# 79-3