



DISCLAIMER:

This unrecorded Record of Survey was donated to the City of Tucson. The City of Tucson provides this data for your personal use "as is." Additionally, the City of Tucson provides this information with the understanding that it is not guaranteed to be accurate, correct or complete and conclusions drawn from such information are the responsibility of the user.

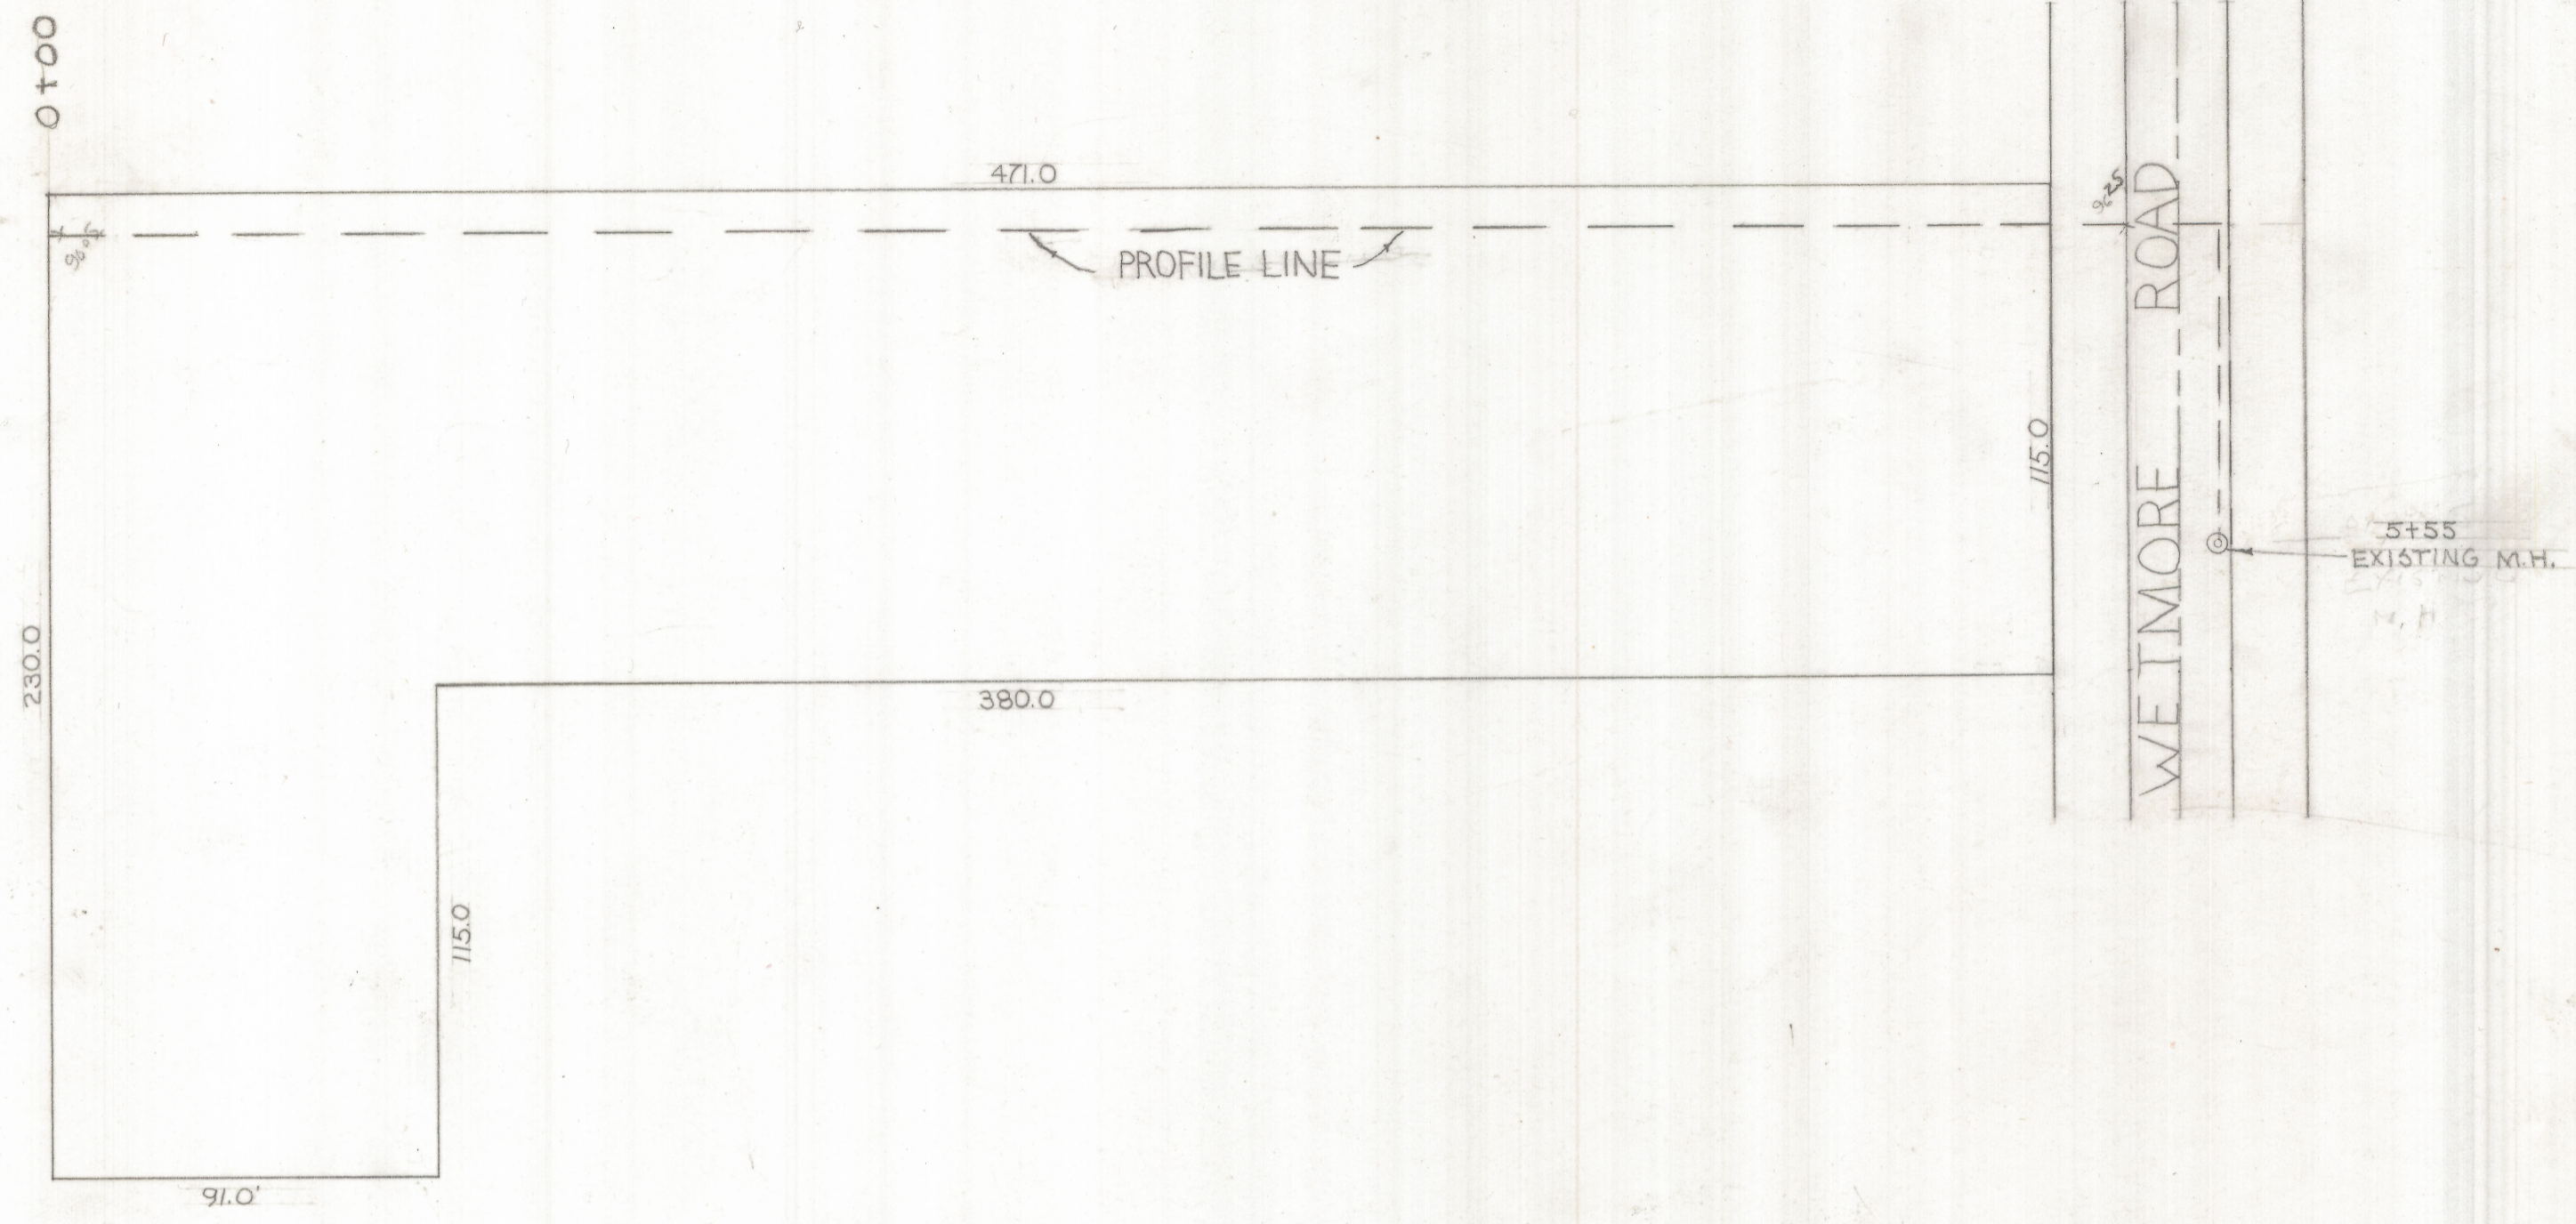

0+00 0+25 0+50 0+75 1+00 1+25 1+50 2+00 2+50 3+00 3+50 4+00 4+50 5+00 5+55

2300⁰⁰
2290⁰⁰

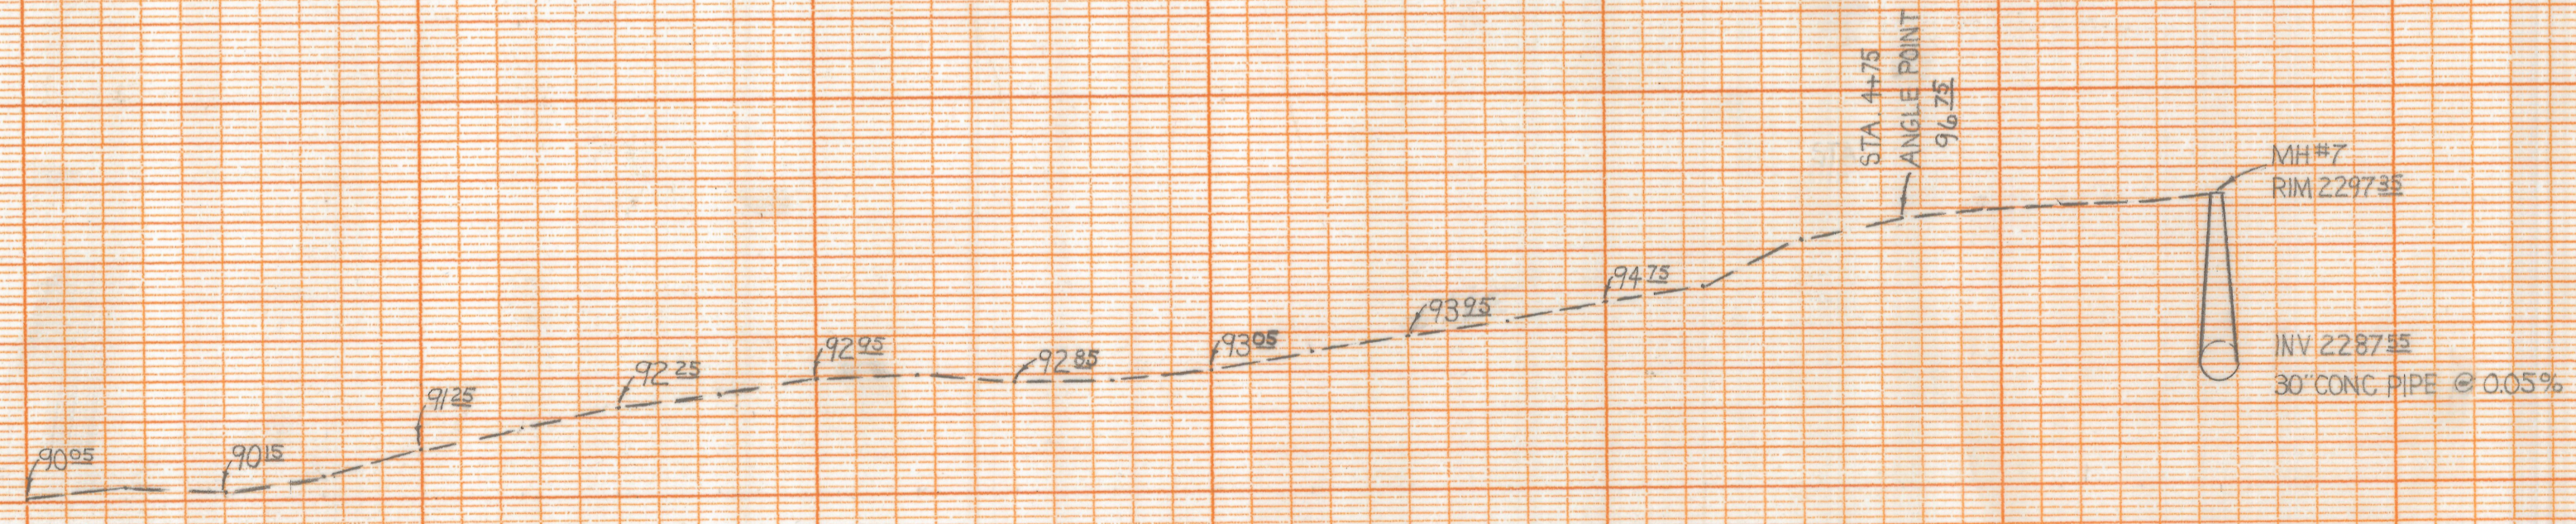

Z-2019-075

PROFILE OF PROPERTY AT
1454 WEST WETMORE ROAD

FEB 10, 1979 ROBERT F. MELLEN REGISTERED LAND SURVEYOR JOB# 79-23

FOR MR. ELMER MEYERS

SCALE 1" = 40' HORIZ
1" = 4' VERT

SHEET
1 OF 1

