
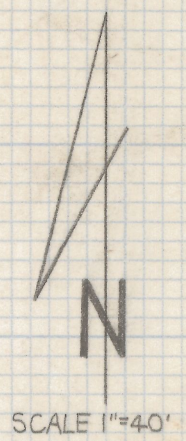


DISCLAIMER:

This unrecorded Record of Survey was donated to the City of Tucson. The City of Tucson provides this data for your personal use "as is." Additionally, the City of Tucson provides this information with the understanding that it is not guaranteed to be accurate, correct or complete and conclusions drawn from such information are the responsibility of the user.

VIA
YUCCA

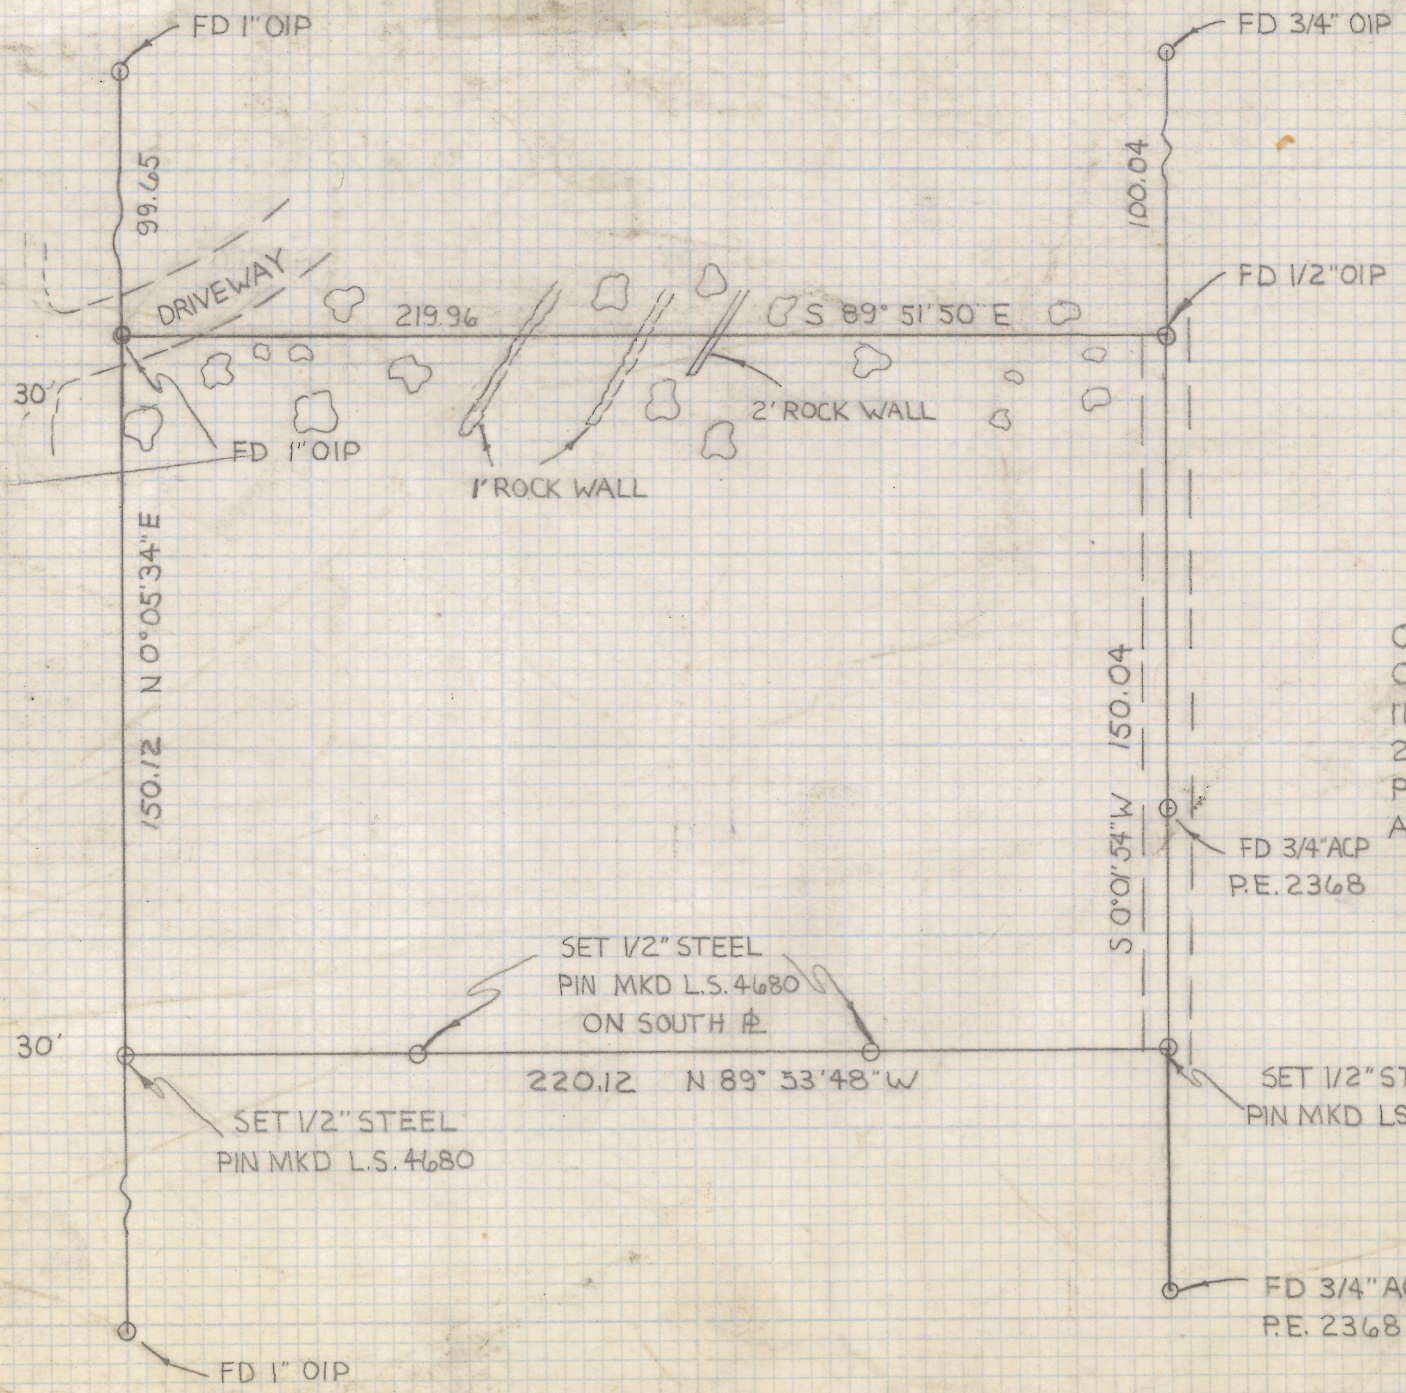

RESULTS OF SURVEY

OF LOT 47 AND THE SOUTH HALF OF 48
 OF CATALINA VILLAGE NO. 3 AS RECORDED
 IN BOOK TEN OF MAPS AND PLATS AT PAGE
 26 AS RECORDED IN THE OFFICE OF THE
 PIMA COUNTY RECORDER PIMA COUNTY
 ARIZONA



Z-2019-089

ROBERT F MELLEN
 REGISTERED LAND SURVEYOR
 TUCSON, ARIZONA
 JOB #79-41