
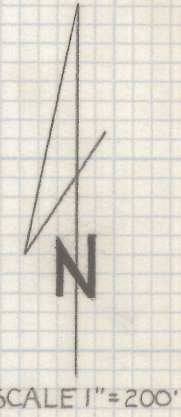


# **DISCLAIMER:**

**This unrecorded Record of Survey was donated to the City of Tucson. The City of Tucson provides this data for your personal use "as is." Additionally, the City of Tucson provides this information with the understanding that it is not guaranteed to be accurate, correct or complete and conclusions drawn from such information are the responsibility of the user.**

# TUCSON MOUNTAIN PARK

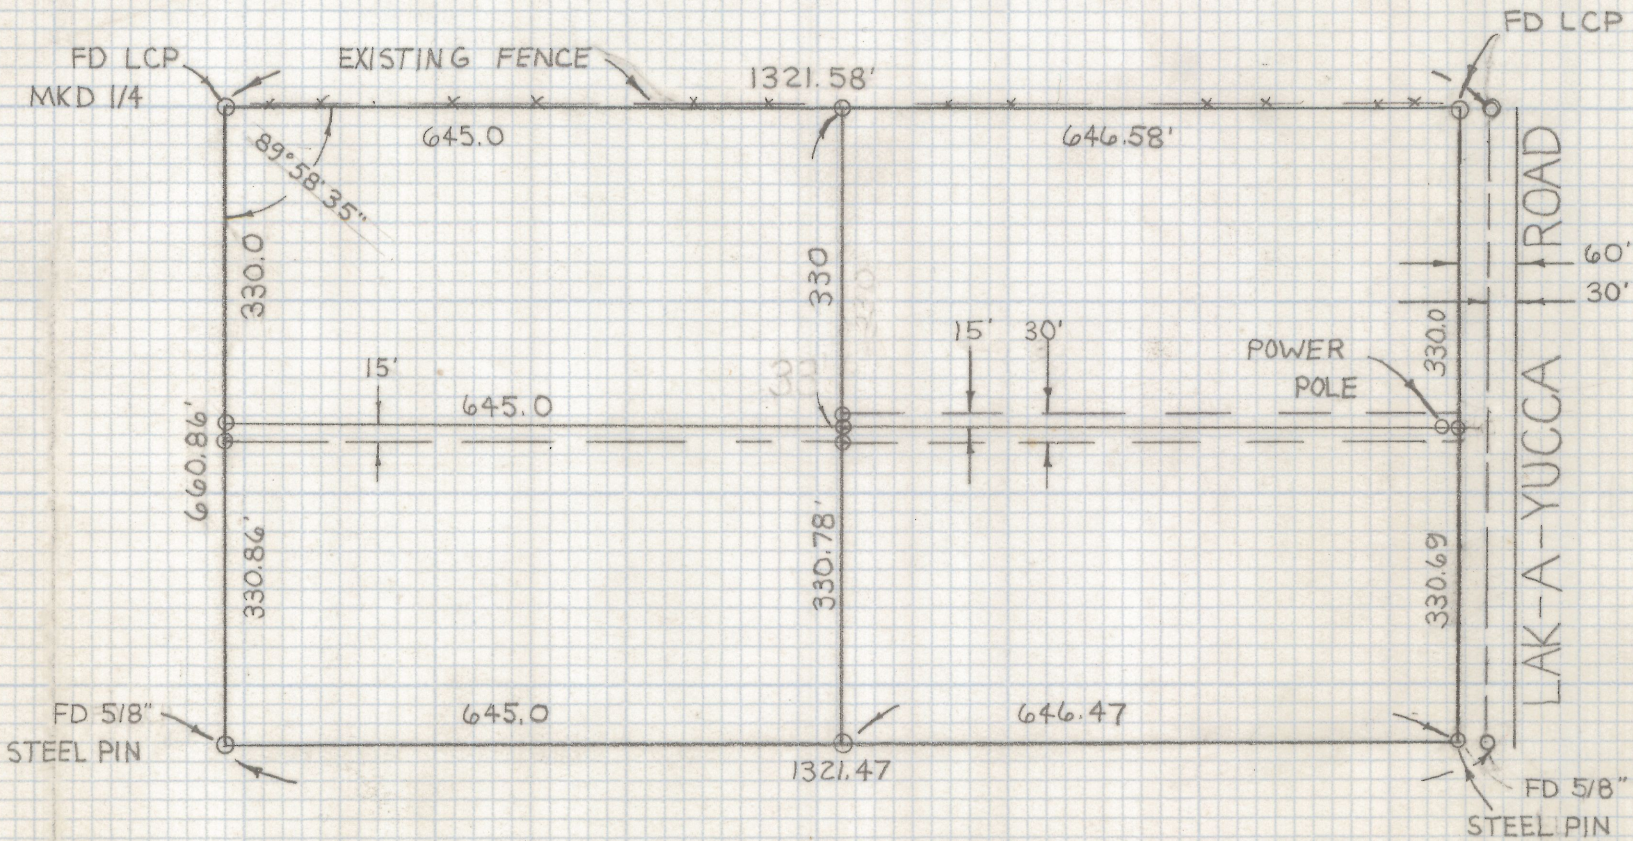

## NOTES

- 1) INDICATES SET 1/2" STEEL PIN MKD L.S. 4680 UNLESS NOTED.

## RESULTS OF SURVEY

OF PORTIONS OF LOT 33 MILLSTONE MANOR NO. 4 AS RECORDED IN BOOK TEN OF MAPS AND PLATS AT PAGE SIXTY-FOUR AS RECORDED IN THE OFFICE OF THE PIMA COUNTY RECORDER PIMA COUNTY ARIZONA



**Z-2019-091**  
 ROBERT F. MELLEN  
 REGISTERED LAND SURVEYOR  
 TUCSON, ARIZONA  
 JOB # 79-45