


# **DISCLAIMER:**

**This unrecorded Record of Survey was donated to the City of Tucson. The City of Tucson provides this data for your personal use "as is." Additionally, the City of Tucson provides this information with the understanding that it is not guaranteed to be accurate, correct or complete and conclusions drawn from such information are the responsibility of the user.**

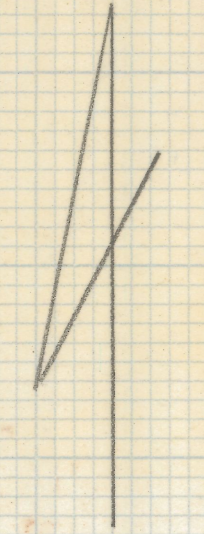

SCALE 1"=50'

CORONADO

TRACT 3

TRACT 4

30'

30'

30'


VISTA

BUENA

CALLE

### PROPOSED DIVISION

OF A PORTION OF TRACT 3 AND TRACT 4 CAMPO BELLO SUBDIVISION AS RECORDED IN BOOK 7 OF MAPS AND PLATS AT PAGE 70. AS RECORDED IN THE OFFICE OF THE PIMA COUNTY RECORDER PIMA COUNTY ARIZONA

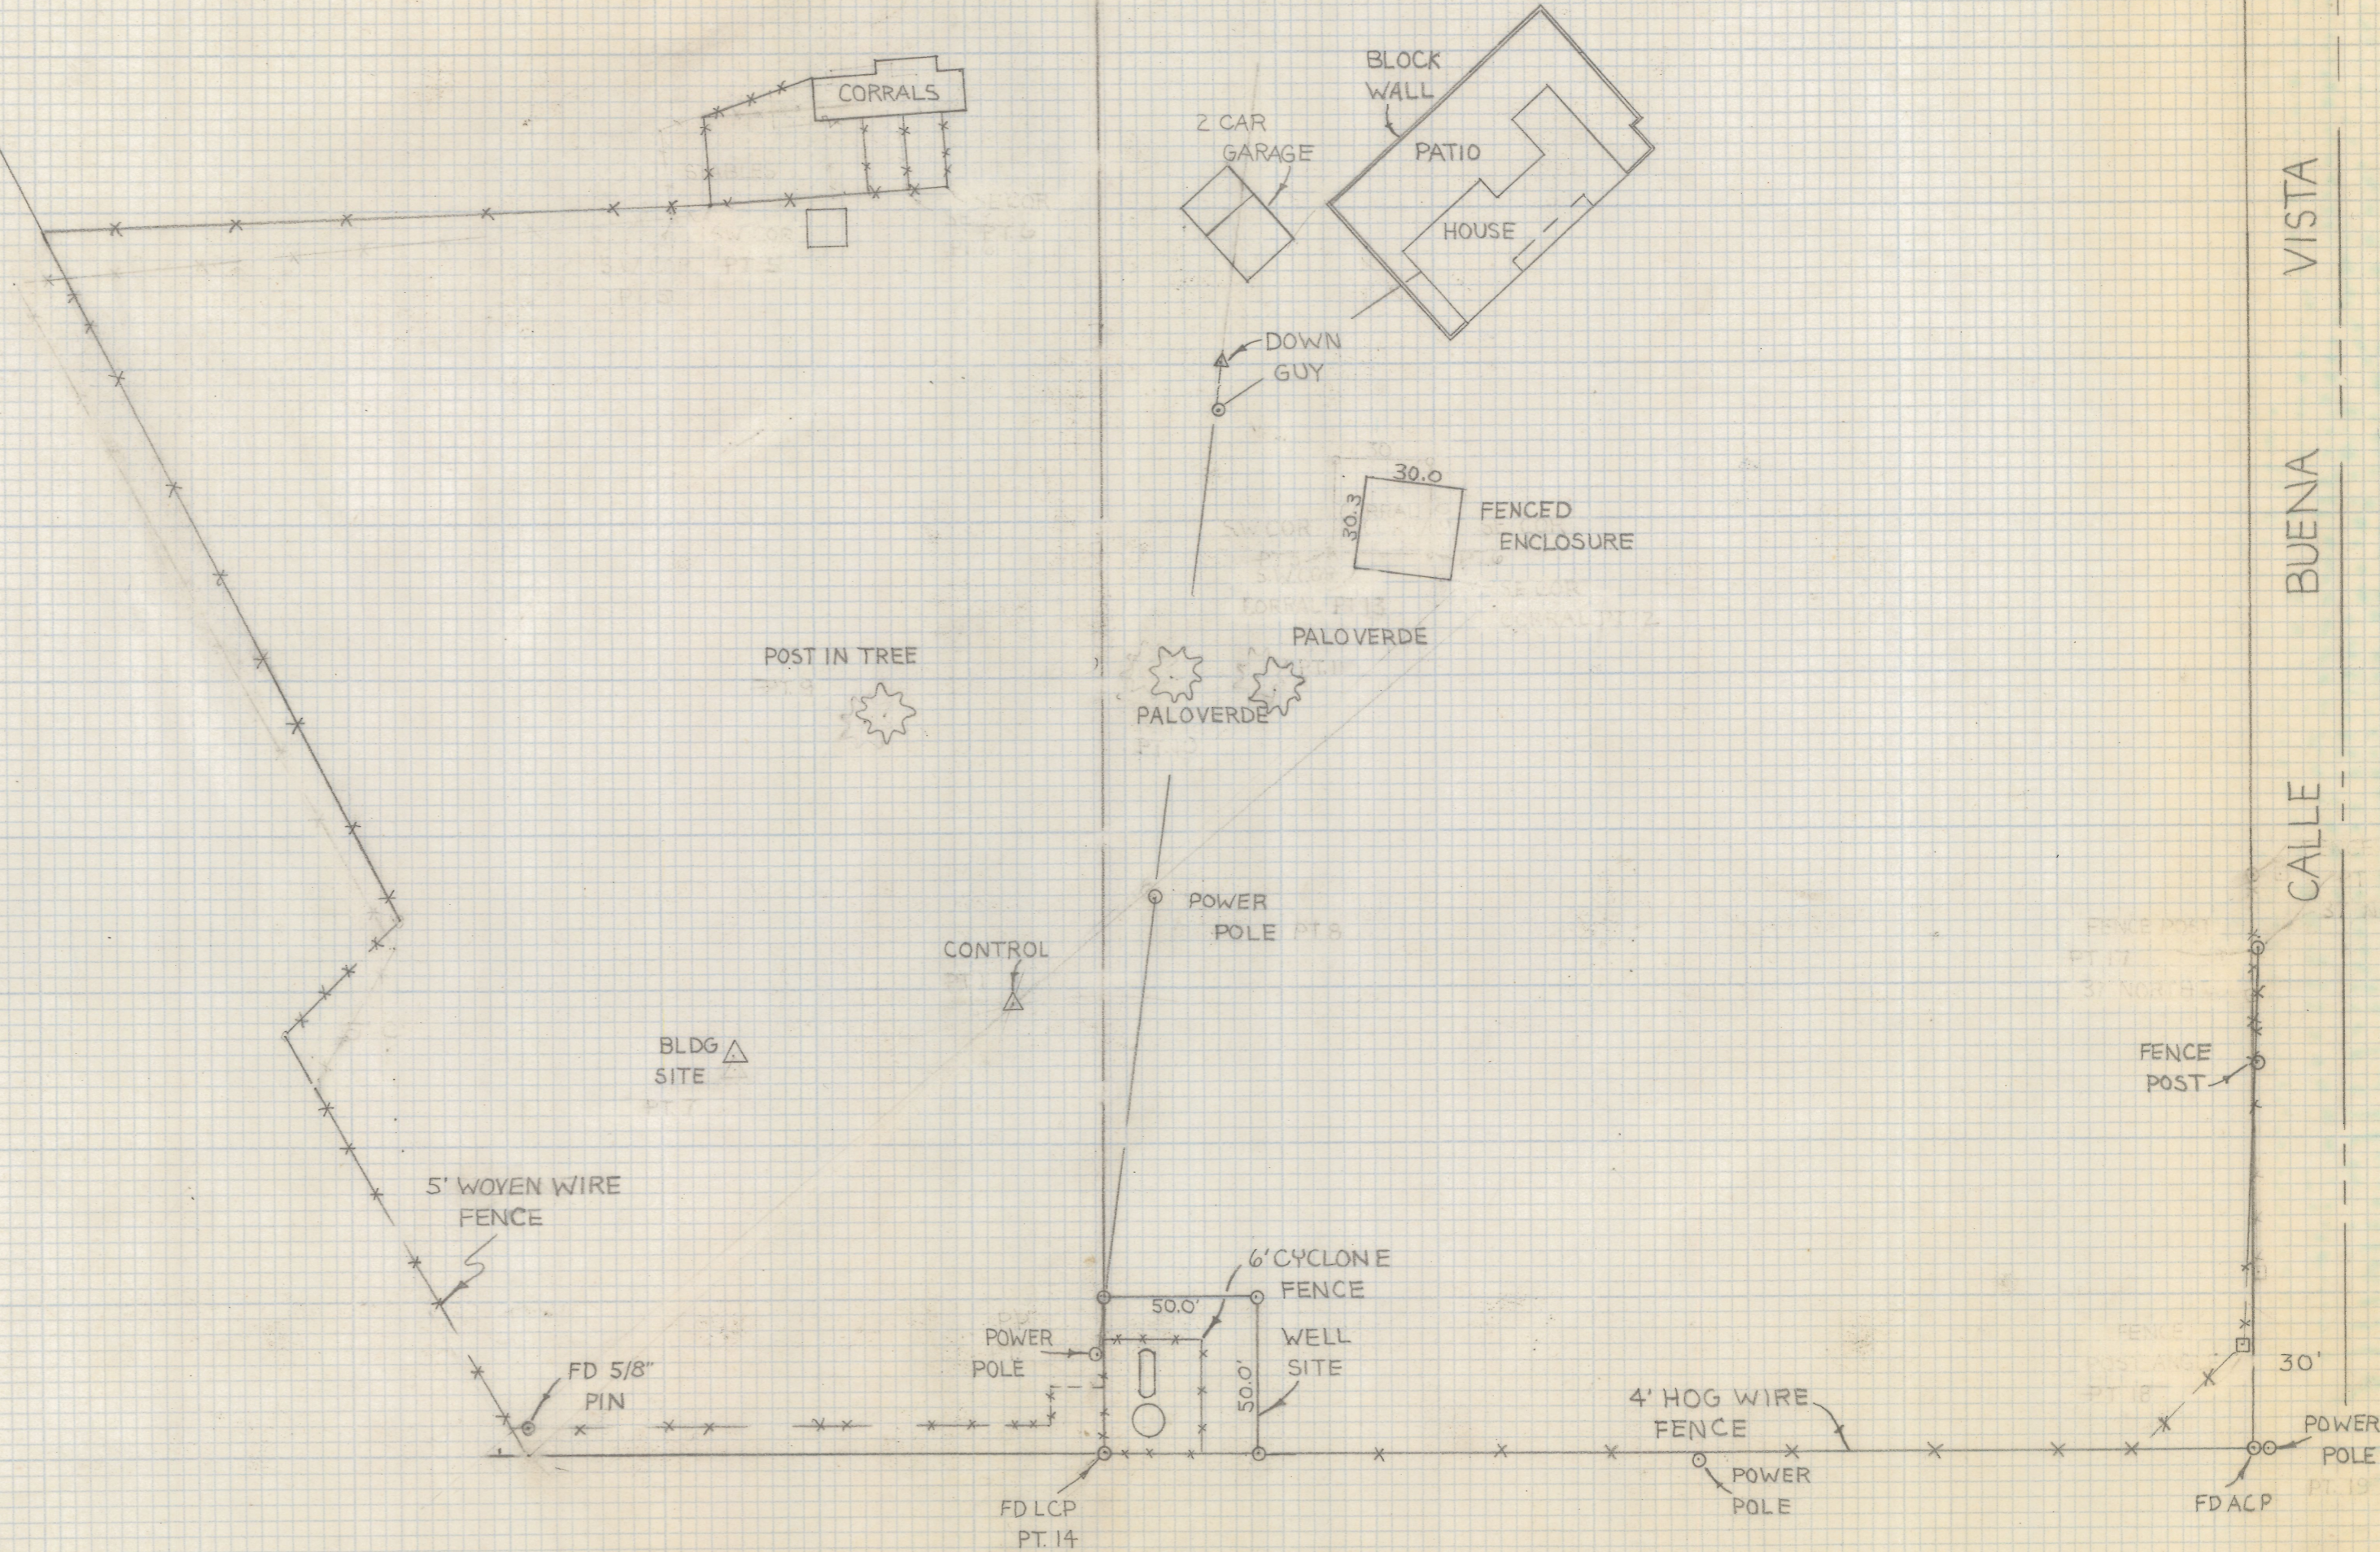

Z-2019-101

ROBERT F. MELLEN  
REGISTERED LAND SURVEYOR  
TUCSON, ARIZONA  
JOB # 79-68