
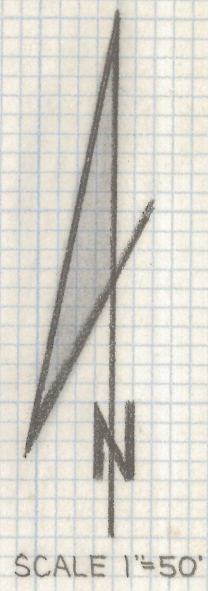


DISCLAIMER:

This unrecorded Record of Survey was donated to the City of Tucson. The City of Tucson provides this data for your personal use "as is." Additionally, the City of Tucson provides this information with the understanding that it is not guaranteed to be accurate, correct or complete and conclusions drawn from such information are the responsibility of the user.

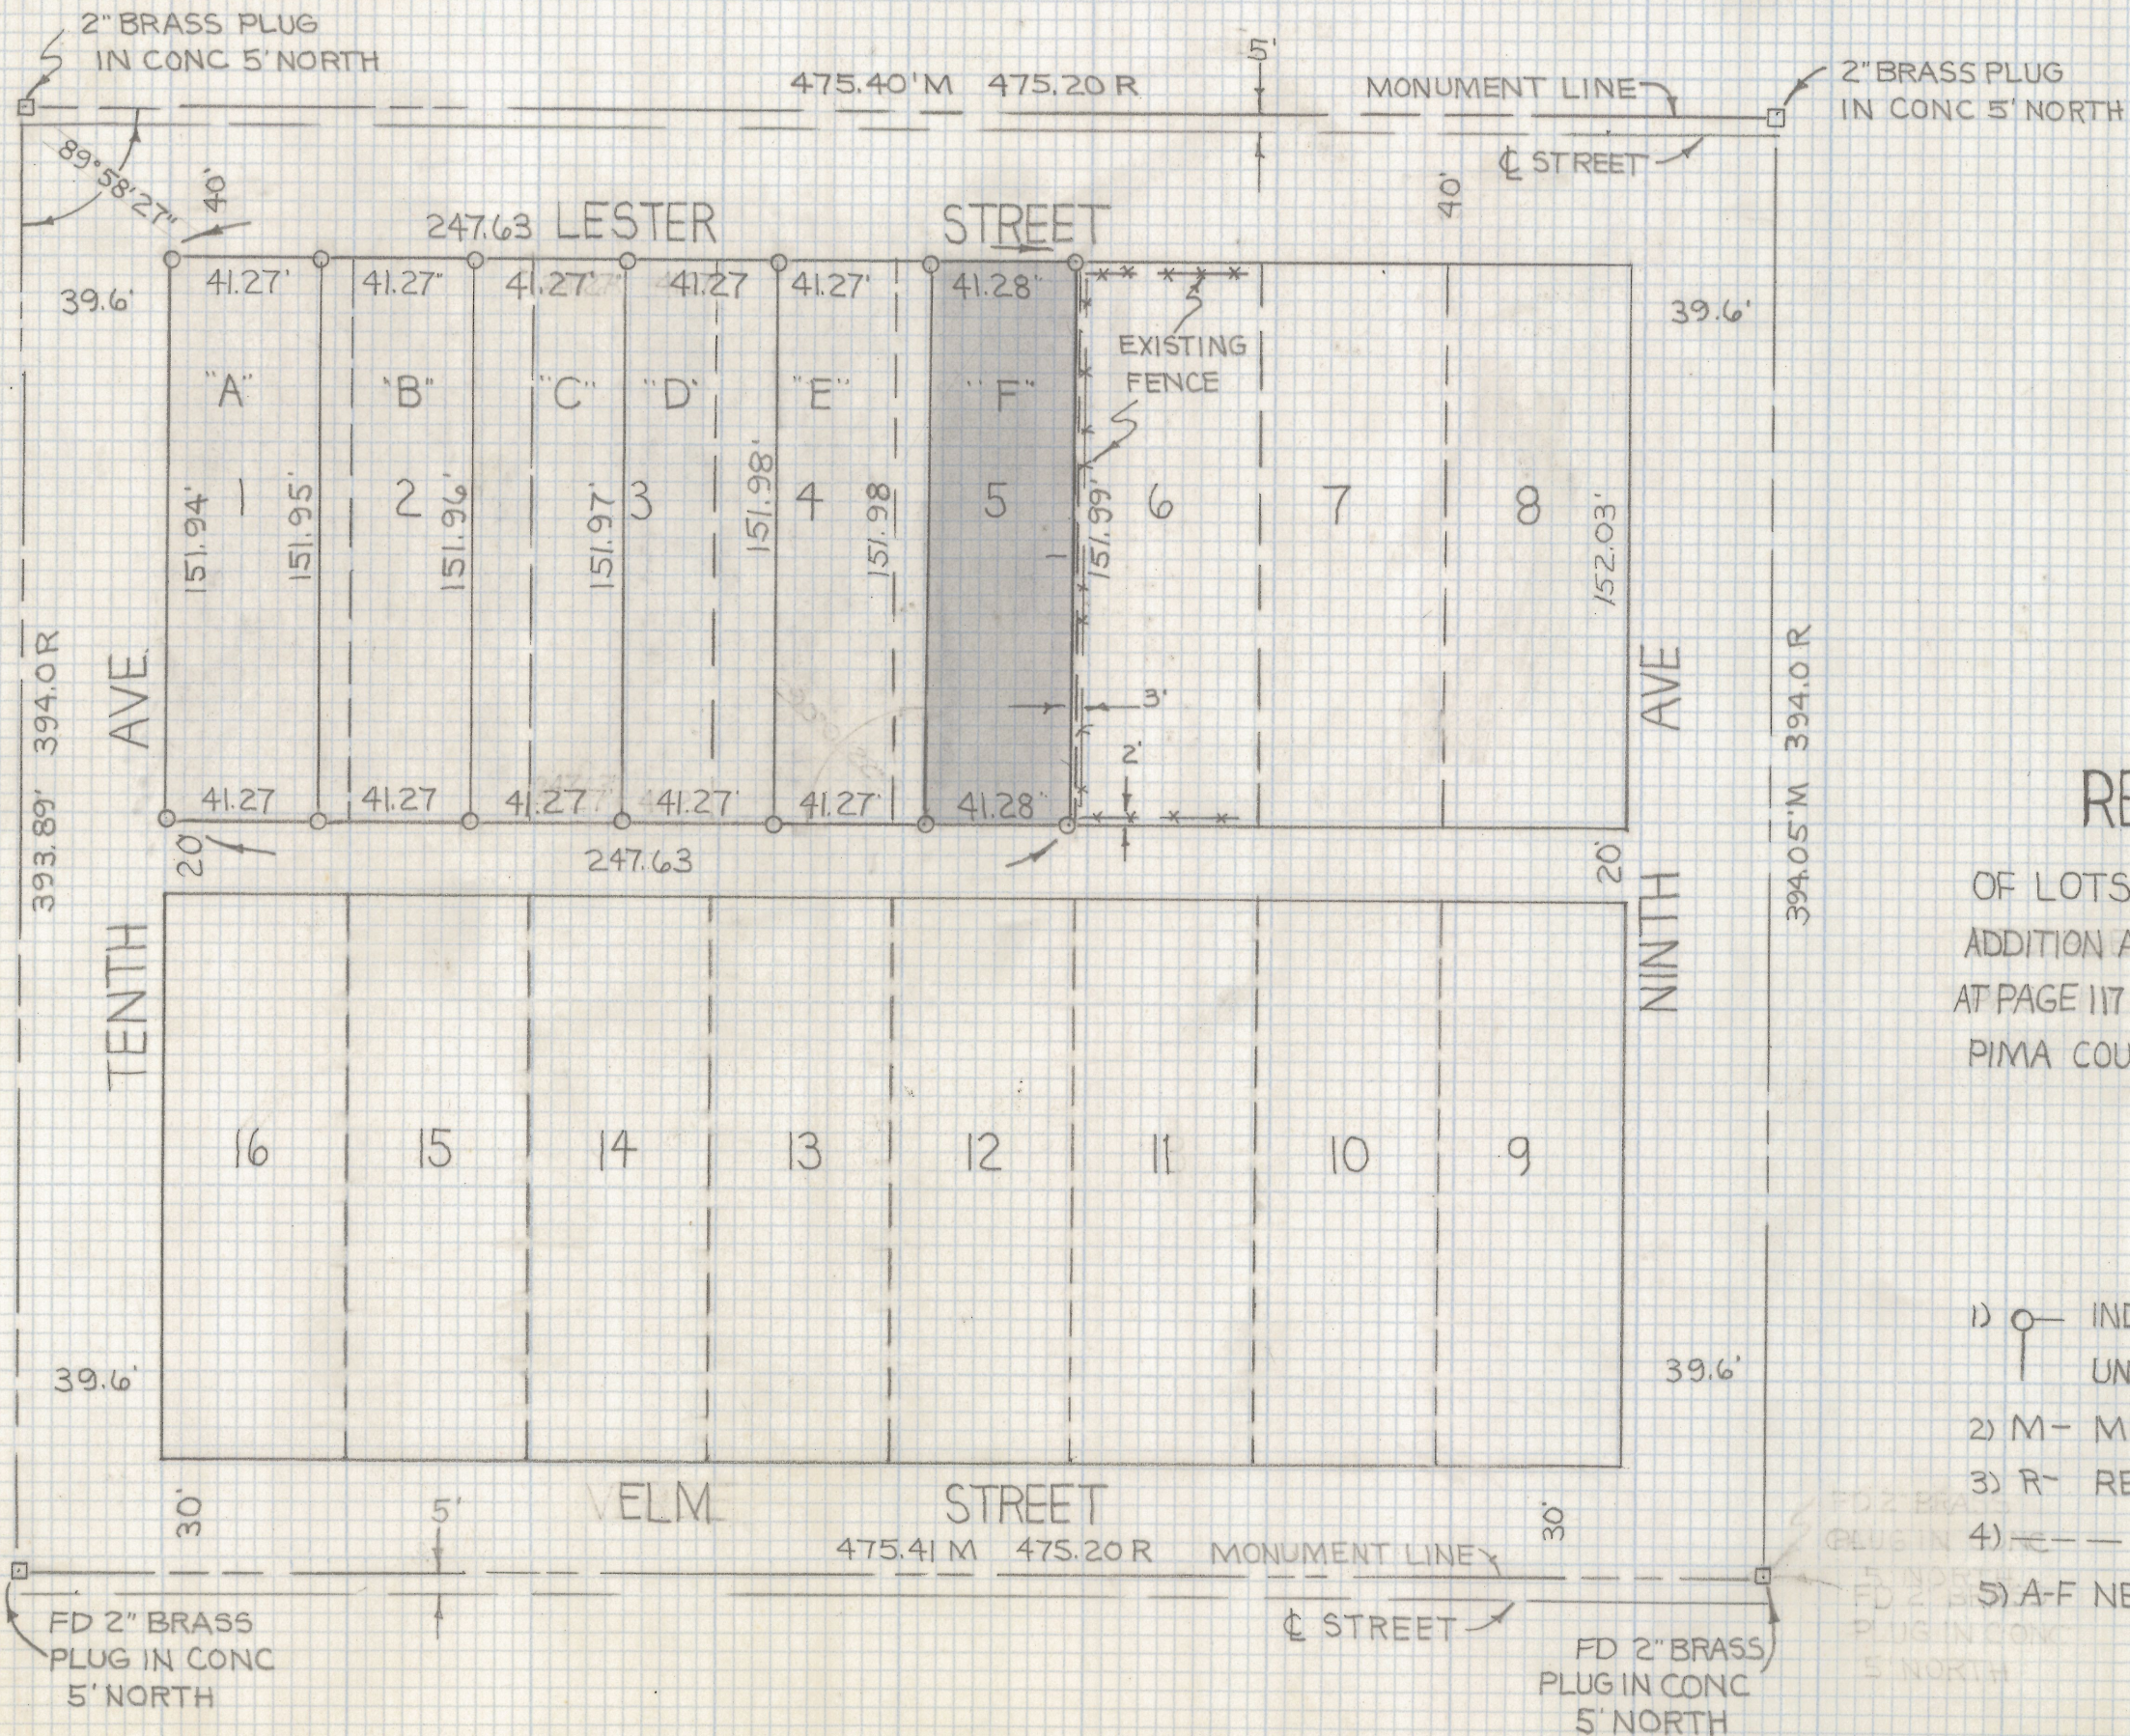

RESULTS OF SURVEY

OF LOTS 1 THRU 5 BLOCK 40 OF BRONX PARK AS ADDITION AS RECORDED IN BOOK 3 OF MAPS AND PLATS AT PAGE 117 AS RECORDED IN THE OFFICE OF THE PIMA COUNTY RECORDER PIMA COUNTY ARIZONA

— NOTES —

- 1) INDICATES SET 5/8" STEEL MKD L.S. 4680 UNLESS NOTED
- 2) M - MEASURED
- 3) R - RECORDED
- 4) ORIGINAL LOT LINES
- 5) A-F NEW PARCELS

Z-2019-104
 ROBERT F. MELLEN
 REGISTERED LAND SURVEYOR
 TUCSON, ARIZONA
 JOB# 79-74