
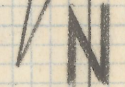


DISCLAIMER:

This unrecorded Record of Survey was donated to the City of Tucson. The City of Tucson provides this data for your personal use "as is." Additionally, the City of Tucson provides this information with the understanding that it is not guaranteed to be accurate, correct or complete and conclusions drawn from such information are the responsibility of the user.

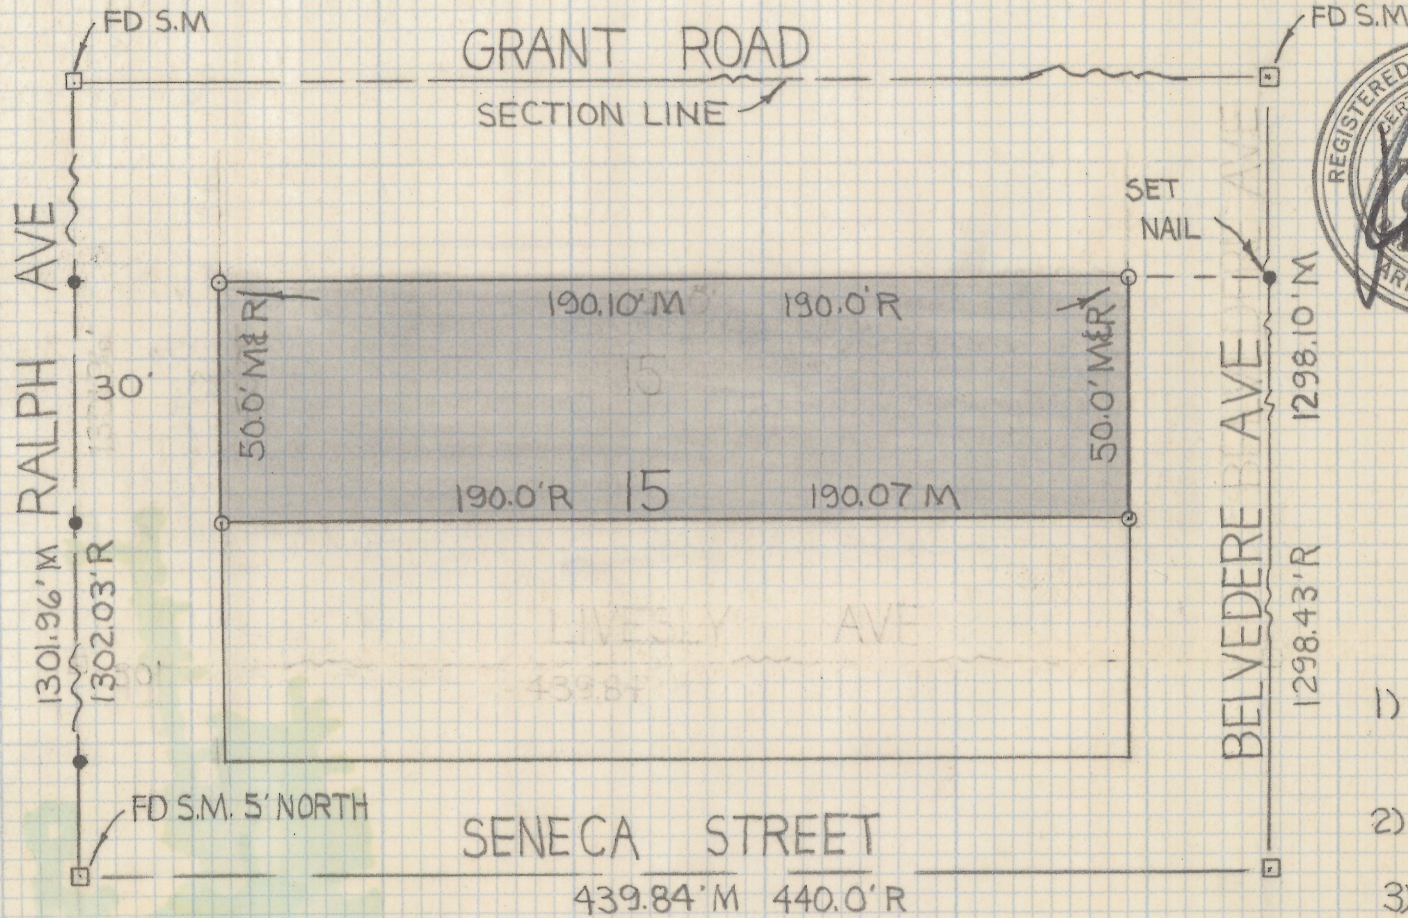

SCALE 1"=40'

NOTES

- 1) ○ INDICATES SET 5/8" STEEL PIN MKD L.S. 4680
- 2) ● INDICATES SET NAIL
- 3) M - MEASURED
- 4) R - RECORD

RESULTS OF SURVEY

OF THE NORTH HALF OF LOT 15 OF TOWNER ADDITION
 AS RECORDED IN BOOK 7 OF MAPS AND PLATS AT PAGE 40
 AS RECORDED IN THE OFFICE OF THE PIMA COUNTY
 RECORDER PIMA COUNTY ARIZONA (EXCEPT THE EAST 40 FEET)

Z-2019-111
 ROBERT F. MELLEN
 REGISTERED LAND SURVEYOR
 TUCSON, ARIZONA
 JOB# 79-86