
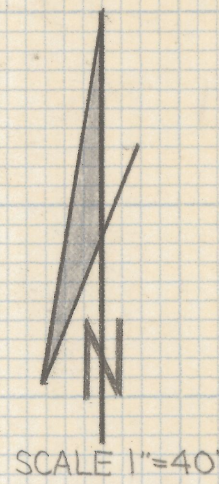


DISCLAIMER:

This unrecorded Record of Survey was donated to the City of Tucson. The City of Tucson provides this data for your personal use "as is." Additionally, the City of Tucson provides this information with the understanding that it is not guaranteed to be accurate, correct or complete and conclusions drawn from such information are the responsibility of the user.

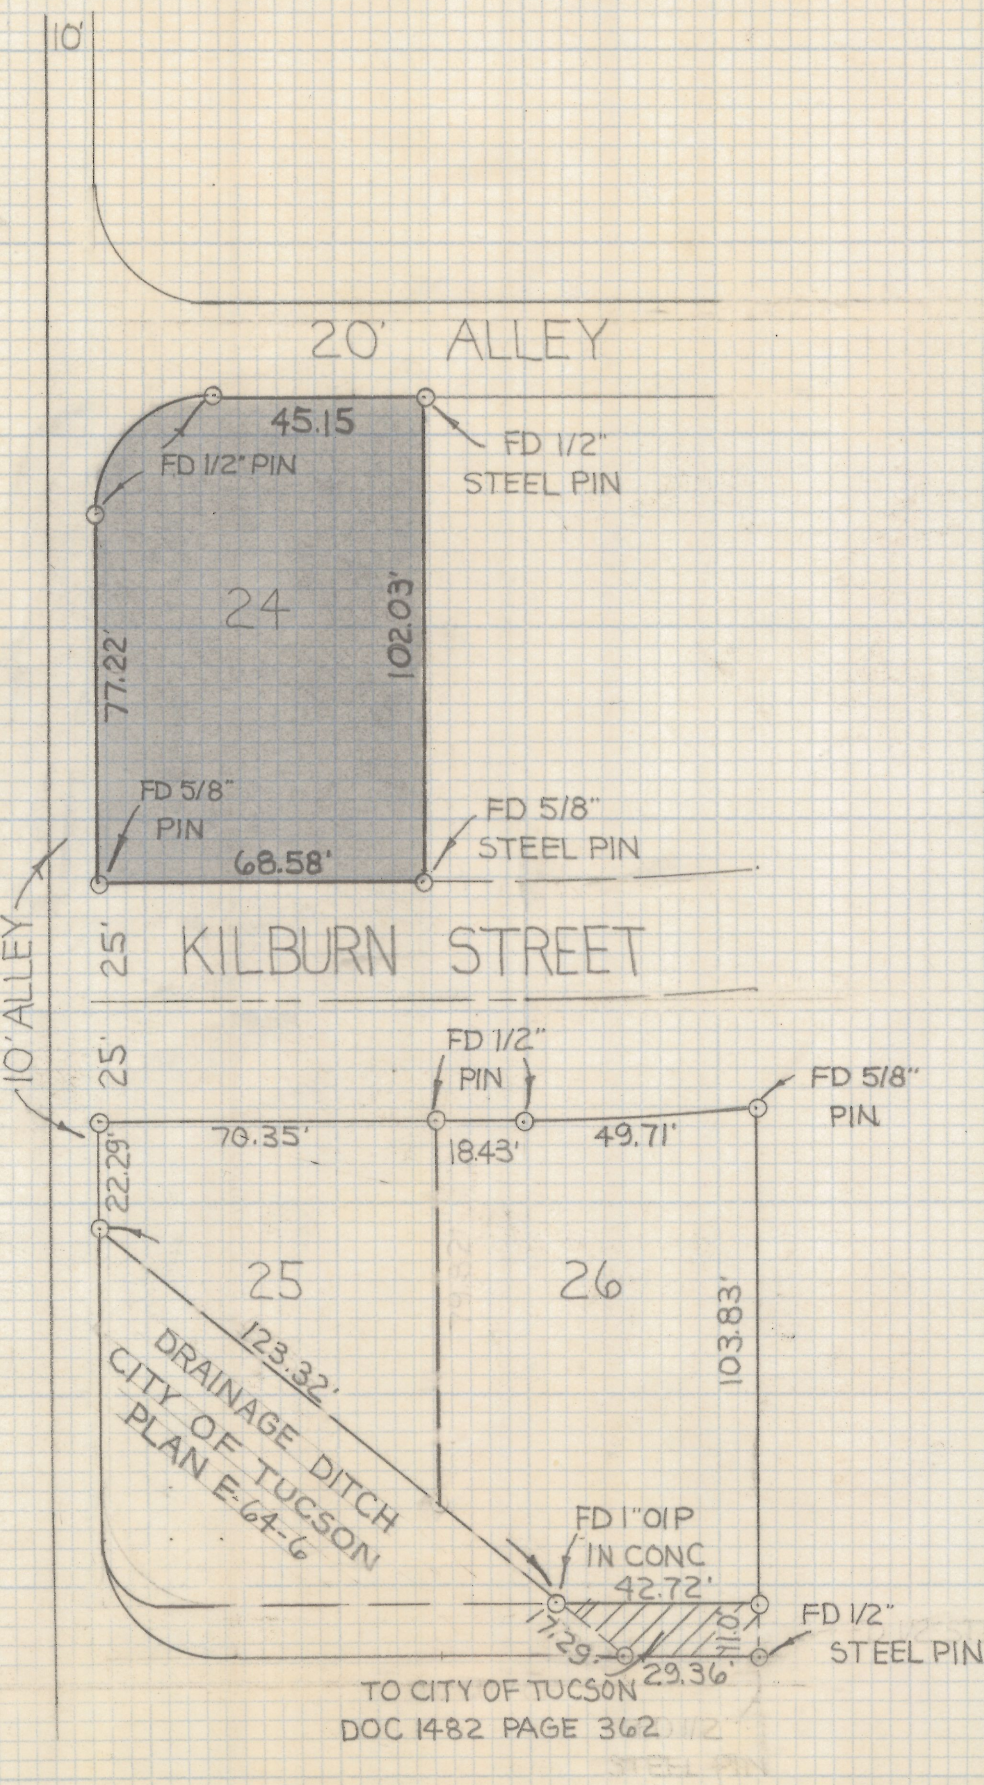


RESULTS OF SURVEY

OF LOTS 24, 25, AND 26 OF FLOWING WELLS TERRACE AS RECORDED IN BOOK 12 OF MAPS AND PLATS AT PAGE 91 IN THE OFFICE OF THE PIMA COUNTY RECORDER PIMA COUNTY ARIZONA

NOTES

- 1) INDICATES 5/8" STEEL PIN SET MKD L.S 4680 UNLESS NOTED
- 2) PORTIONS OF LOTS 25 & 26 TAKEN FOR DRAINAGE DITCH PER CITY OF TUCSON PLAN E-64-6

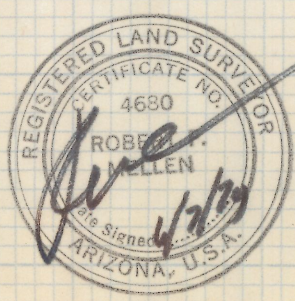

2-2019-112
 ROBERT F. MELLEN
 REGISTERED LAND SURVEYOR
 TUCSON ARIZONA
 JOB# 79-87