



DISCLAIMER:

This unrecorded Record of Survey was donated to the City of Tucson. The City of Tucson provides this data for your personal use "as is." Additionally, the City of Tucson provides this information with the understanding that it is not guaranteed to be accurate, correct or complete and conclusions drawn from such information are the responsibility of the user.

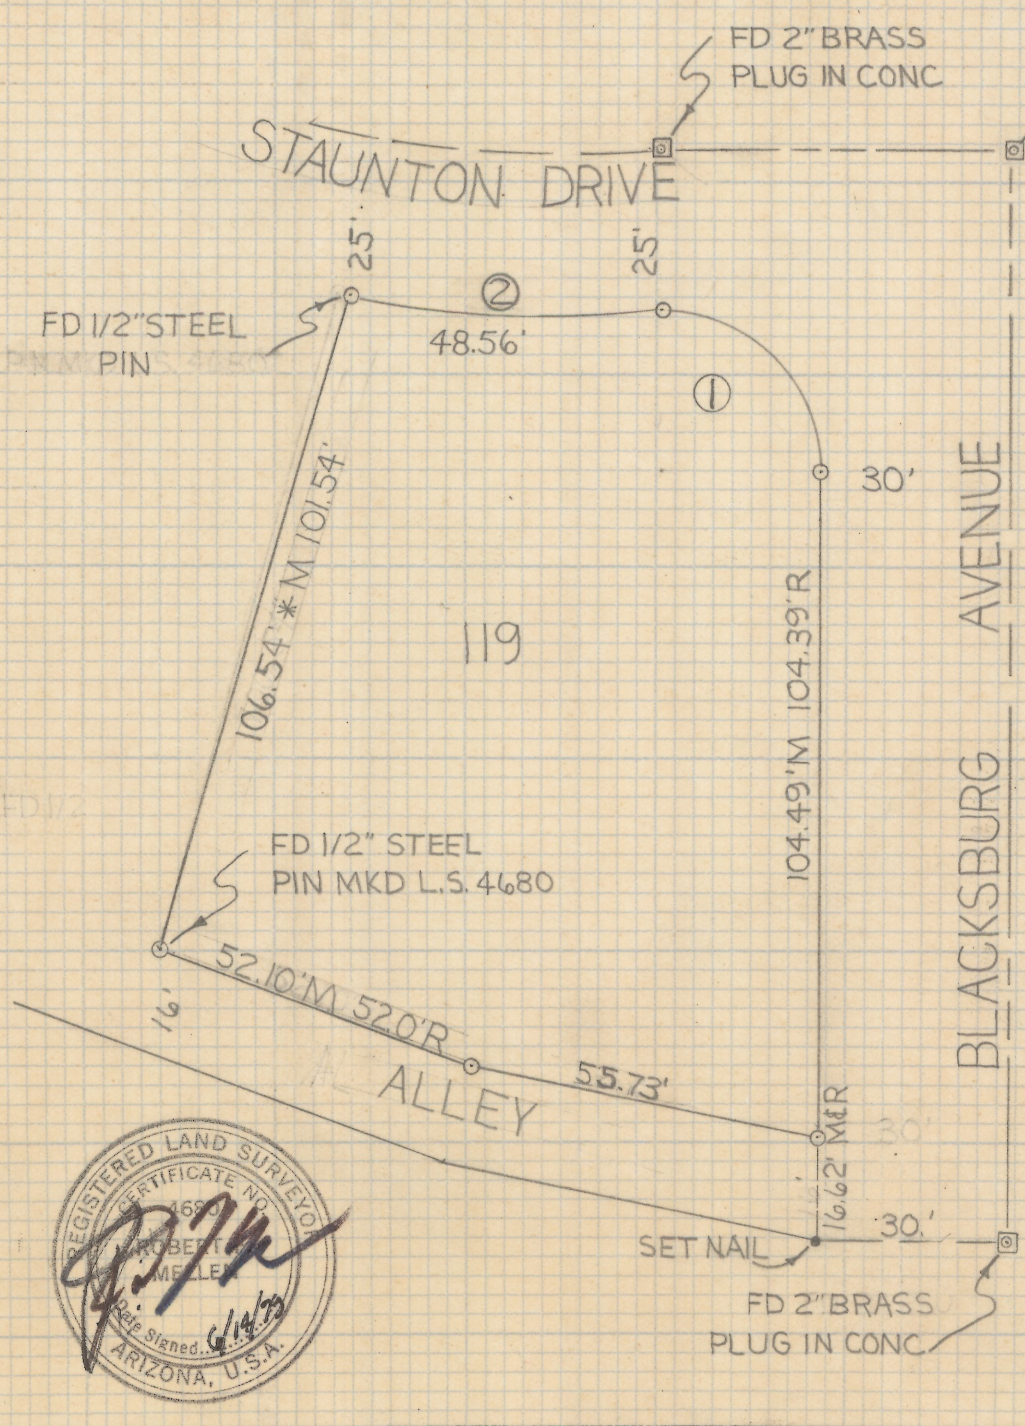

CURVE DATA				
NO	Δ	R	ST	LENGTH
1	90°00'00"	25.0	25.0'	39.27'
2	15°15'06"	175.0	24.47'	48.62'

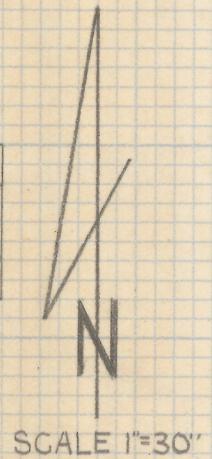

RESULTS OF SURVEY

OF LOT 119 OF ESTES PARK AS RECORDED
 IN BOOK 19 OF MAPS AND PLATS AT PAGE
 66 AS RECORDED IN THE OFFICE OF THE
 PIMA COUNTY RECORDER PIMA COUNTY
 ARIZONA

NOTES

- 1) ○ INDICATES SET 5/8" STEEL PIN
 | MKD L.S. 4680 UNLESS NOTED
- 2) M-MEASURED
- 3) R-RECORD
- 4) SCRIVENER ERROR ON WEST LINE
 LOT 119 (106.54)-(101.54)



2-2019-115

REVISED 8/6/79 S.E.

ROBERT F. MELLEN
 REGISTERED LAND SURVEYOR
 TUCSON, ARIZONA
 JOB# 79-90