



# **DISCLAIMER:**

**This unrecorded Record of Survey was donated to the City of Tucson. The City of Tucson provides this data for your personal use "as is." Additionally, the City of Tucson provides this information with the understanding that it is not guaranteed to be accurate, correct or complete and conclusions drawn from such information are the responsibility of the user.**

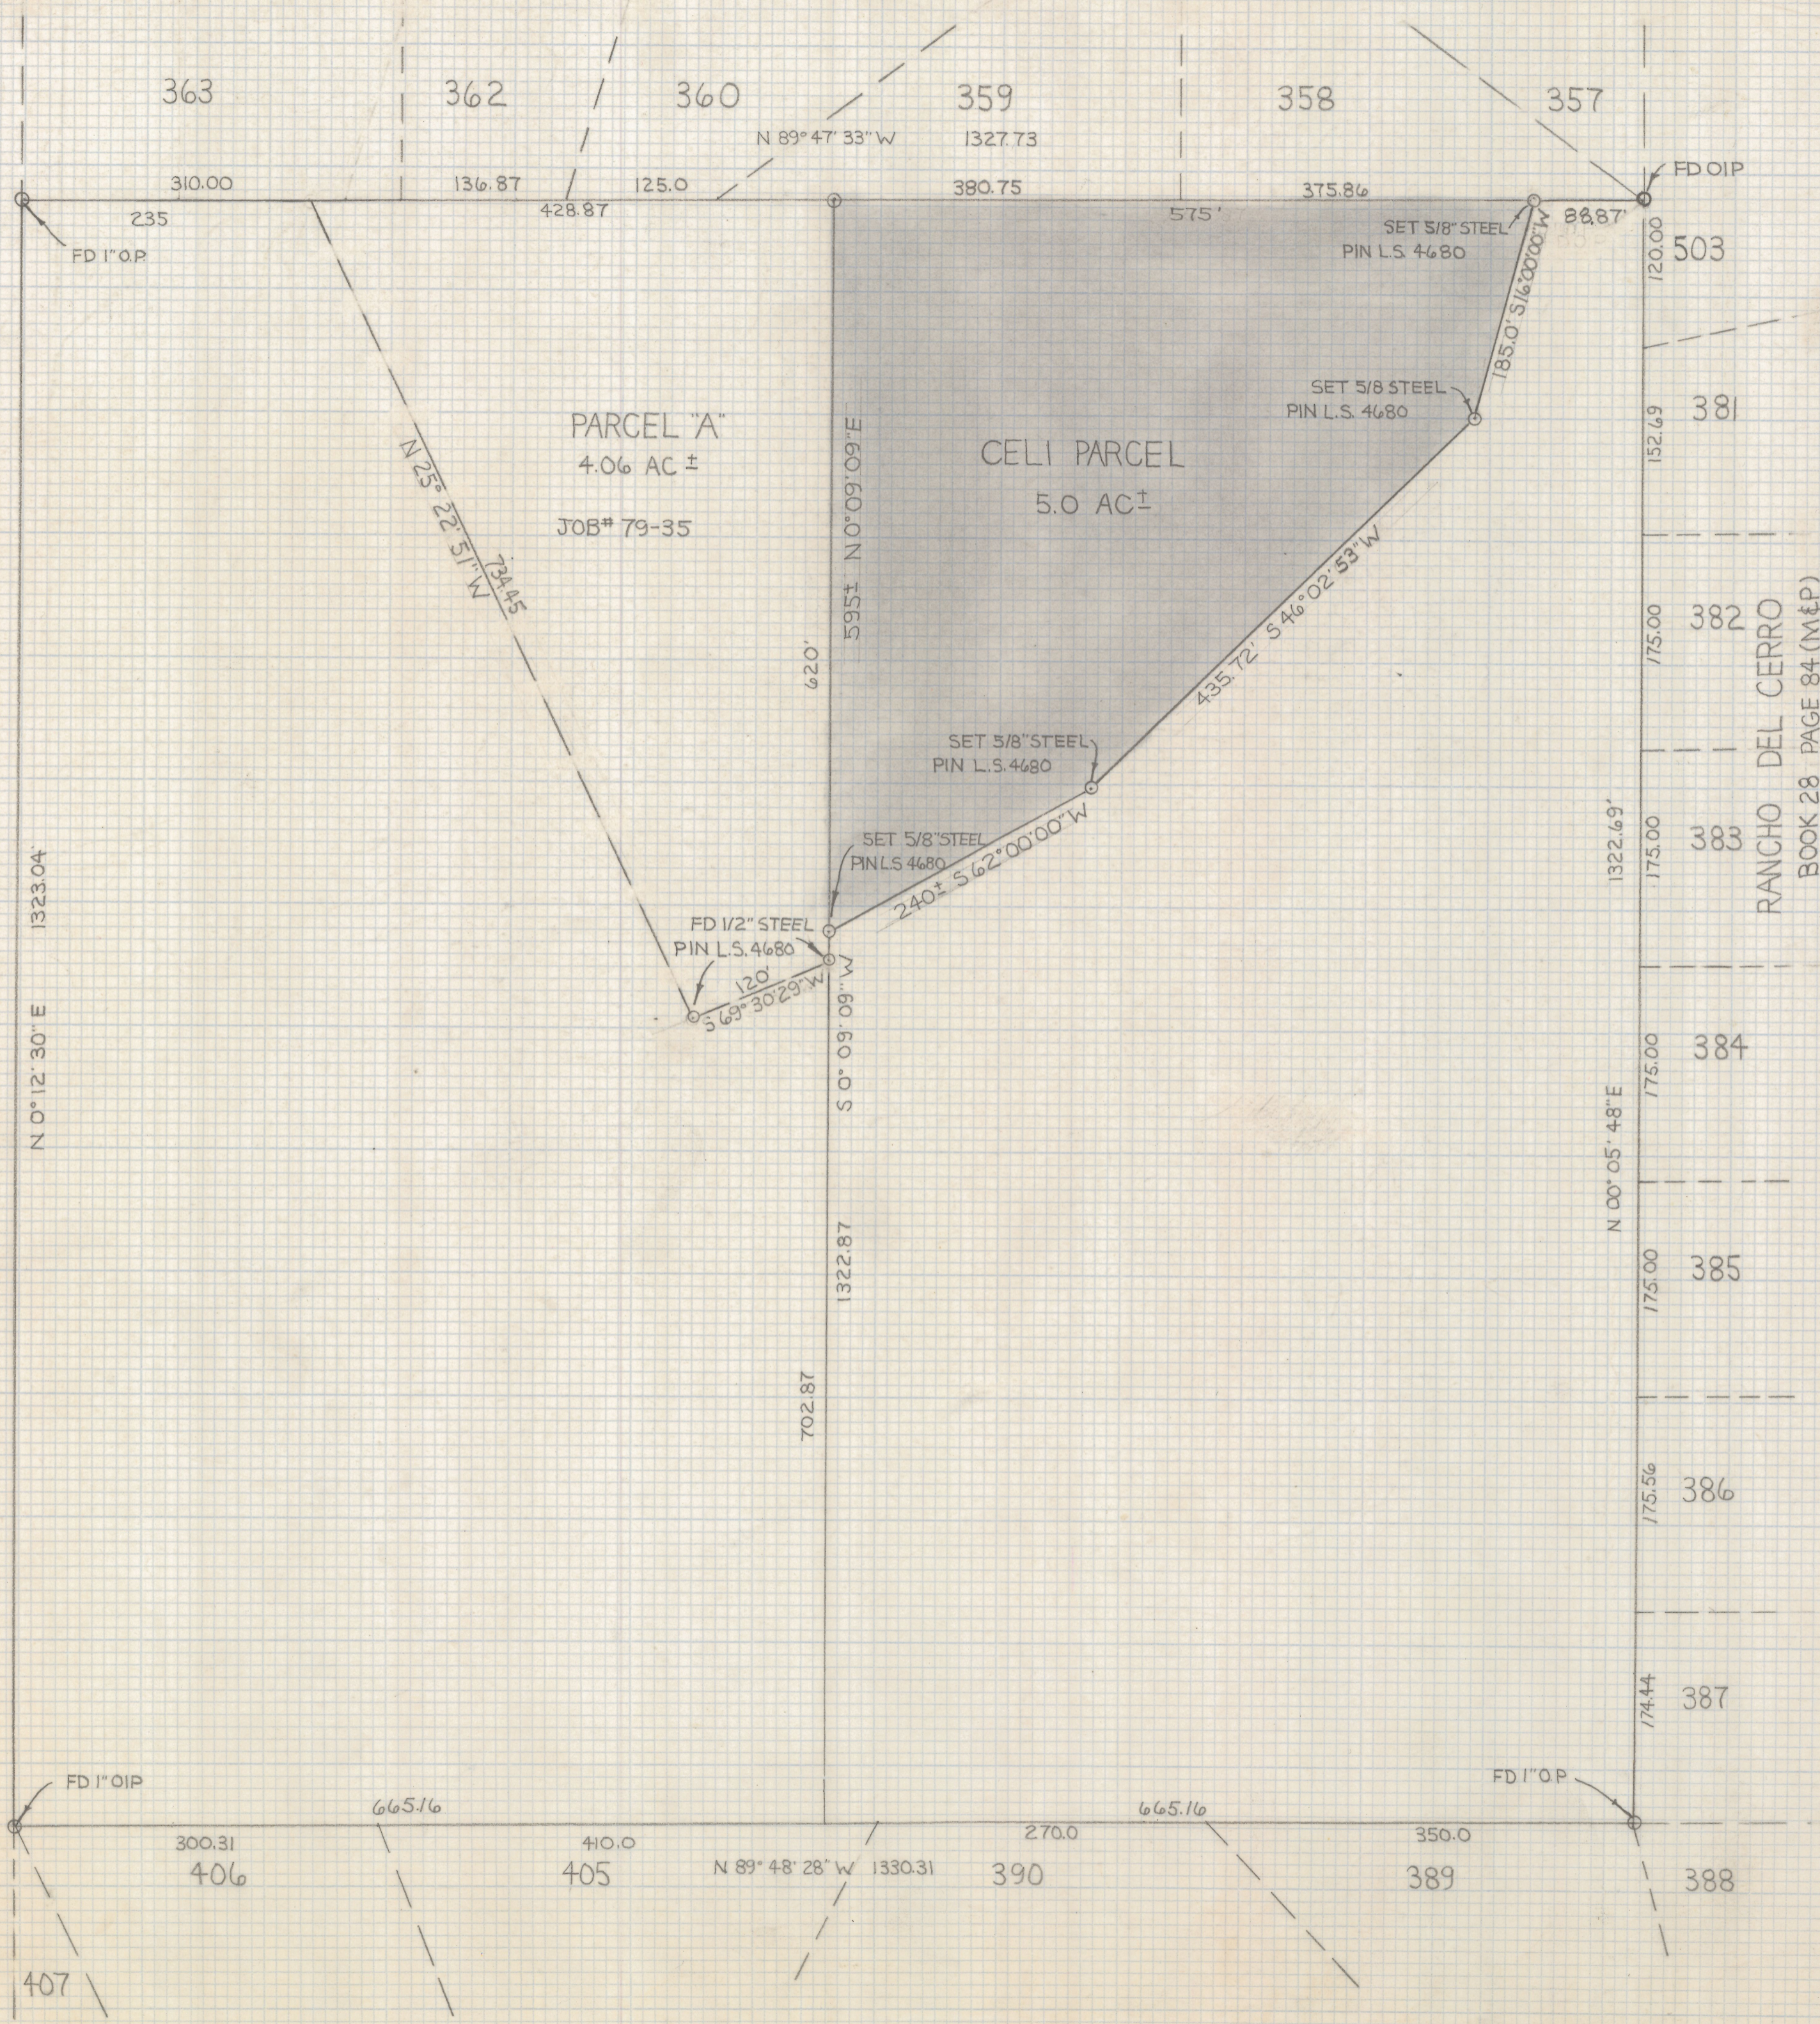

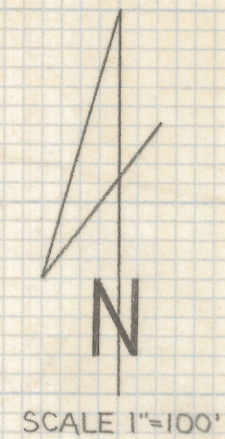


RESULTS OF SURVEY

OF A PORTION OF THE EAST HALF OF THE  
SOUTHWEST QUARTER OF THE NORTHEAST  
QUARTER OF SECTION TWENTY-THREE  
TOWNSHIP THIRTEEN SOUTH, RANGE TWELVE  
EAST GILA AND SALT RIVER BASE AND  
MERIDIAN PIMA COUNTY ARIZONA

— NOTES —

- (1) BASIS OF BEARINGS N 89° 47' 33" W PER  
RANCHO DEL CERRO BOOK 28 PAGE 84 OF  
MAPS AND PLATS
- (2) INDICATES 5/8" STEEL PIN MKD L.S. 4680  
UNLESS NOTED
- (3) O.I.P. — OPEN IRON PIPE
- (4) REFERENCE JOB # 79-35

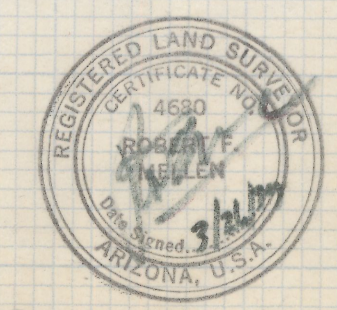

**Z-2019-117**  
ROBERT F. MELLEN  
REGISTERED LAND SURVEYOR  
TUCSON, ARIZONA  
JOB # 79-93

CELI PARCEL 6/14/79

REV 5/8/86 TIE LOT 357